


N85 ACCESS JUNCTION
Scale 1:500

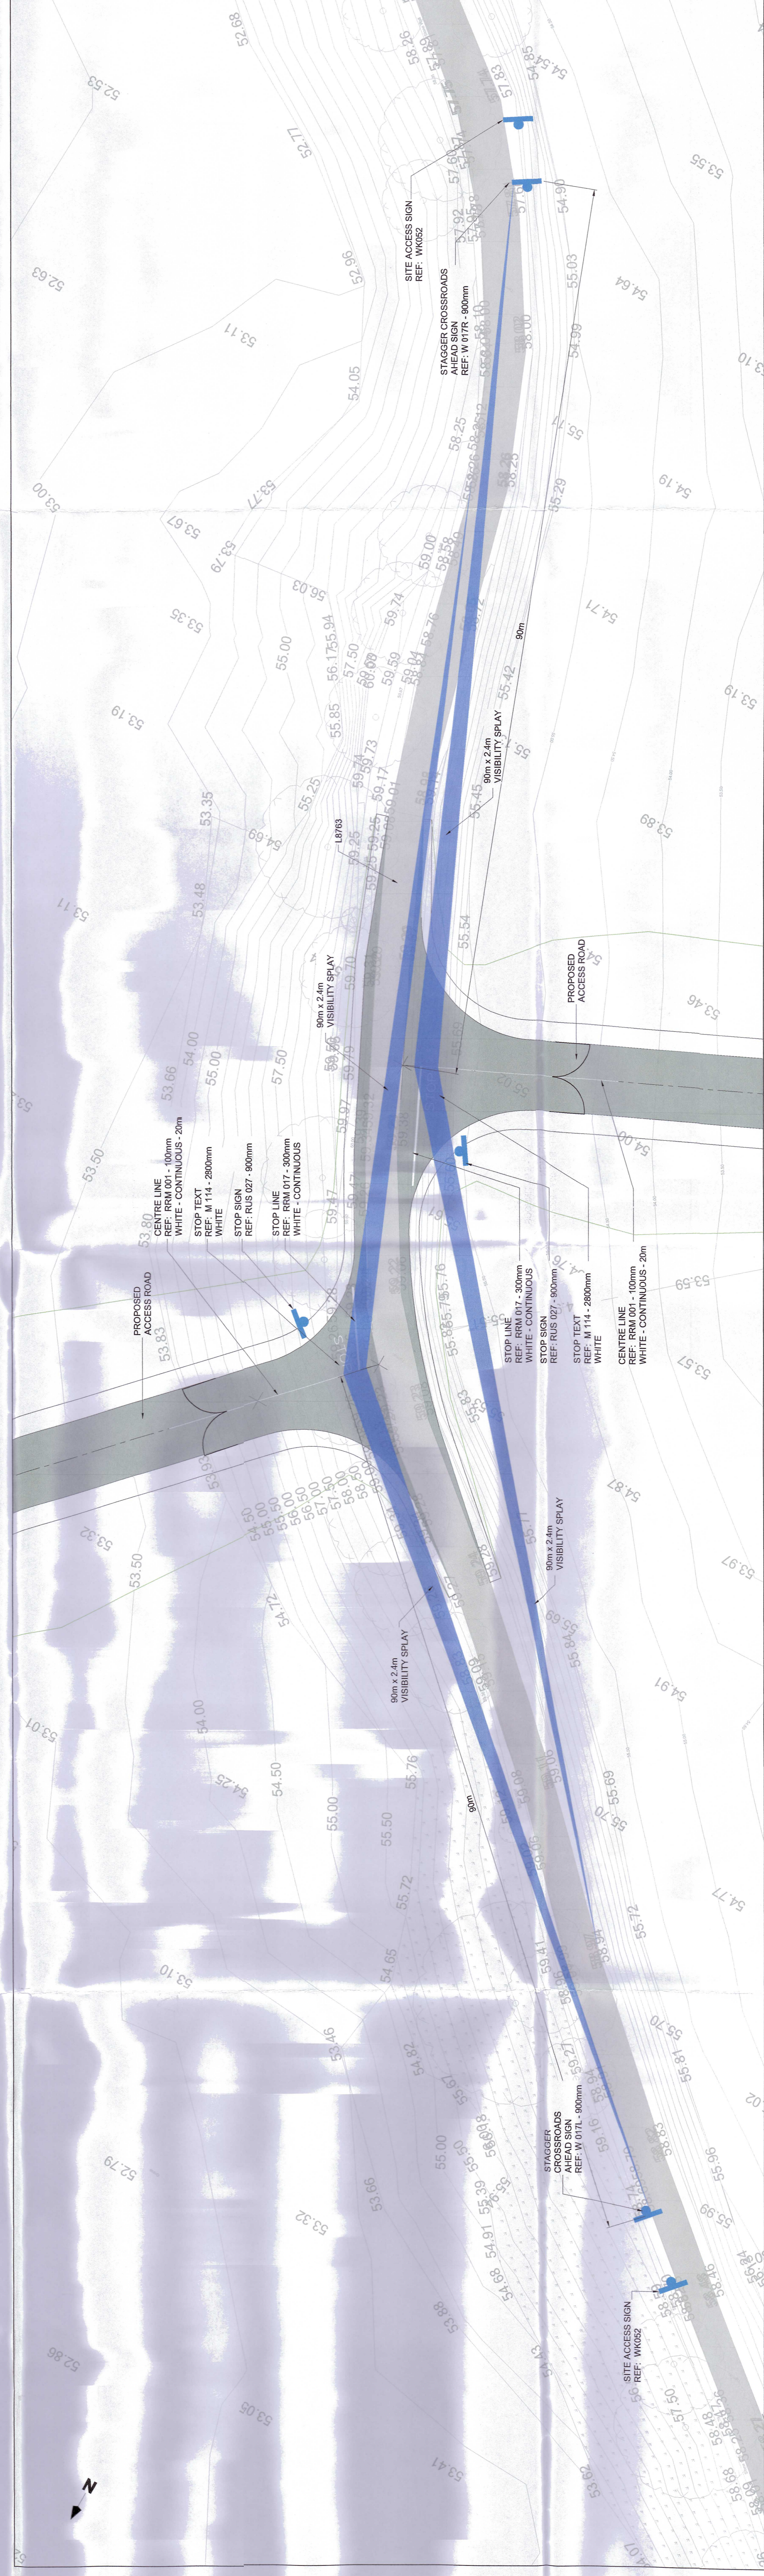

STAGGERED JUNCTION
Scale 1:250

AN COMMISSION PLENNALA
DATE DATED 01 FEB 2025
LSC - FROM
APP - 32021/6 - 2/2

NOTES:

1. THIS DRAWING IS FOR INFORMATION ONLY AND IS NOT TO BE USED FOR CONSTRUCTION.
2. THIS DRAWING IS FOR INFORMATION ONLY AND IS NOT TO BE USED FOR CONSTRUCTION.

Rev	Modification	Date
01	FOR RESPONSE	15 FEB 25
02		
03		
04		
05		
06		
07		
08		
09		
10		

Client: **COOLPOWRA FLEXGEN LIMITED**
Project: **COOLPOWRA**
Title: **PROPOSED JUNCTION ROAD MARKINGS AND VISIBILITY SPLAYS**
Stage: **PLANNING**

© consultant
HALSTON
Email: info@halston.ie
Tel: 094 9010111

Drawn	SK	Checked	WJD	Approved	CS
Date	Nov 2025				
Scale	As Shown				
Sheet	1 of 1				A0
Job No.	SEP-0388				Rev: P01
Dwg. No.	CPA-HAL-NR-XX-DR-PL-5001				