


Rev.	Modifications	By	Date
P01	FI RESPONSE	SK	Feb 2026

Legend:
Planning Boundary
Existing Land Drain
Existing Stream
Existing Stream To Be Diverted
Proposed Diversion

© COPYRIGHT OF  
**HALSTON**  
 Email: info@halston.ie  
 Tel: 094 9010111

**IHUB BUILDING  
 WESTPORT ROAD  
 CASTLEBAR  
 CO. MAYO.  
 F23 K162**

Client	COOLPÓWRA FLEXGEN LIMITED
Drawn	SK
Checked	WD
Approved	CS
Date	Jan 2026
Scale	1:2000
Sheet	1 of 1
Job No.	SEP-0398
Dwg. No.	CPA-HAL-MP-XX-DR-PL-10000

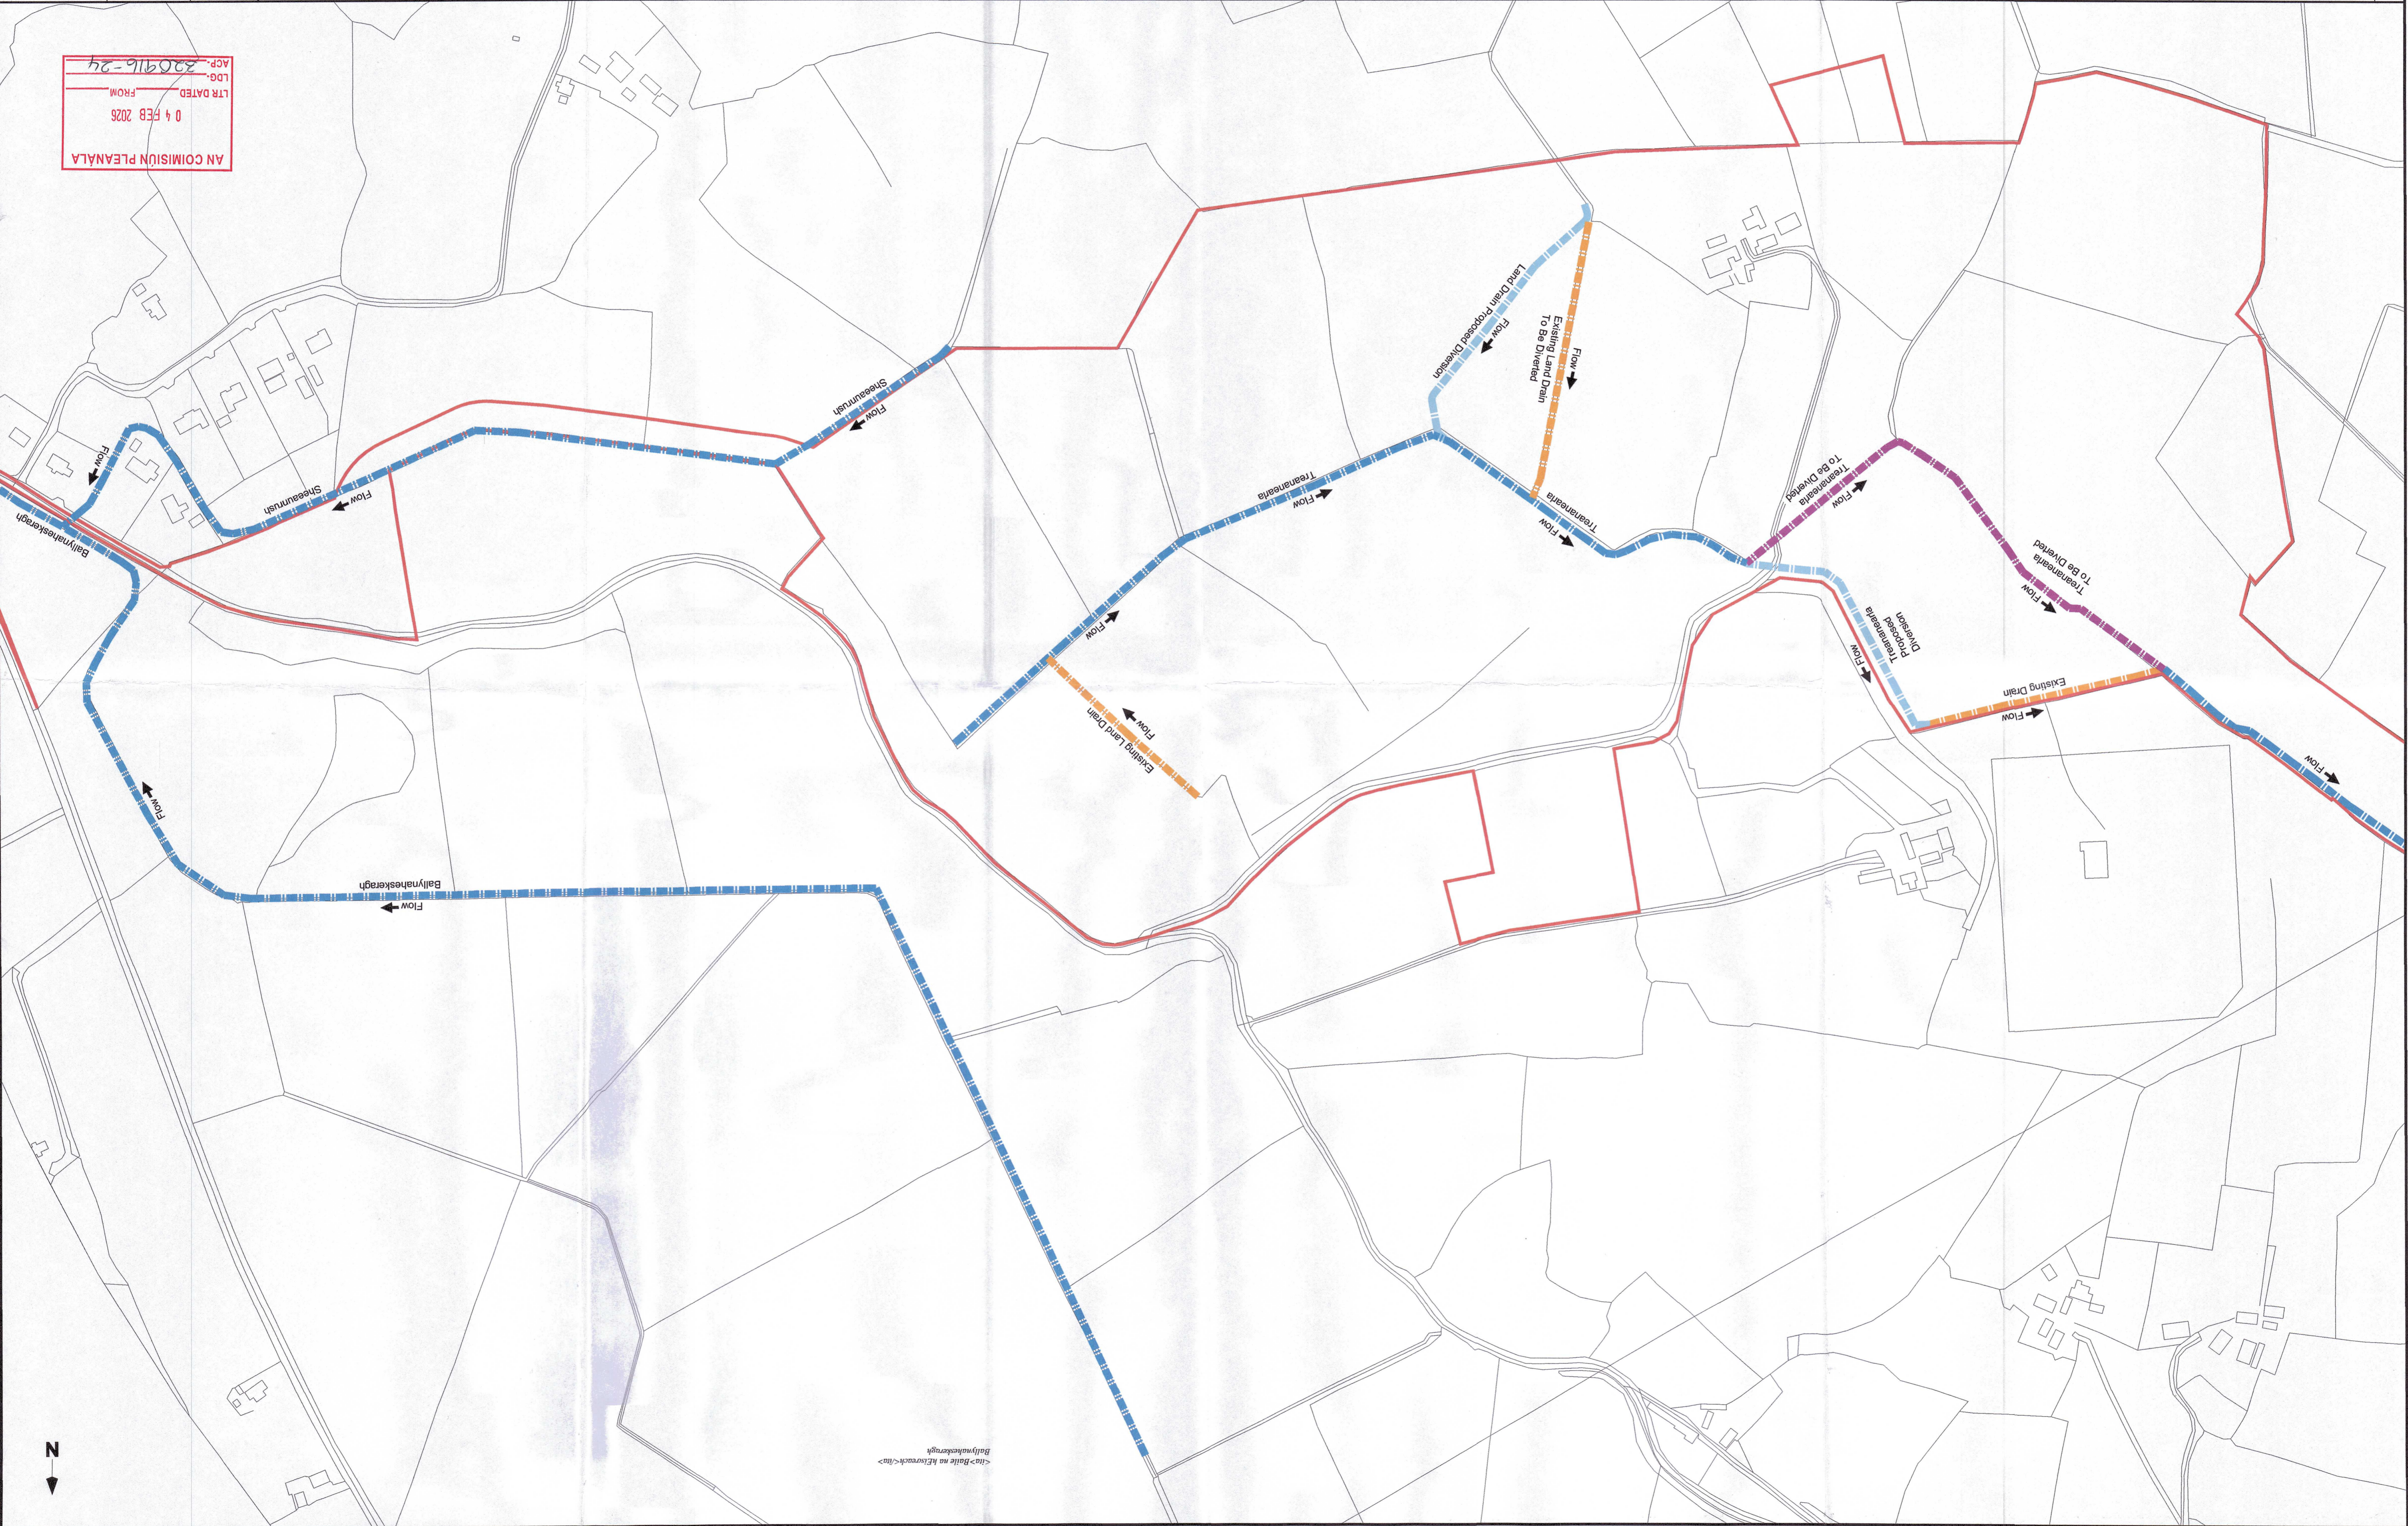

AN COMISIUN PLEANALA  
 04 FEB 2026  
 LTR DATED FROM  
 LRG-220916-24  
 ACP-