


N65 ACCESS JUNCTION

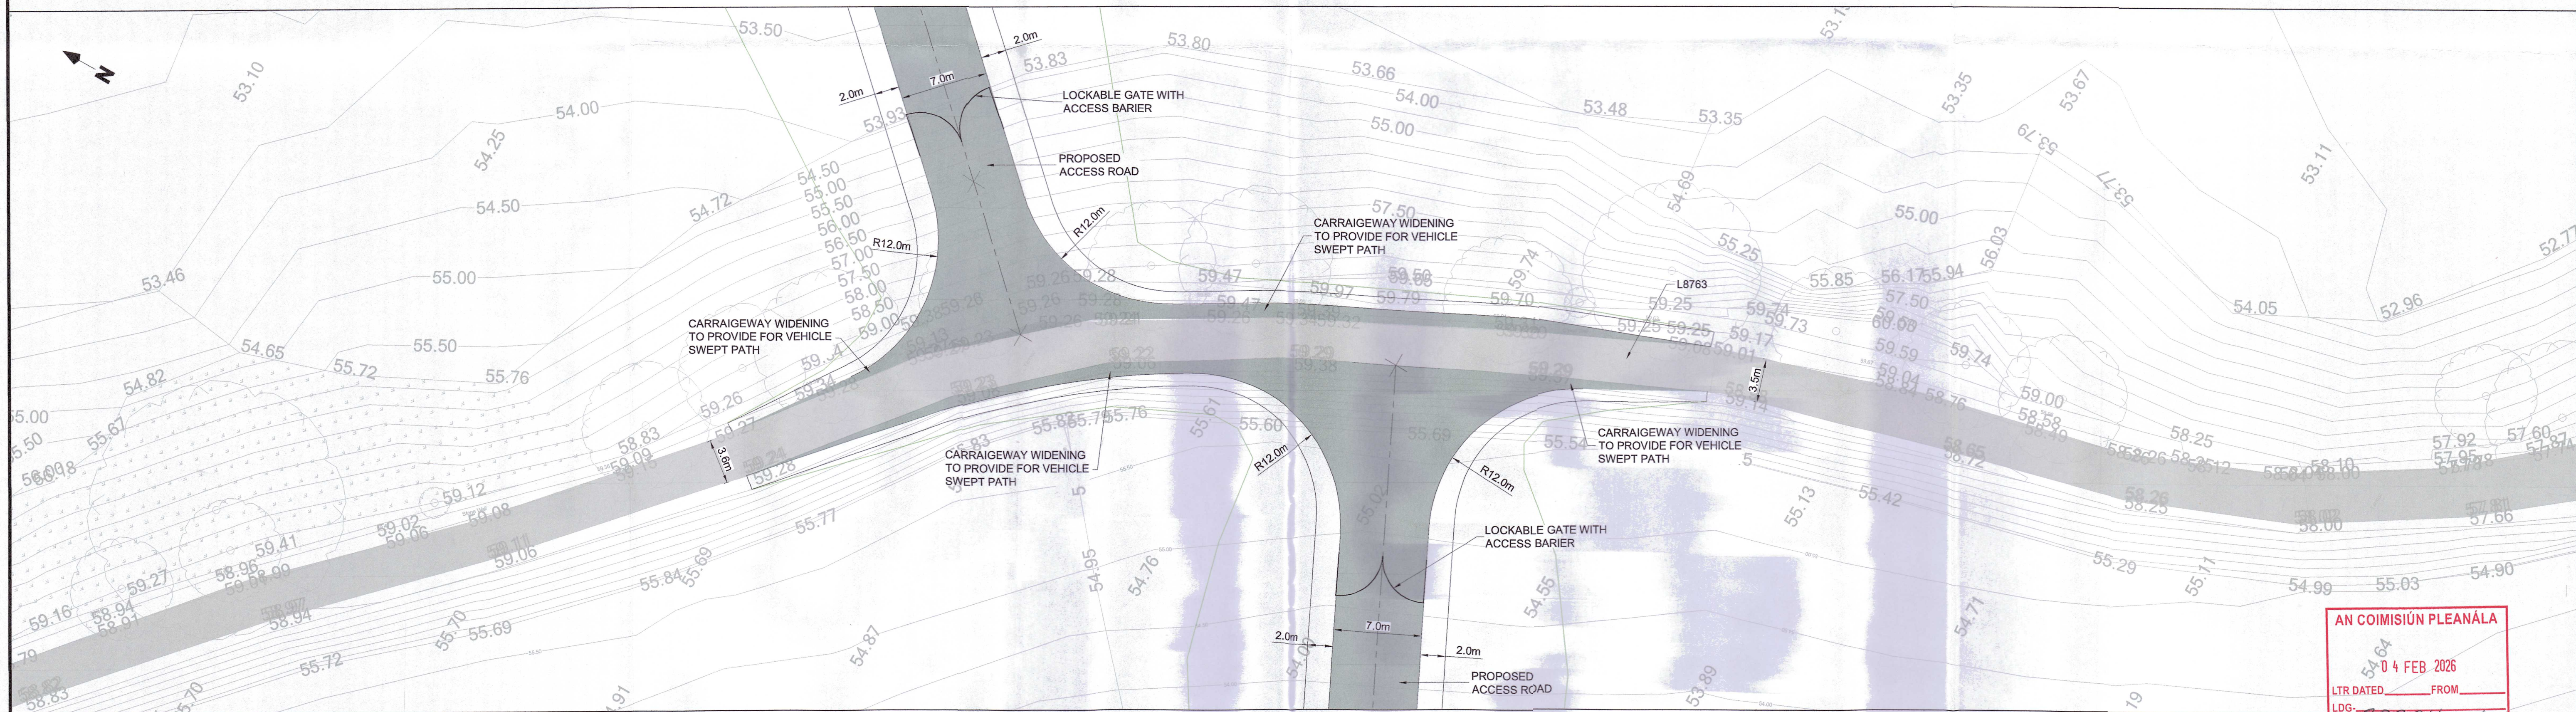

STAGGERED JUNCTION

AN COIMISIÚN PLEANÁLA

04 FEB 2026

LTR DATED FROM

LDG-

ACP-320916-24

NOTES:
 1 FIGURED DIMENSIONS ONLY TO BE TAKEN FROM THIS DRAWING.
 2 THIS DRAWING TO BE READ IN CONJUNCTION WITH ALL OTHER RELEVANT DRAWINGS AND SPECIFICATIONS.

Rev.	Modifications	By	Date
P01	FI RESPONSE	SK	FEB 26

© COPYRIGHT OF



Email: info@halston.ie
 Tel: 094 9010111

IHUB BUILDING
 WESTPORT ROAD
 CASTLEBAR
 CO. MAYO.
 F23 K162

Client	COOLPOWRA FLEXGEN LIMITED	Drawn	SK	Checked	WD	Approved	CS
Project	COOLPOWRA	Date	NOV 2025				
		Scales	1:250				
Title	N65 JUNCTION & STAGGERED JUNCTION LAYOUT	Sheet	1 of 1	Sheet Size	A1		
		Job No.	SEP-0398	Rev	P01		
Stage	PLANNING	Dwg. No.	CPA-HAL-NR-XX-DR-PL-5000				