


KEY

SITE AREA
14.42HA

ADJOINING LAND
UNDER OWNERSHIP / CONTROL

Rev	Description	Date
PLANNING		
Client Kilshane Energy Ltd		
Project POWER STATION Kilshane, Dublin 11		
Date		September 2024
Scale		1:1250 @ A1
Drawing EXISTING TOPOGRAPHICAL SURVEY		
Job Nr	Drawing Nr	Rev
165	PL.TS.01	

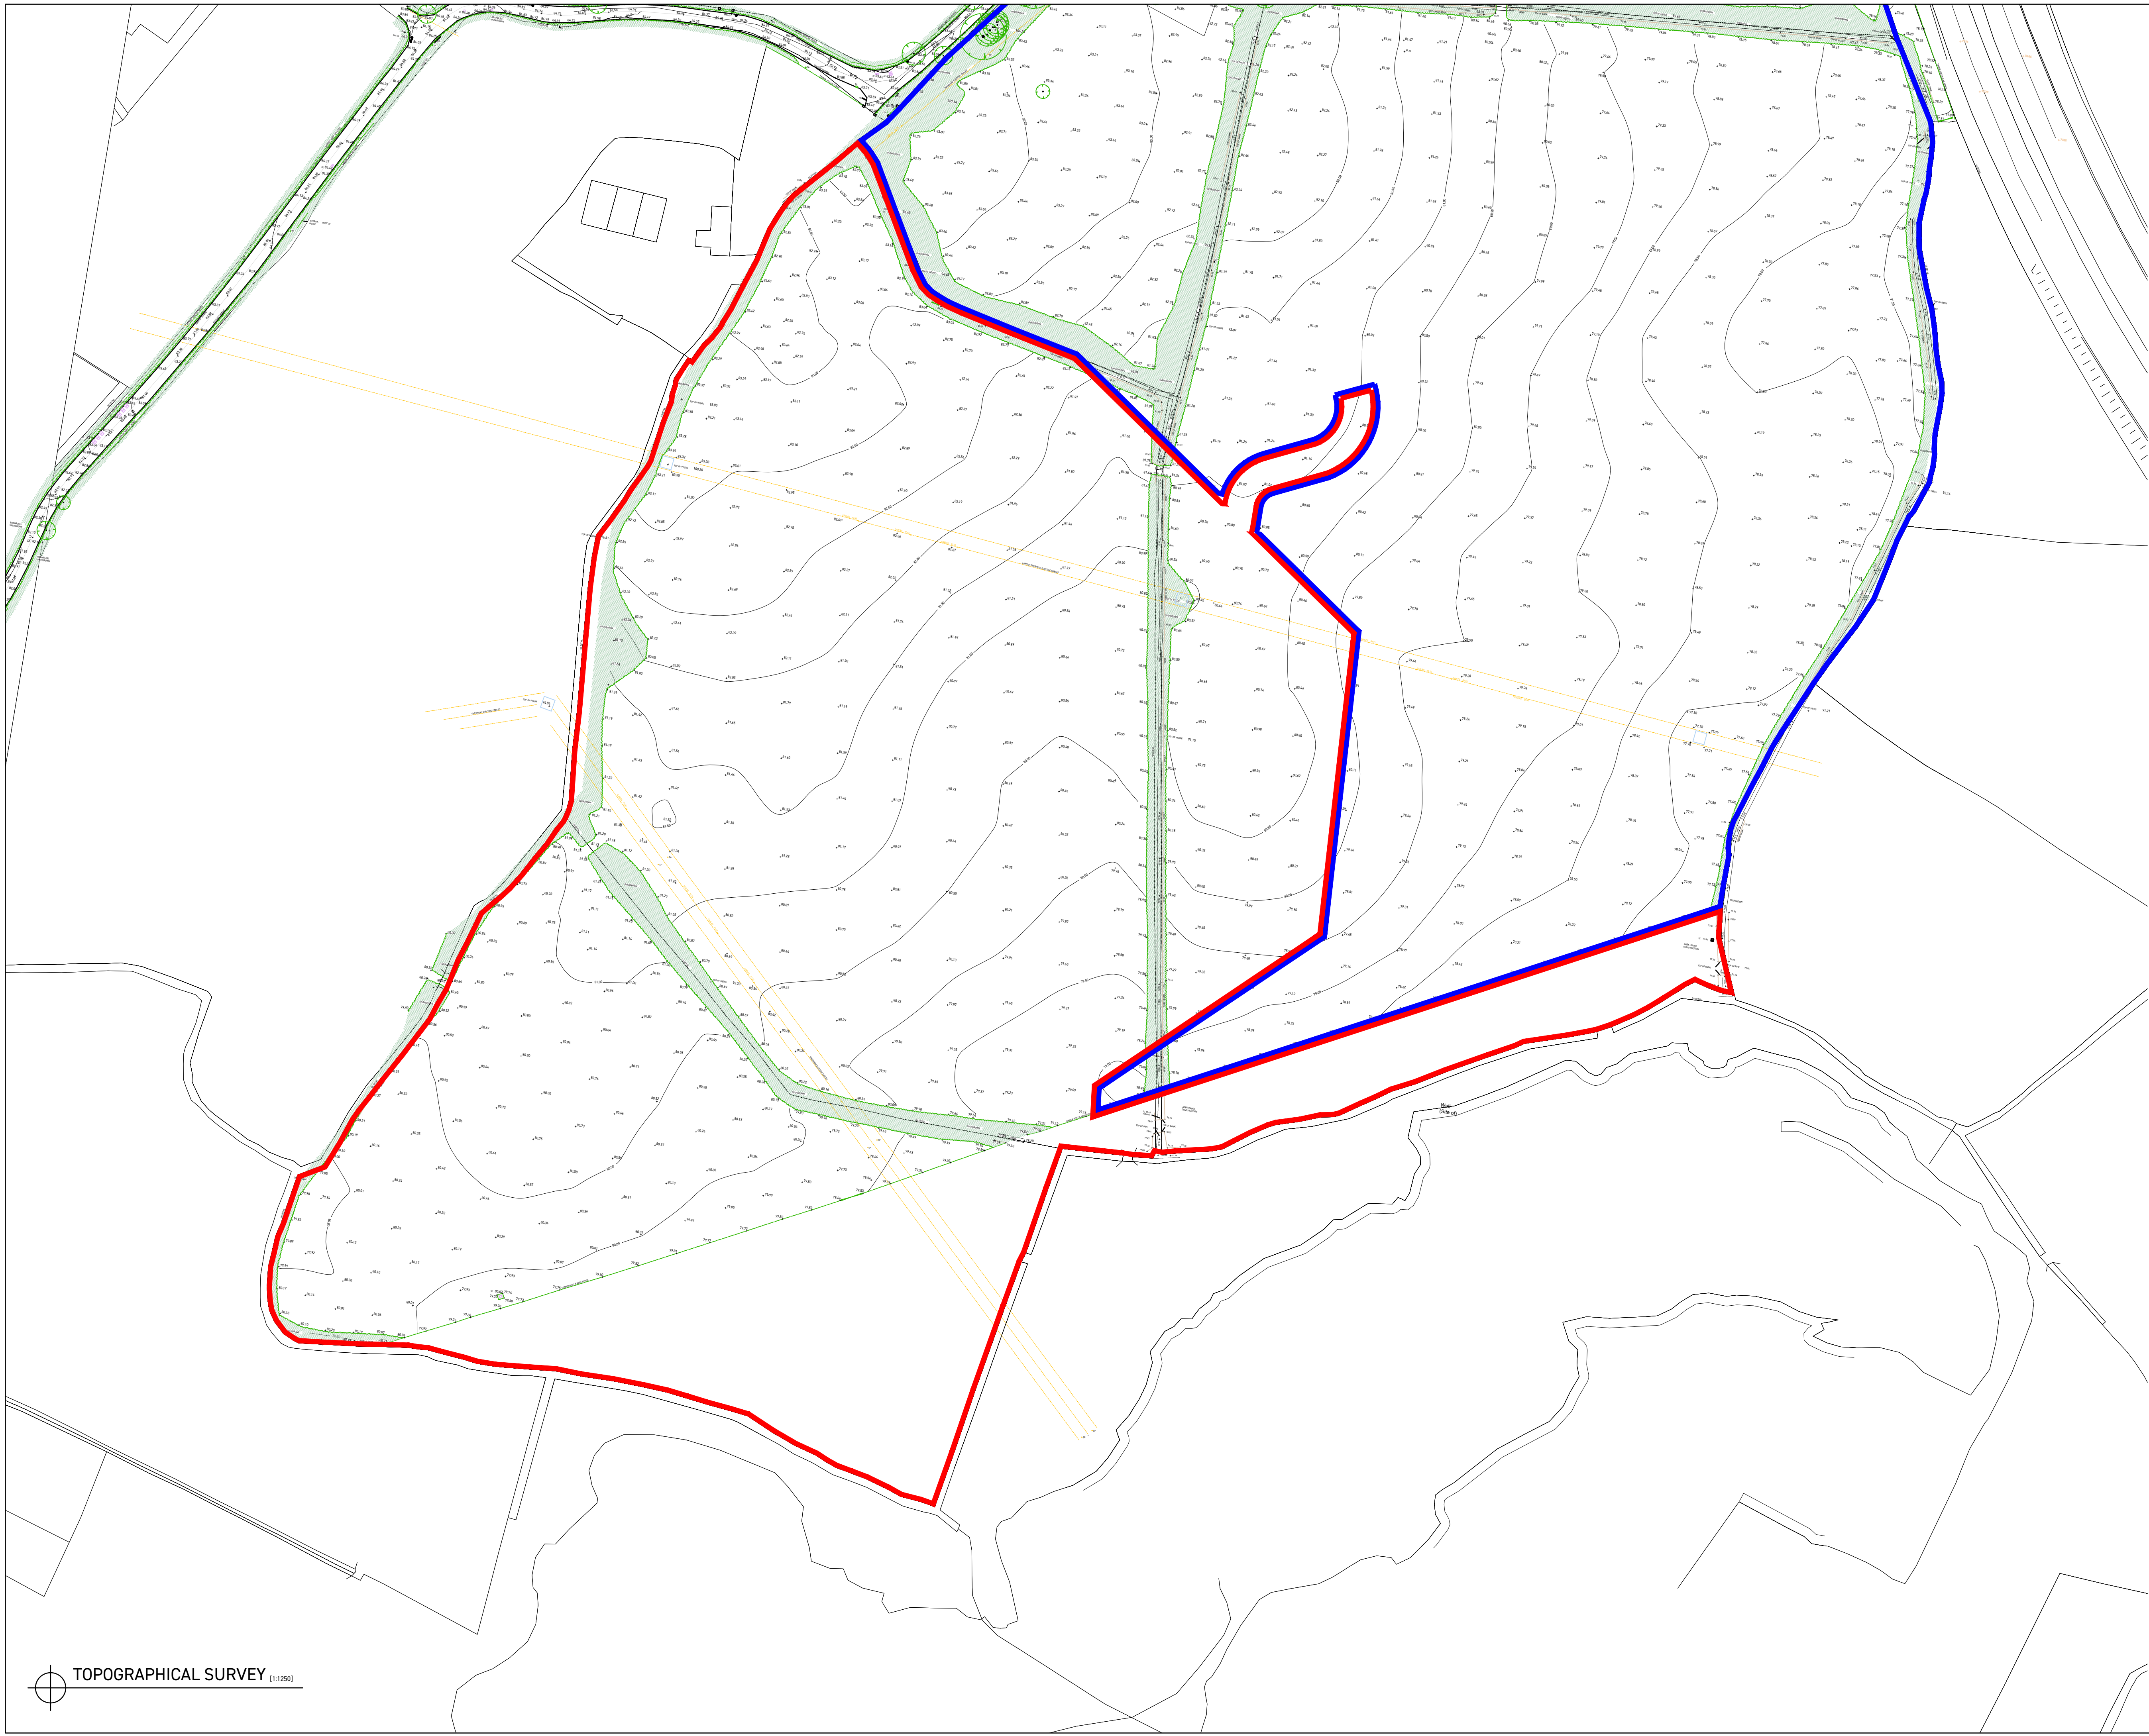

MCATAVEY
ARCHITECTS

45 Dean Swift Building
Armagh Business Park | Hamiltonsbawn Road |
Armagh | BT60 1HW

T | +44 (0)75 4171 0639
E | ryan@mcataveyarchitects.com
W | www.mcataveyarchitects.com