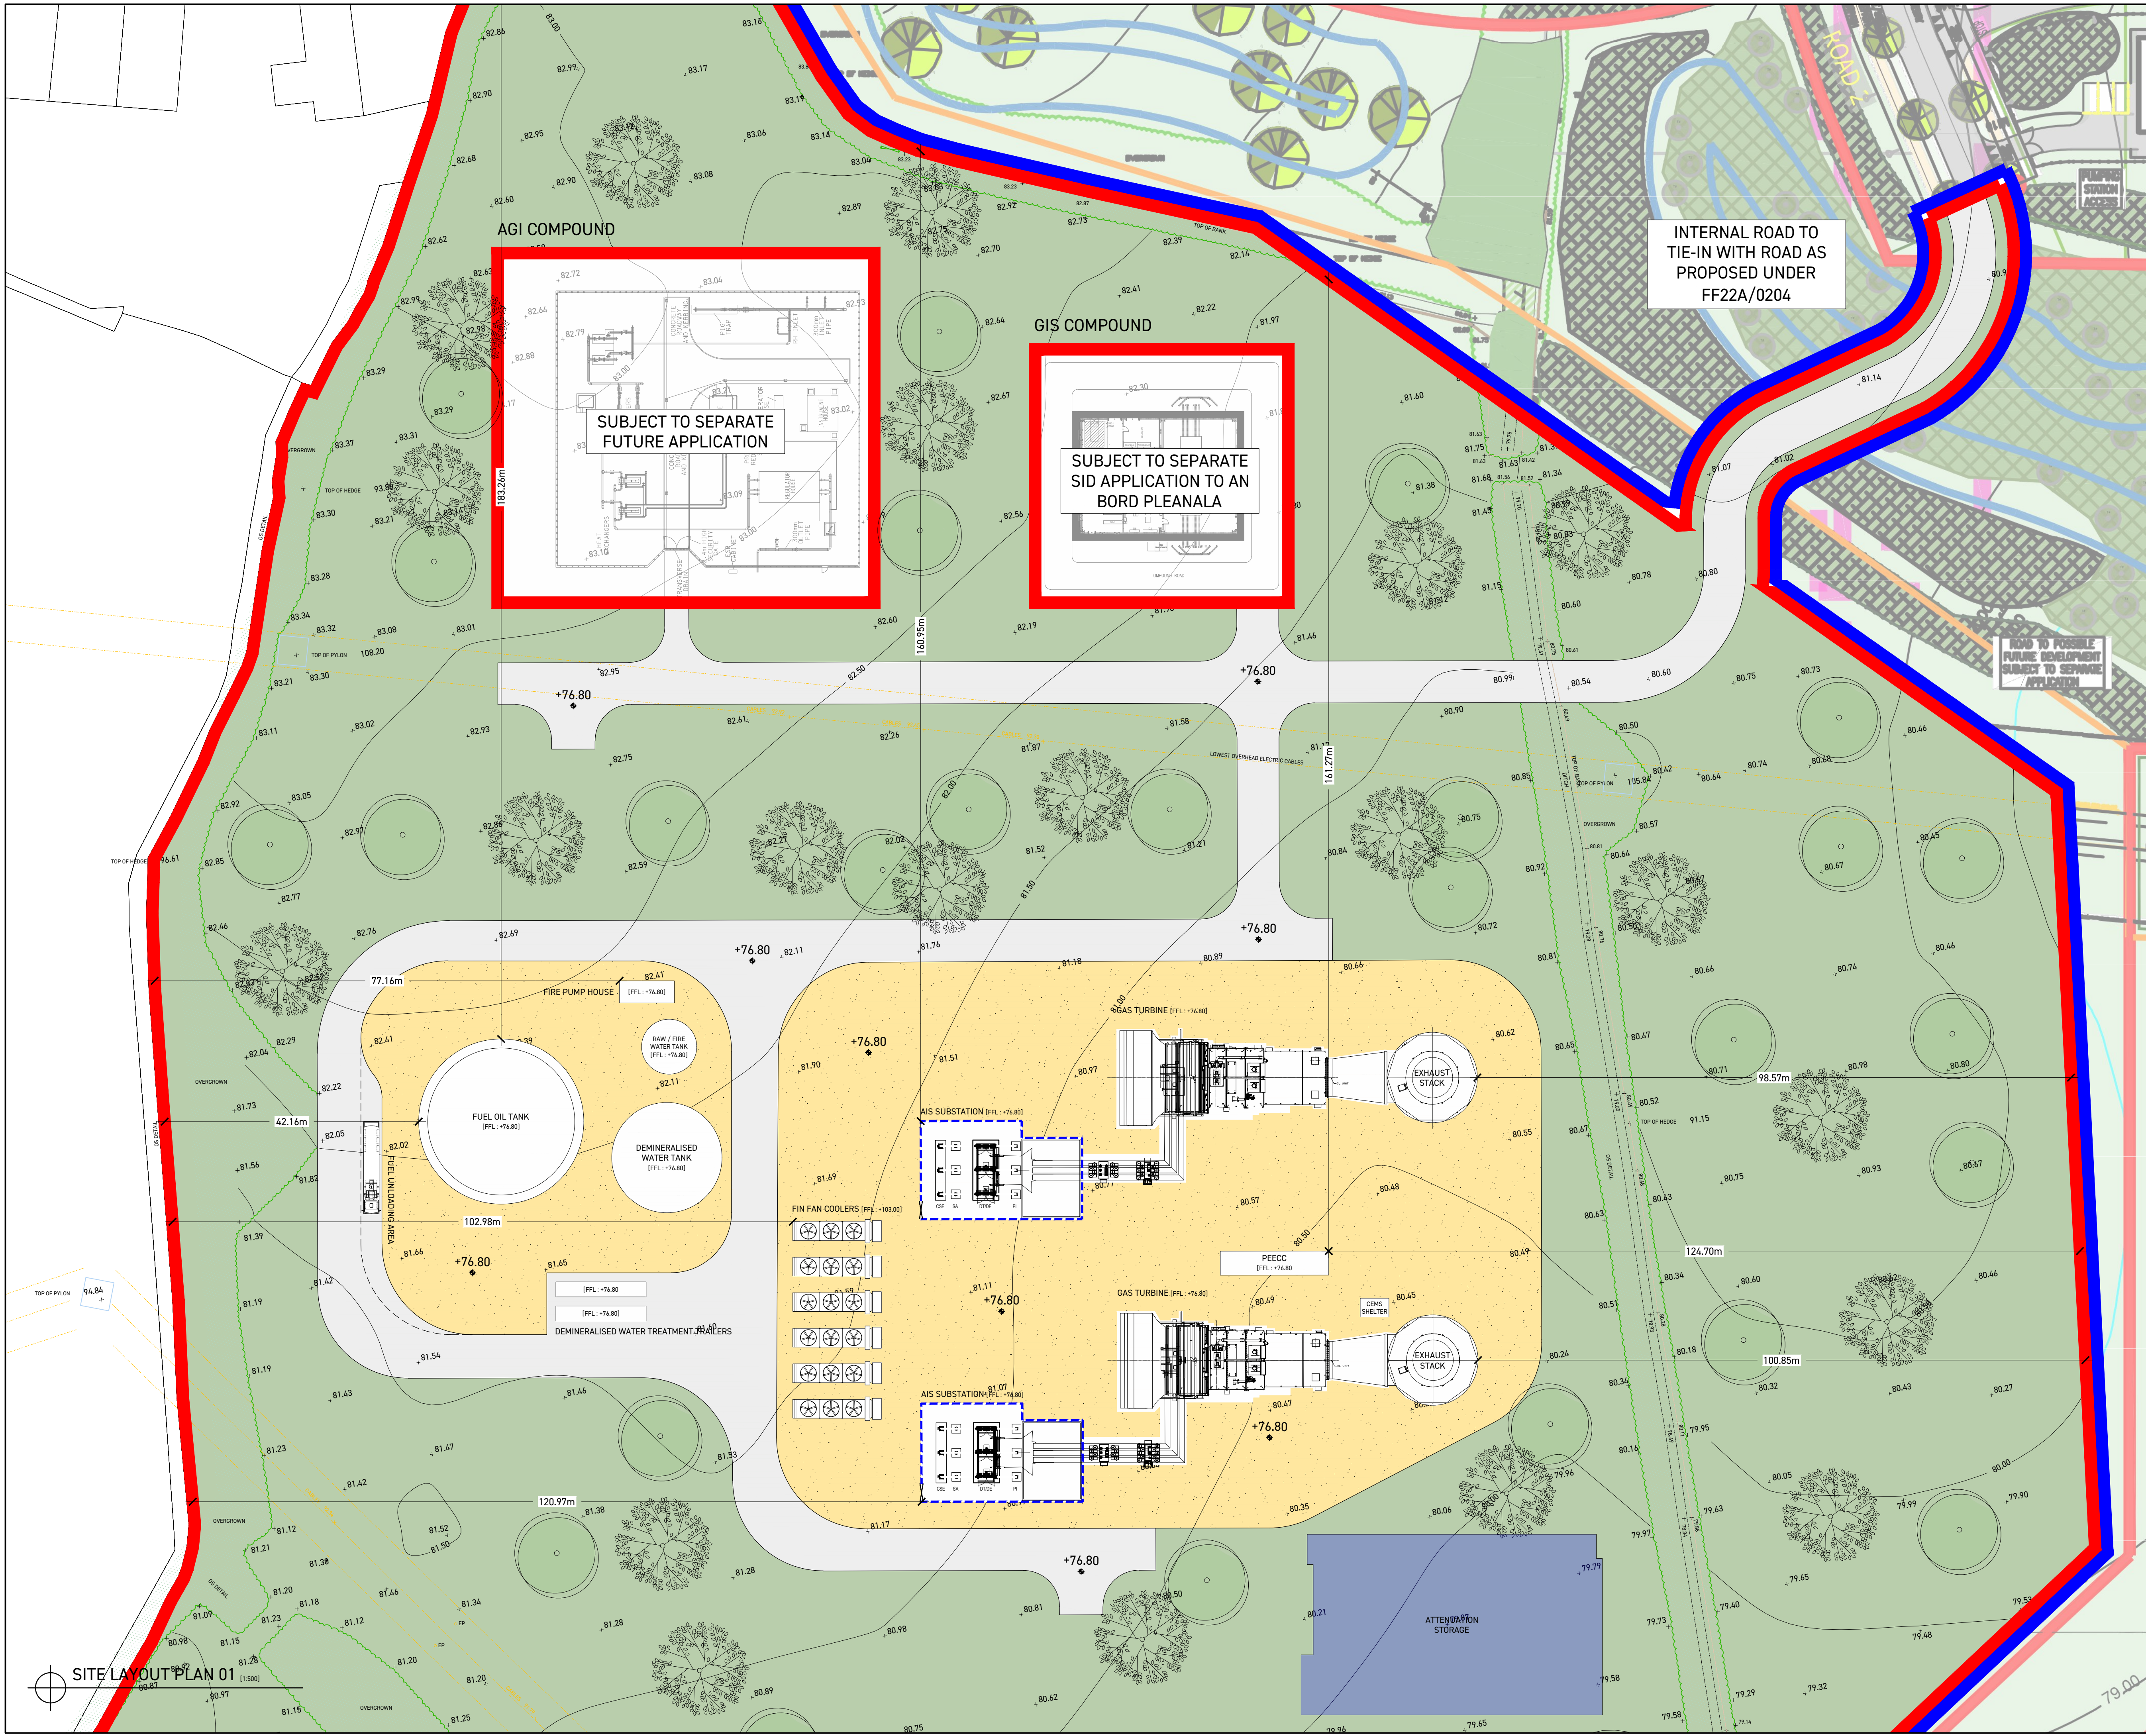


KEY

- SITE AREA
14.42HA
- ADJOINING LAND
UNDER OWNERSHIP / CONTROL
- BITMAC
- STONE SURFACING
- PAVING
- GRASS
- EXISTING HEDGE
PLANTING TO BE RETAINED
- NEW TREE PLANTING
HEAVY STANDARD TREES - BETULA
PENDULA, QUERCUS PETRAEA &
SORBUS ARIA | 14-16cm GIRTH &
4.5-5.5m HIGH AT TIME OF PLANTING
- NEW TREE PLANTING
HEAVY STANDARD TREES - FESTUCA
ARUNDINACEA, SALIX SPP. & POPULUS
SPP. | 14-16cm GIRTH & 4.5-5.5m HIGH AT
TIME OF PLANTING
- PALISADE FENCE
3m HIGH
- PALISADE GATE
3m HIGH
- EXISTING LEVELS
+80.64
+80.63
- PROPOSED LEVELS
+80.50
- ATTENUATION
STORAGE TANK
- WATERMAIN WAYLEAVE

Rev	Description	Date
-----	-------------	------

PLANNING

Client
Kilshane Energy Ltd

Project
POWER STATION
Kilshane, Dublin 11

Date
September 2024

Scale
1:500 @ A1

Drawing
PROPOSED
SITE LAYOUT PLAN 01

Job Nr
165

Drawing Nr
PL.SL.02

Rev

