


- KEY
- SITE AREA
14.42HA
 - ADJOINING LAND
UNDER OWNERSHIP / CONTROL
 - FILTER DRAIN
Ø225mm
 - SURFACE WATER
SEWER WITH MANHOLE
 - CLASS 1 PETROL
INTERCEPTOR
 - HEADWALL
 - EXISTING LEVELS
80.64
80.63
80.82
 - PROPOSED LEVELS
 - ATTENUATION
STORAGE TANK
 - WATERMAIN WAYLEAVE

Rev	Description	Date
PLANNING		
Client Kilshane Energy Ltd		
Project POWER STATION Kilshane, Dublin 11		
Date		September 2024
Scale		1:1250 @ A1
Drawing PROPOSED DRAINAGE LAYOUT [GA]		
Job Nr	Drawing Nr	Rev
165	PL.DL.01	

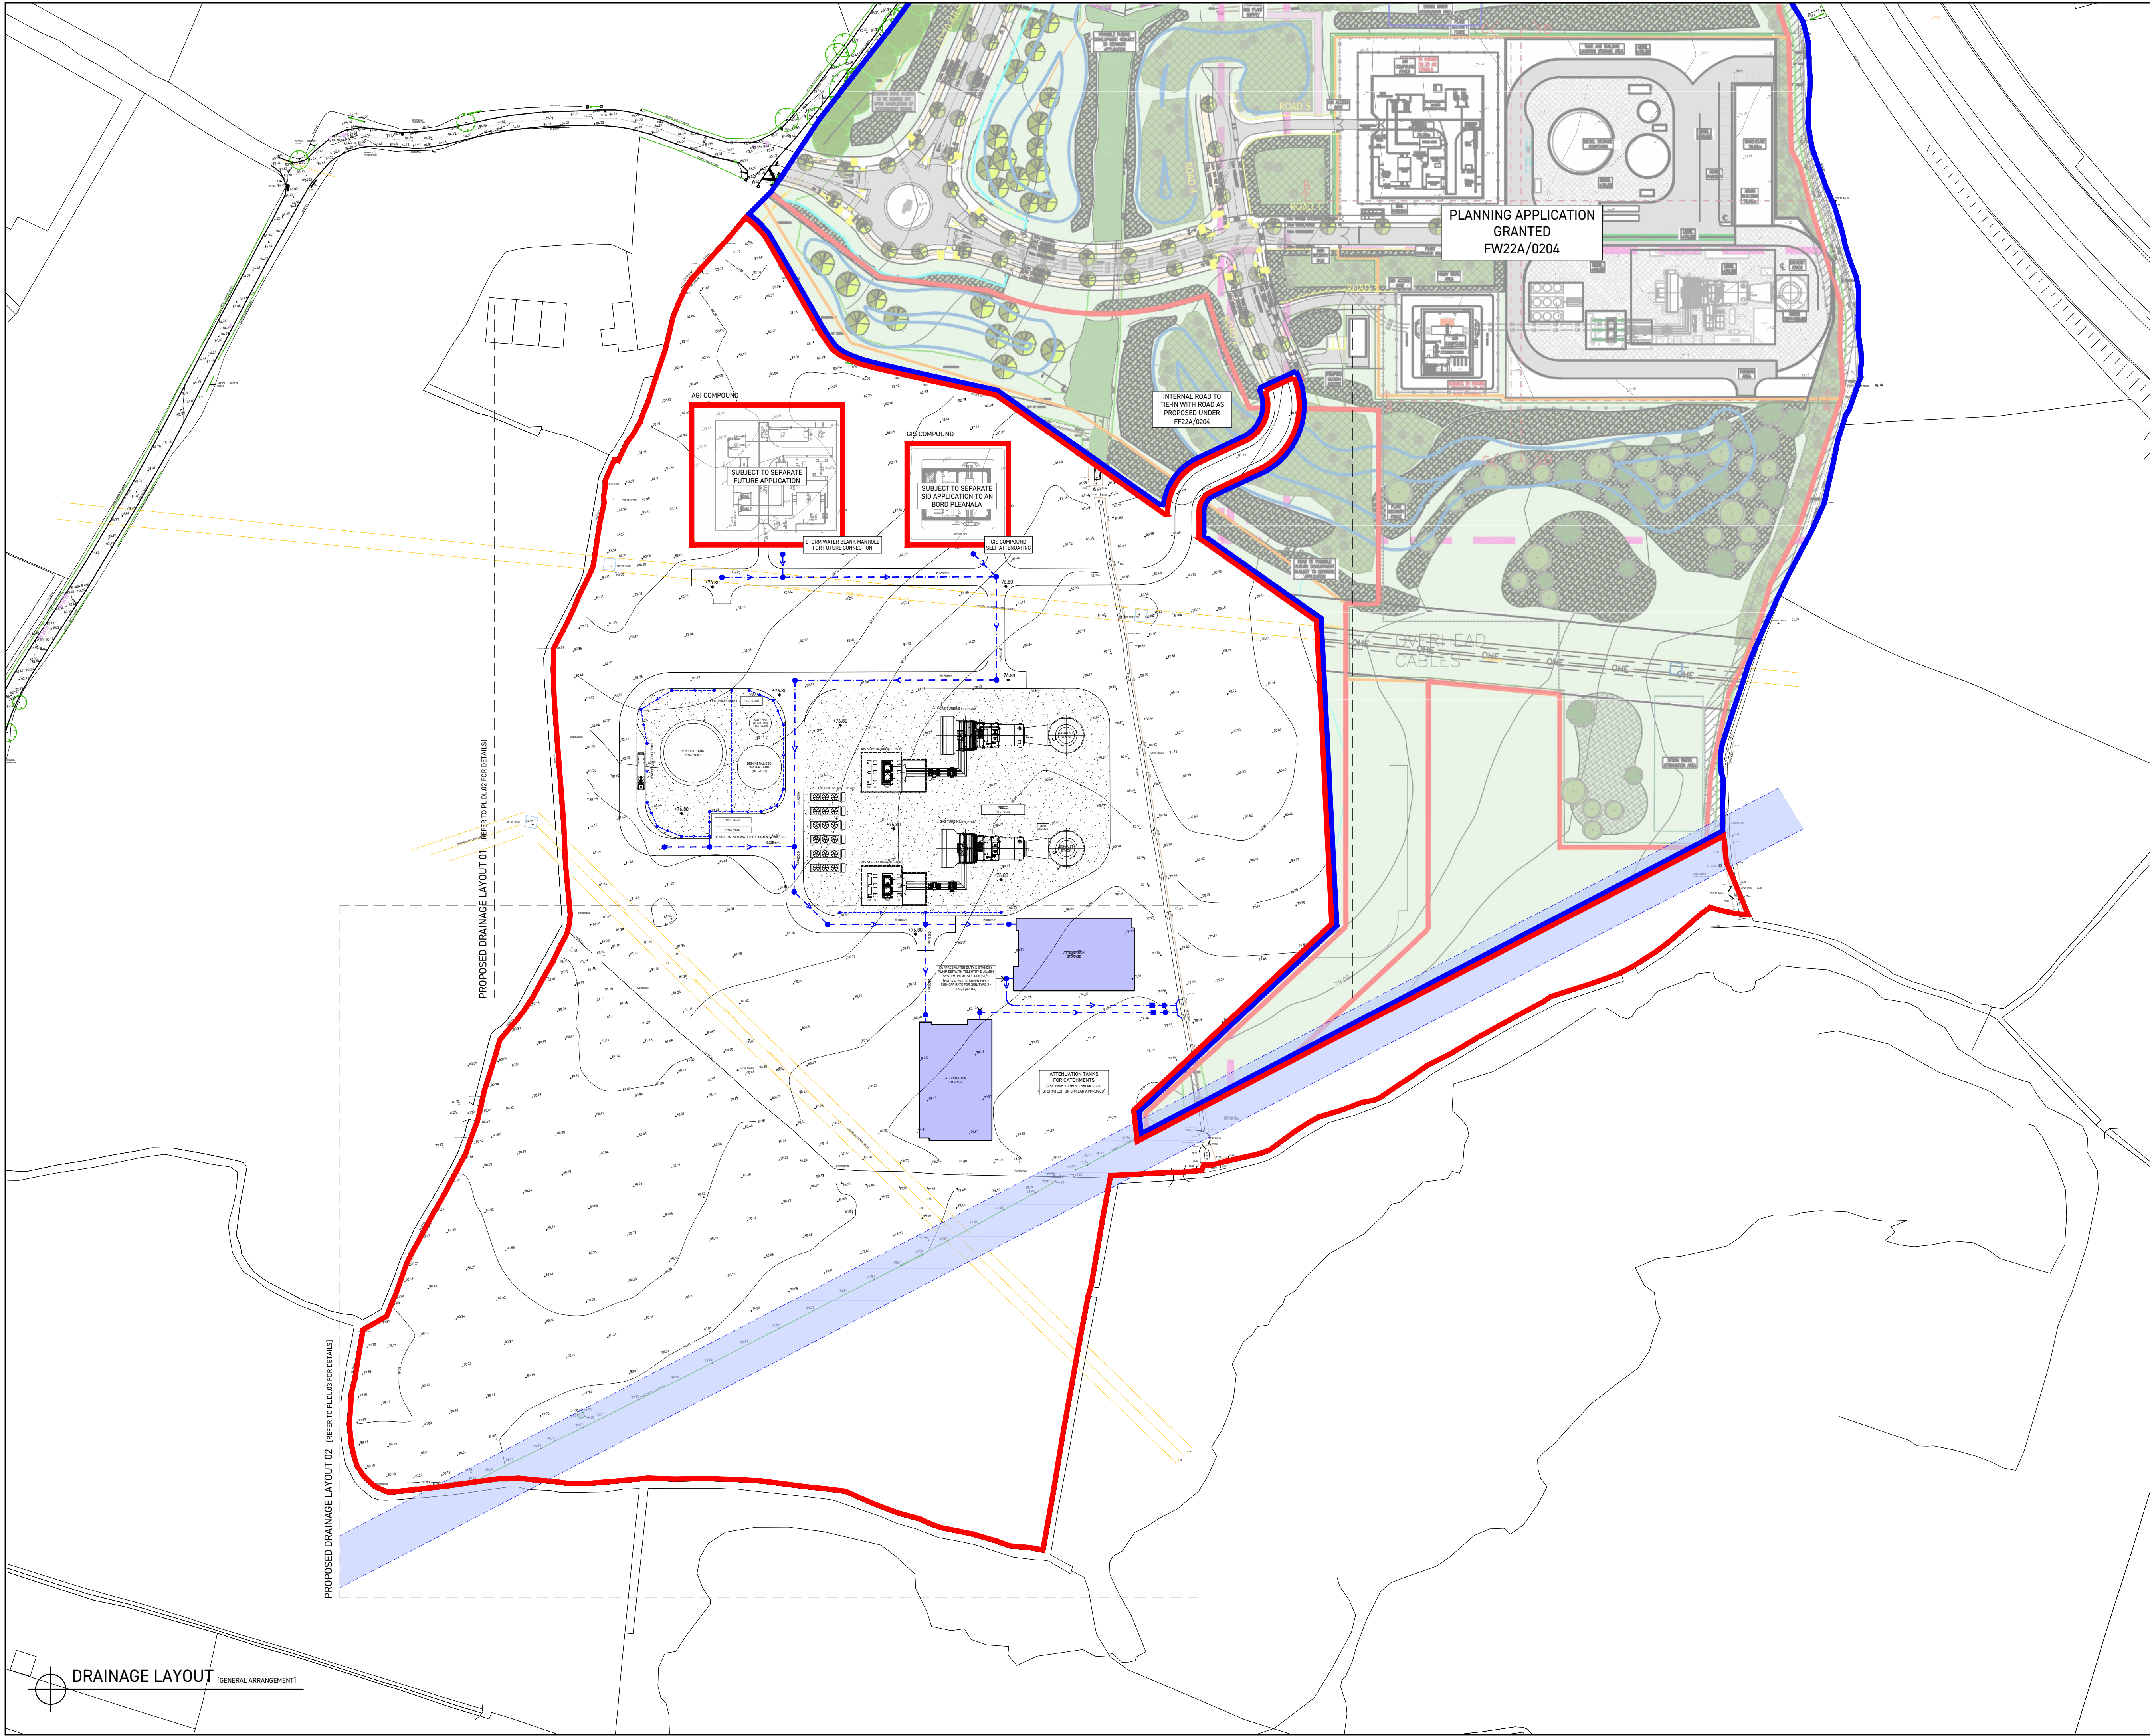