


KEY

- SITE AREA
14.42HA
- ADJOINING LAND
UNDER OWNERSHIP / CONTROL
- FILTER DRAIN
Ø225mm
- SURFACE WATER
SEWER WITH MANHOLE
- CLASS 1 PETROL
INTERCEPTOR
- HEADWALL
- EXISTING LEVELS
80.64
80.63
- PROPOSED LEVELS
80.55
- ATTENUATION
STORAGE TANK
- WATERMAIN WAYLEAVE

Rev	Description	Date
PLANNING		
Client Kilshane Energy Ltd		
Project POWER STATION Kilshane, Dublin 11		
Date		September 2024
Scale		1:500 @ A1
Drawing PROPOSED DRAINAGE LAYOUT 02		
Job Nr	Drawing Nr	Rev
165	PL.DL.03	

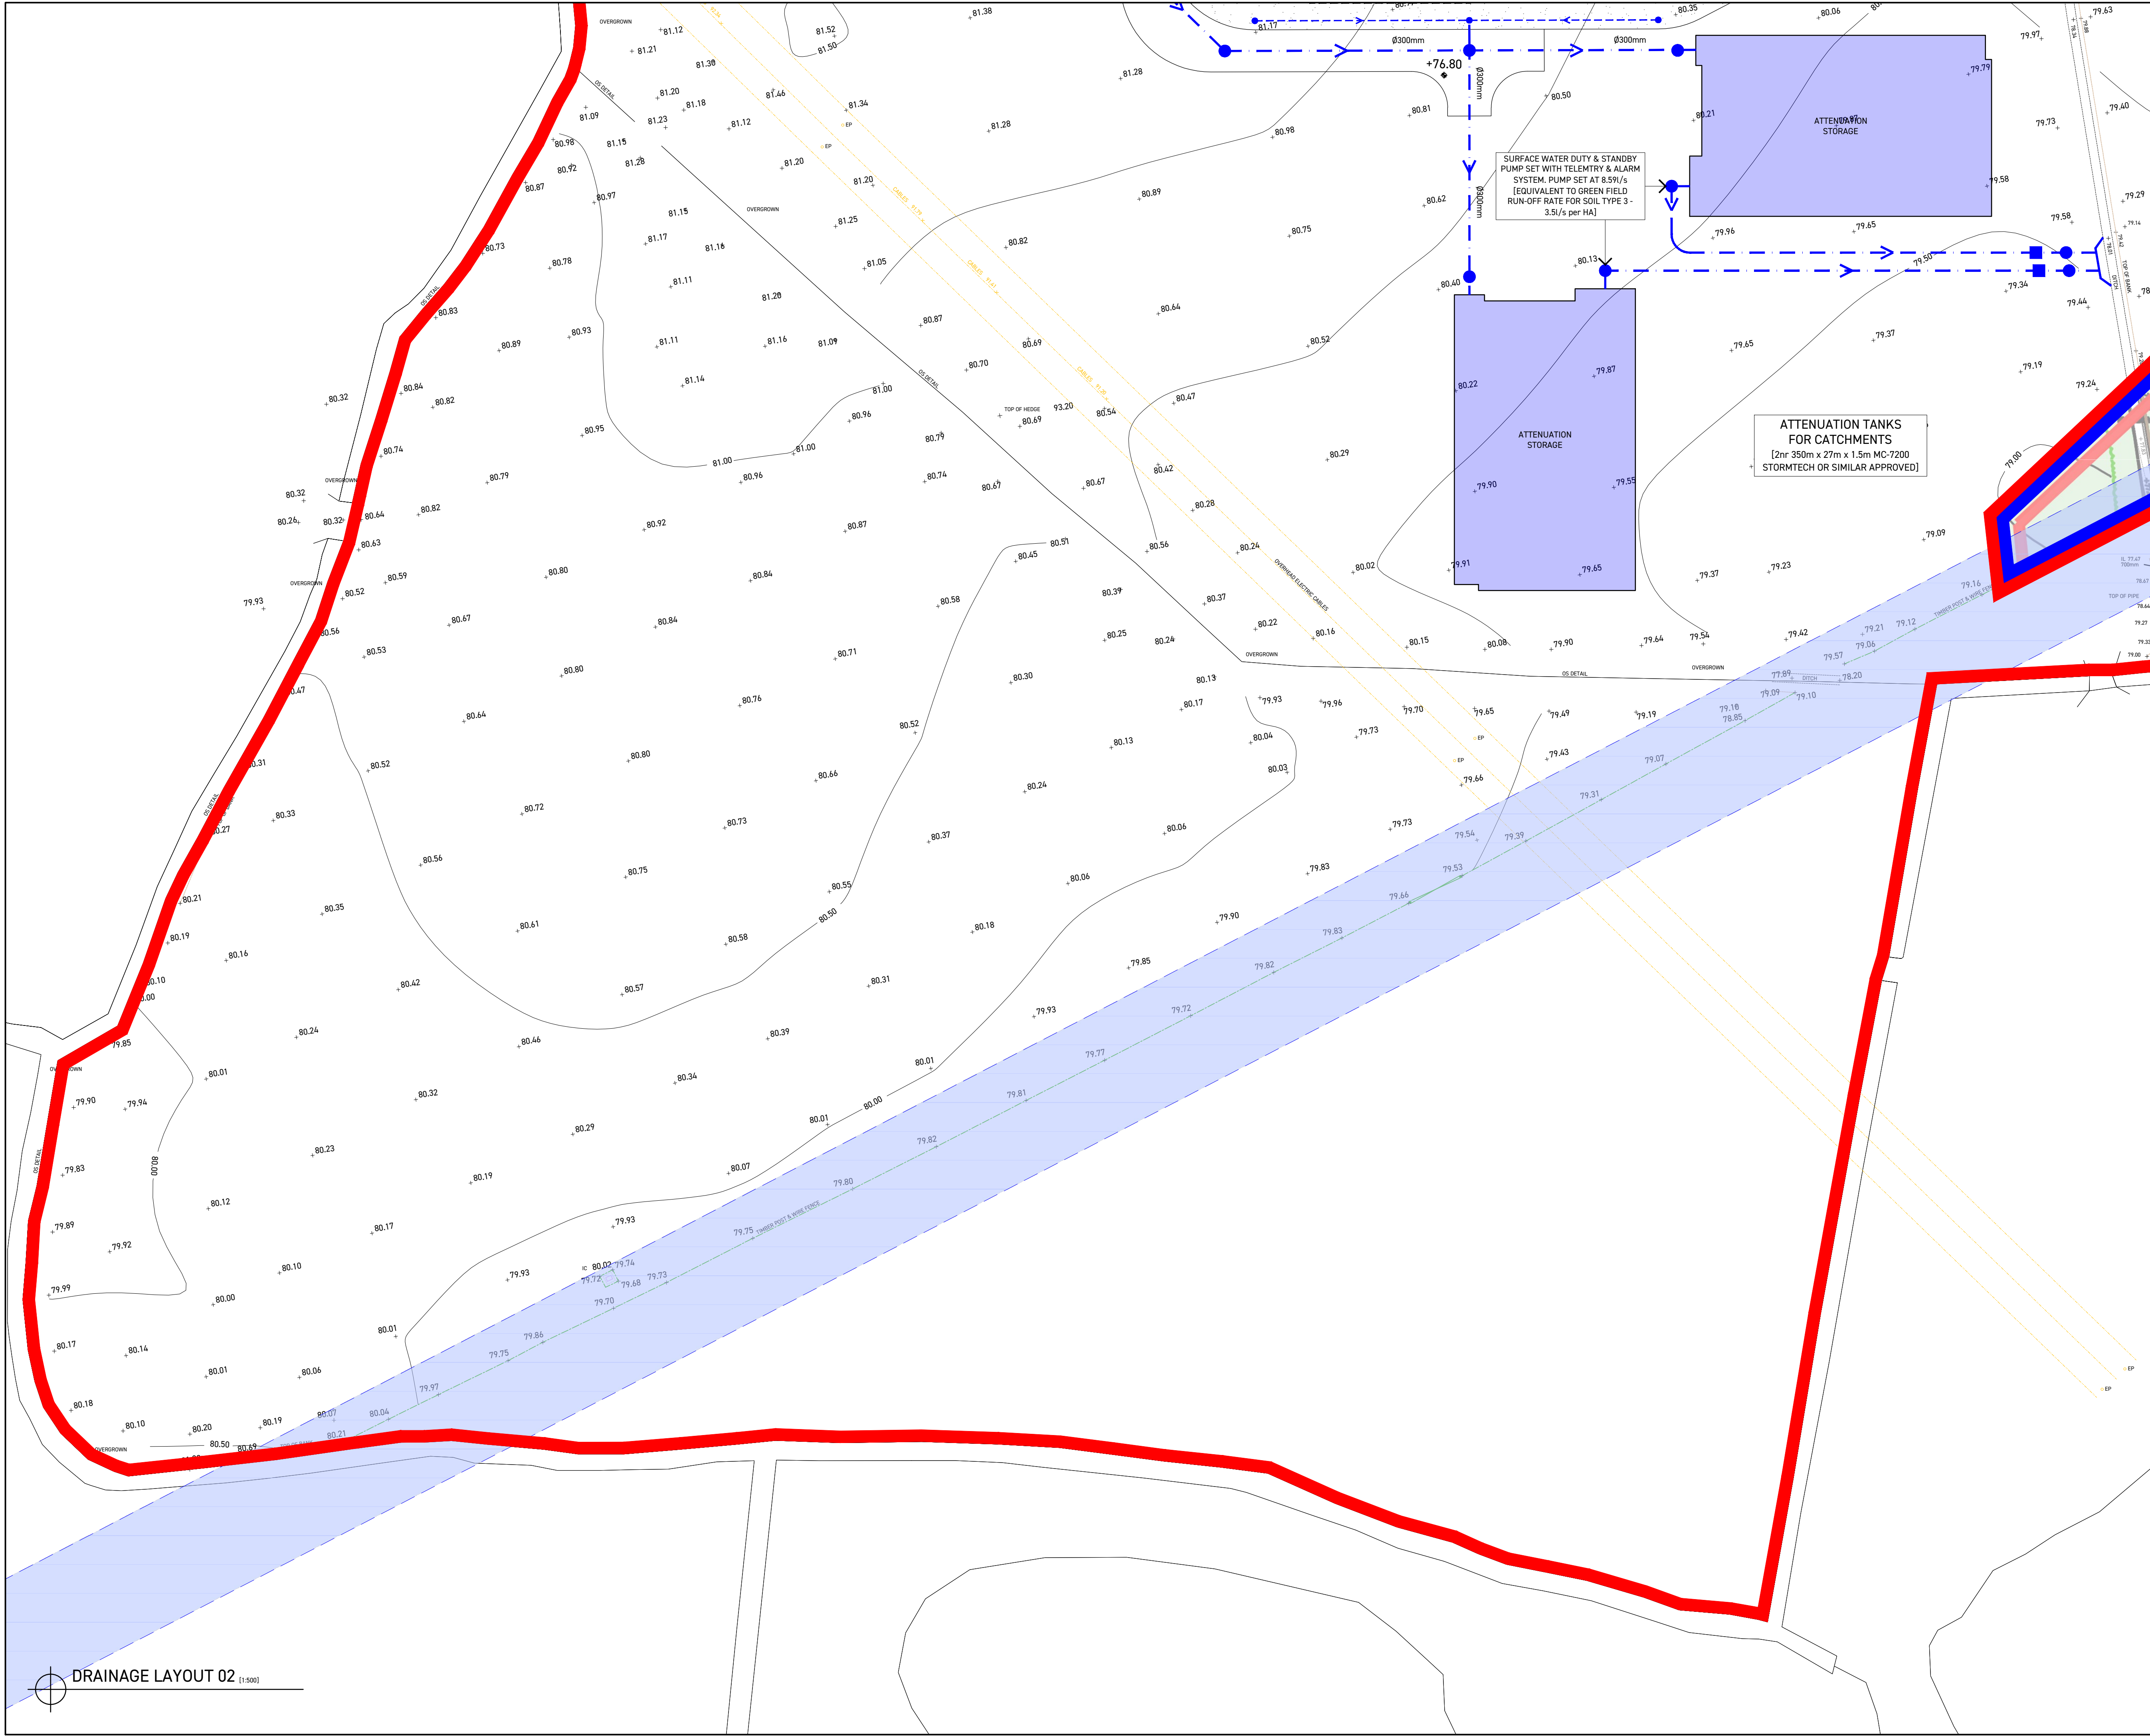

45 Dean Swift Building
Armagh Business Park | Hamiltonsbawn Road |
Armagh | BT60 1HW

T | +44 (0)75 4171 0639
E | ryan@mcataveyarchitects.com
W | www.mcataveyarchitects.com