
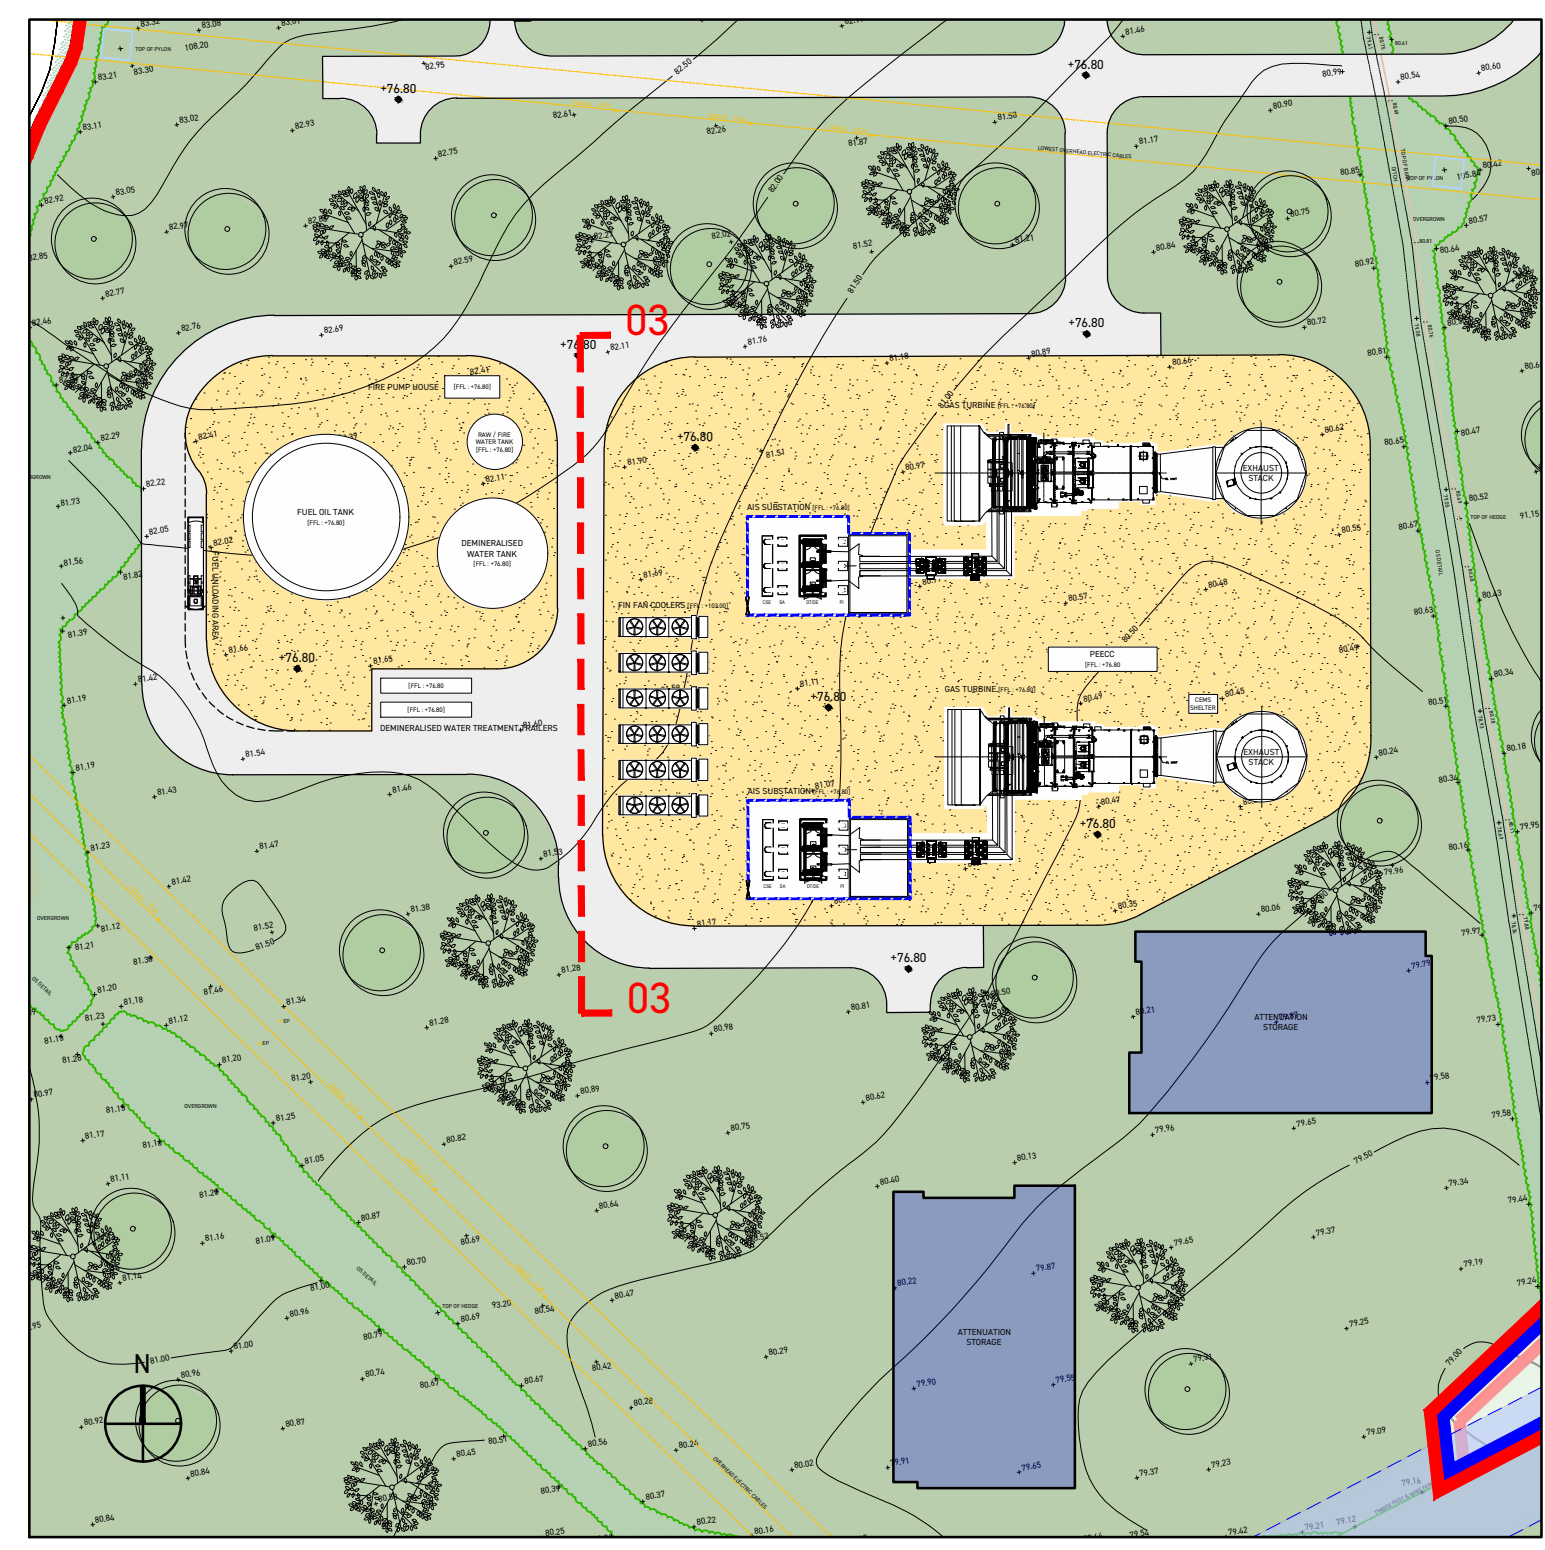


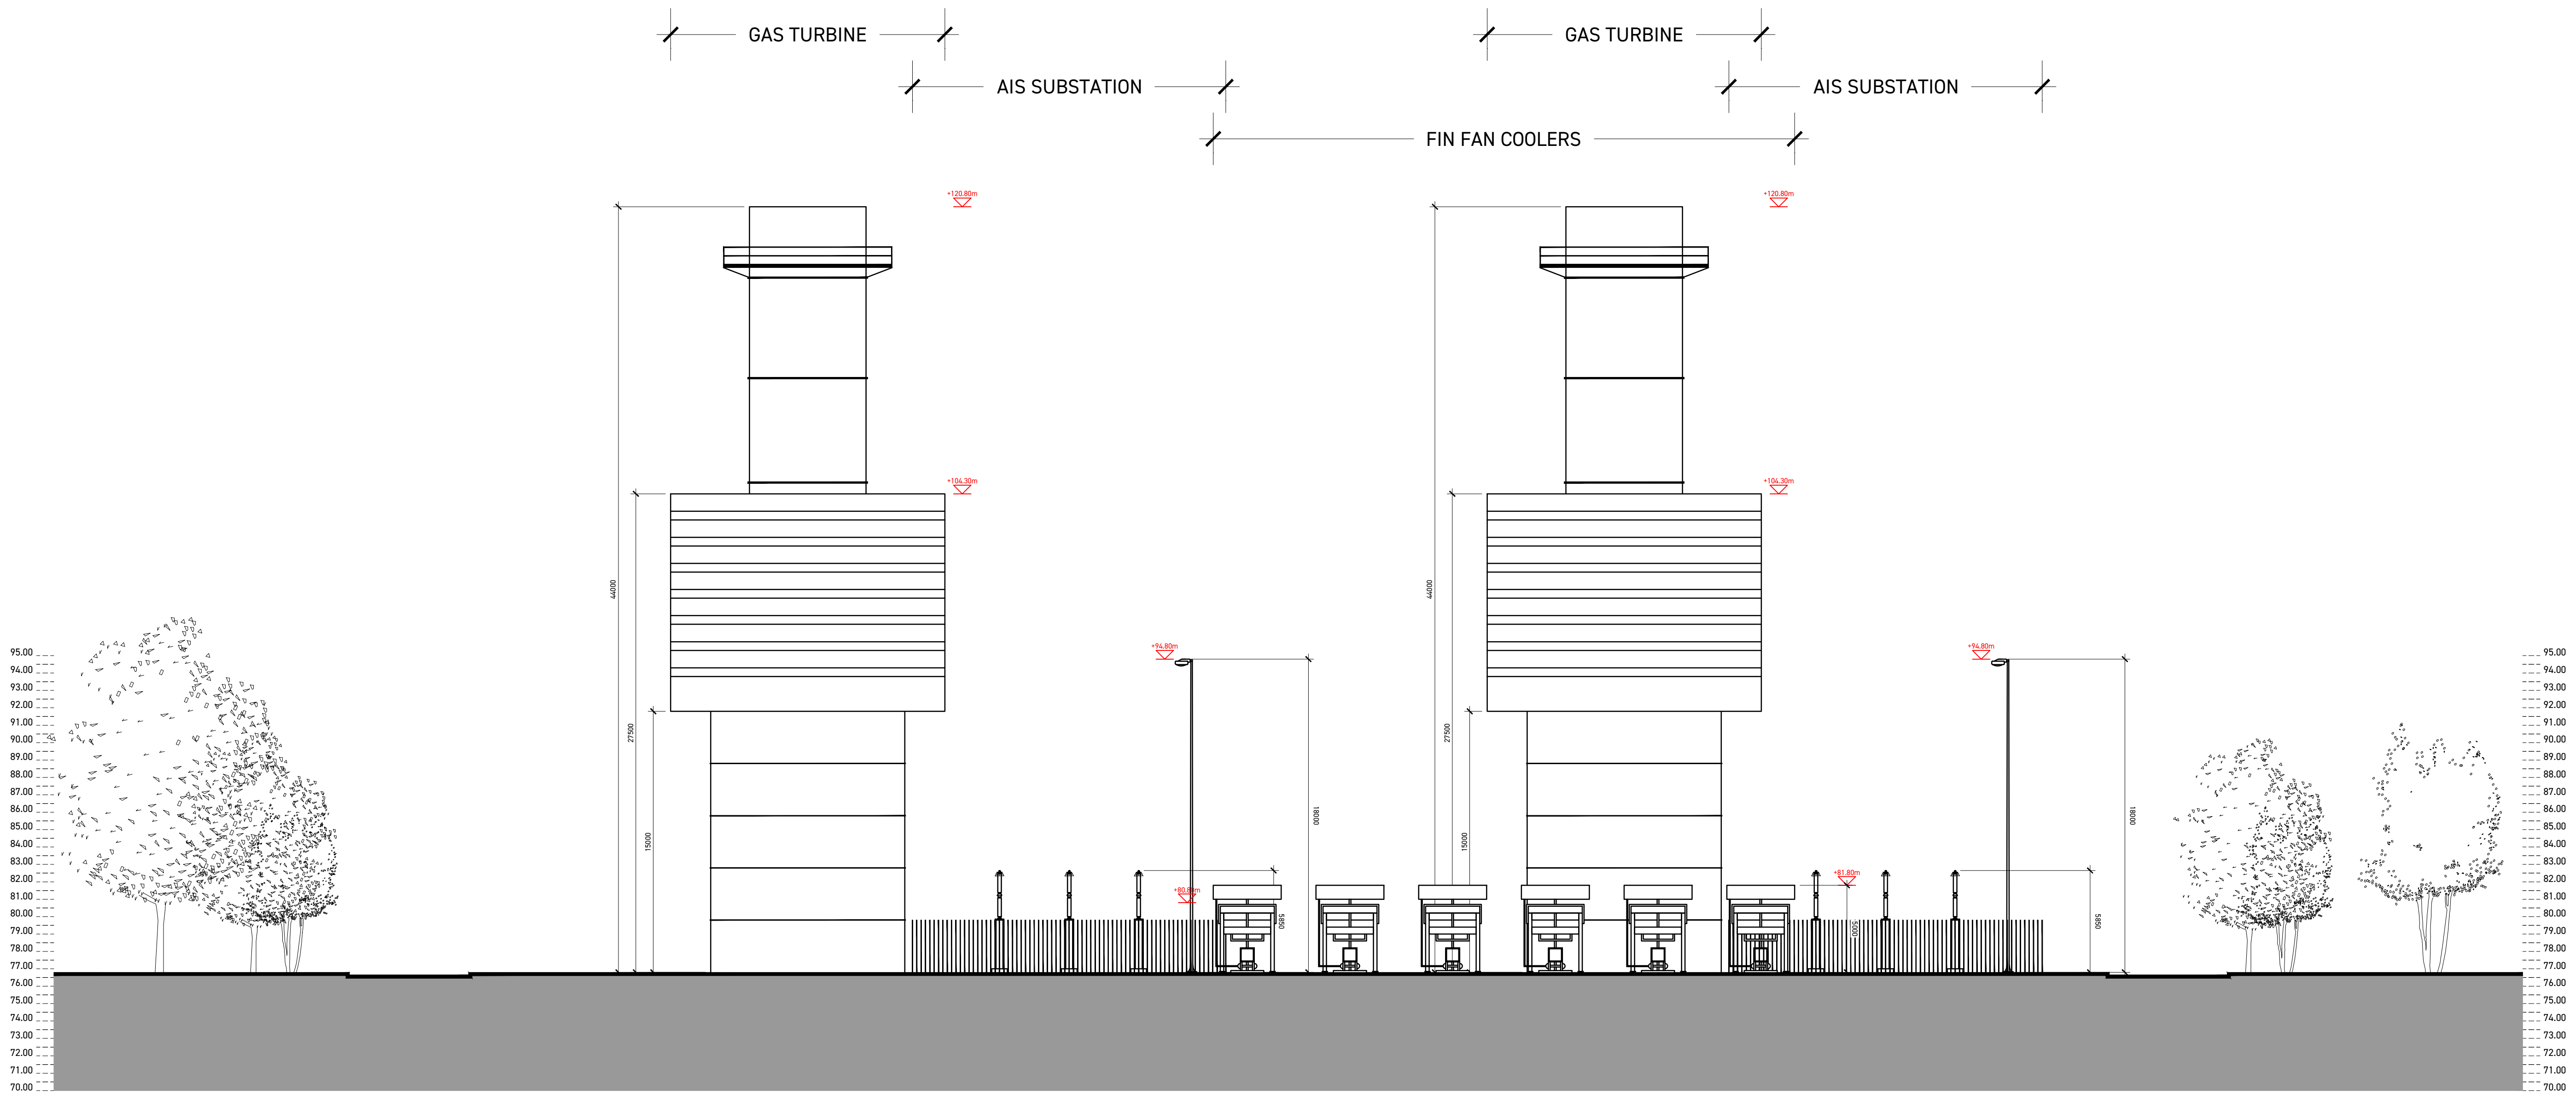

CONTIGUOUS ELEVATION 03 TO WEST

KEY PLAN 1:1250

Rev	Description	Date
PLANNING		
Client Kilshane Energy Ltd		
Project POWER STATION Kilshane, Dublin 11		
Date	September 2024	
Scale	1:200 @ A1	
Drawing PROPOSED CONTIGUOUS ELEVATION 03		
Job Nr	Drawing Nr	Rev
165	PL.CE.02	

**MCATAVEY
ARCHITECTS**

45 Dean Swift Building
Armagh Business Park | Hamiltonsbawn Road |
Armagh | BT60 1HWT | +44 (0)75 4171 0639
E | ryan@mcataveyarchitects.com
W | www.mcataveyarchitects.com