
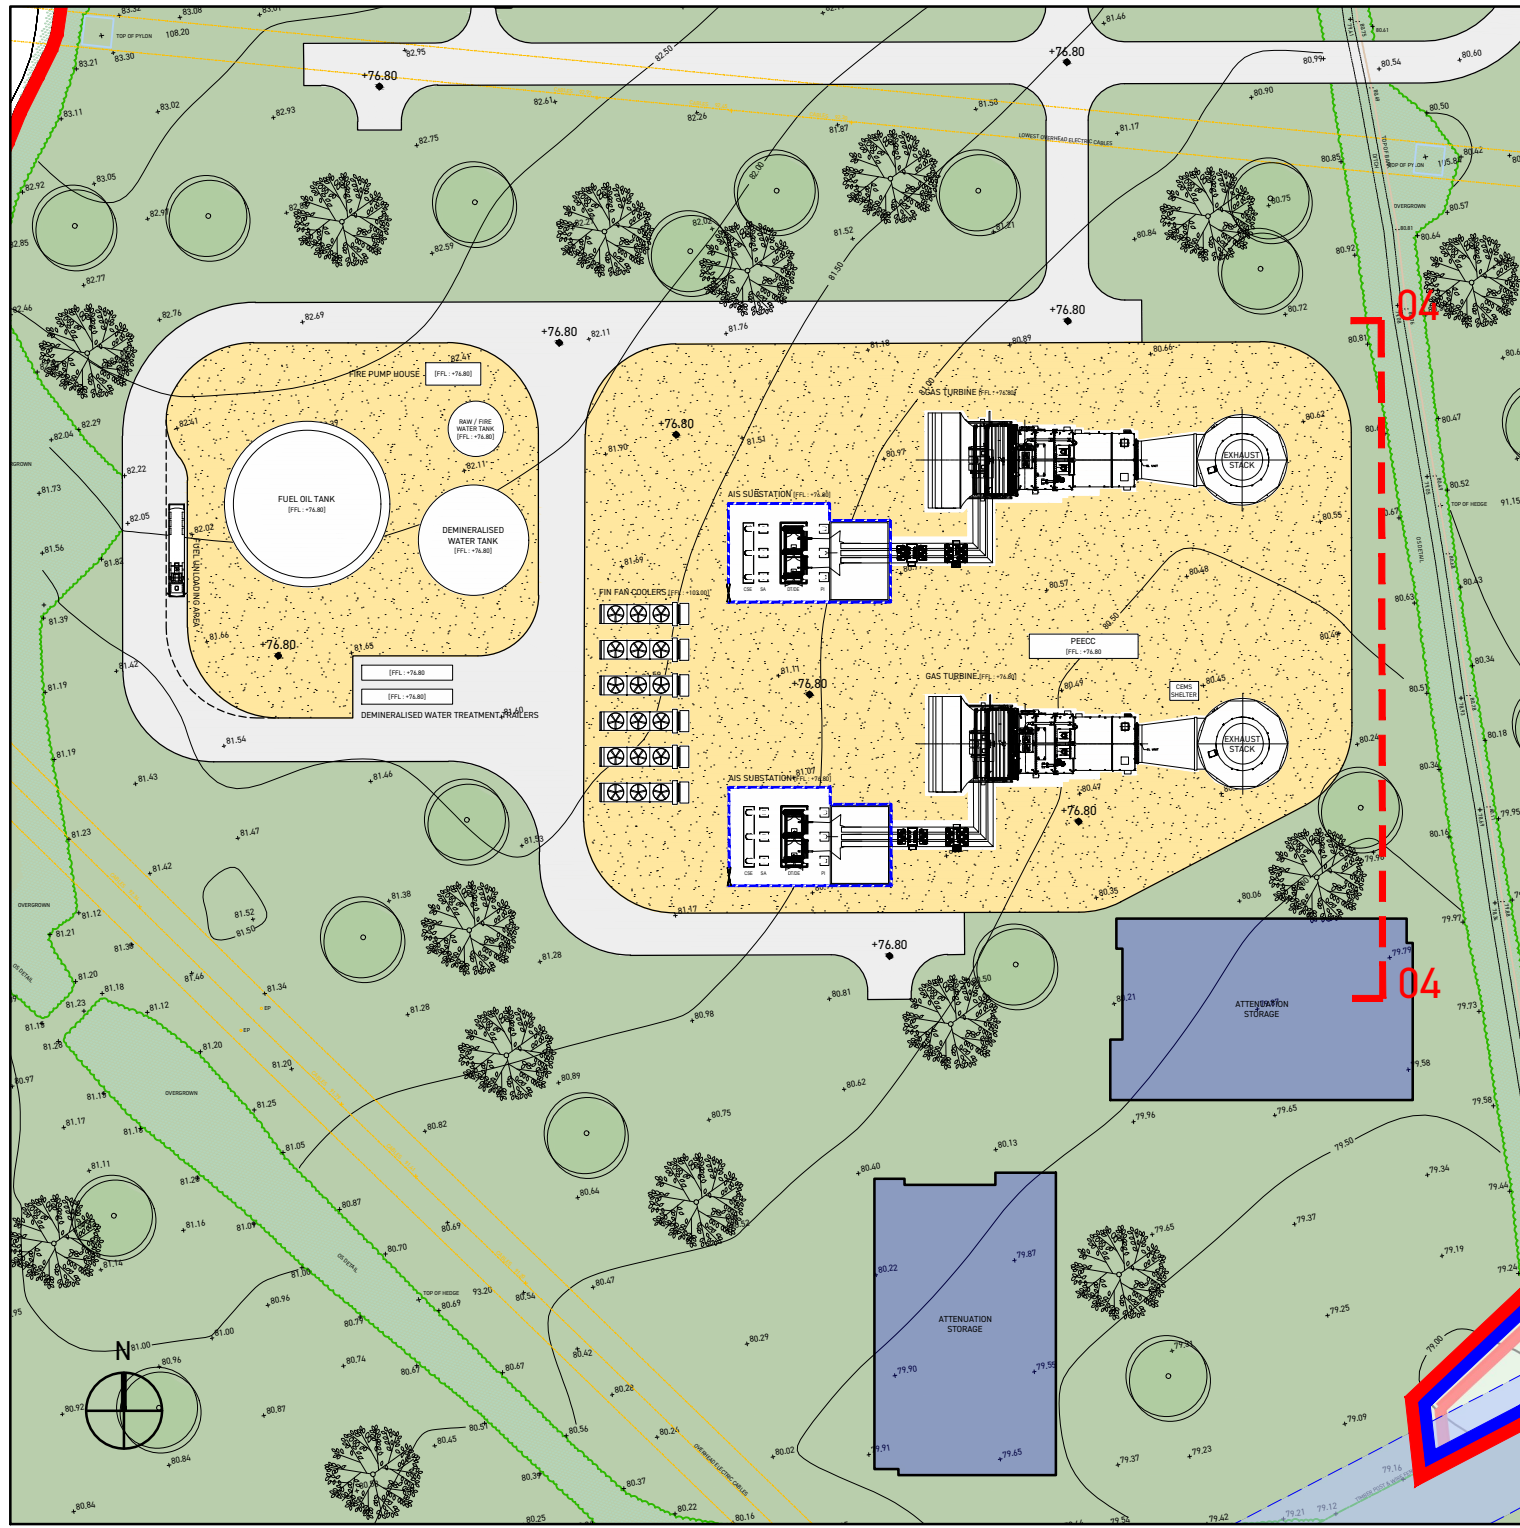


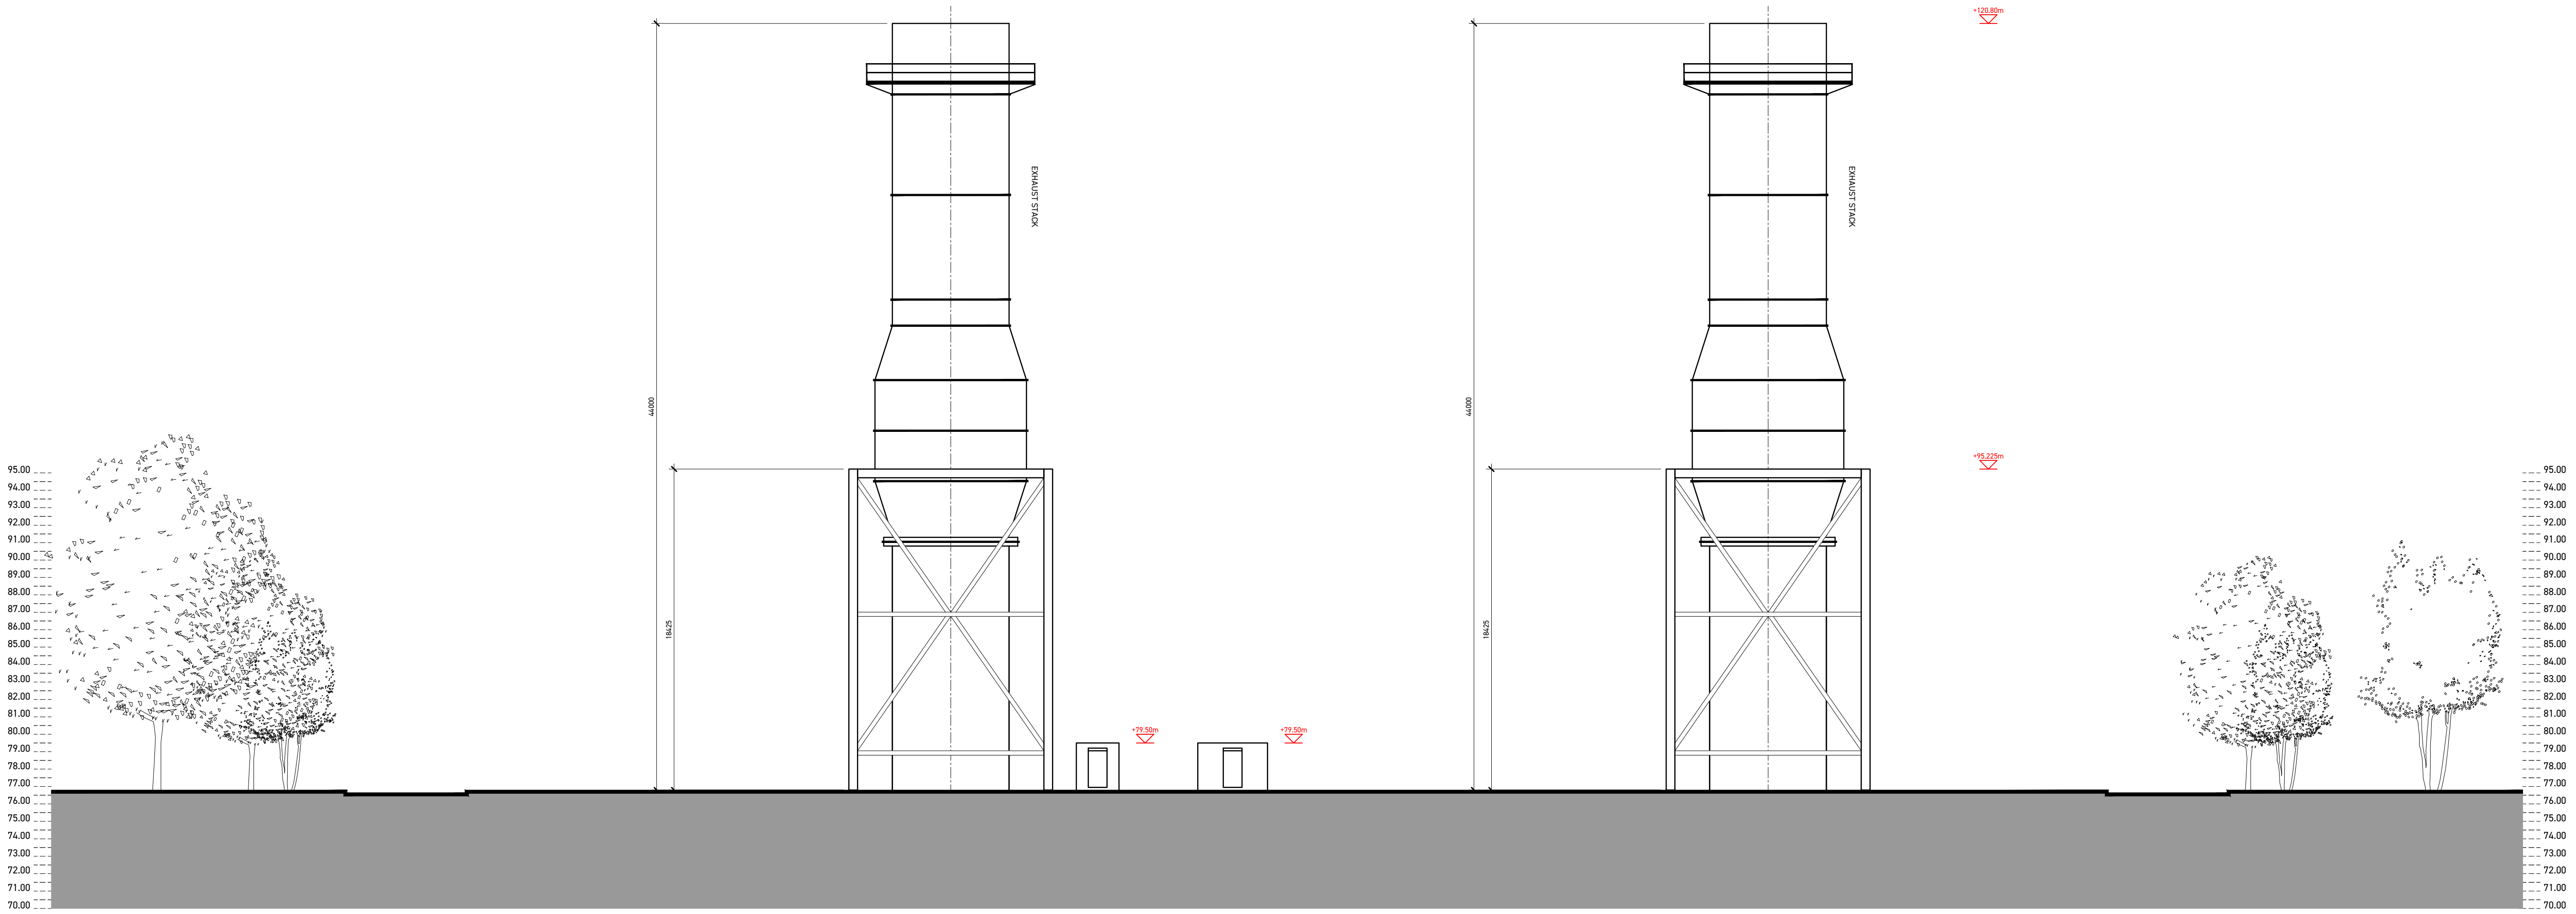

Rev	Description	Date
PLANNING		
Client		
Kilshane Energy Ltd		
Project		
POWER STATION Kilshane, Dublin 11		
Date		September 2024
Scale		1:200 @ A1
Drawing		
PROPOSED CONTIGUOUS ELEVATION 04		
Job Nr	Drawing Nr	Rev
165	PL.CE.03	

mc McATAVEY
ARCHITECTS

45 Dean Swift Building
Armagh Business Park | Hamiltonsbawn Road |
Armagh | BT60 1HW

T | +44 (0)75 4171 0639
E | ryan@mcataveyarchitects.com
W | www.mcataveyarchitects.com

CONTIGUOUS ELEVATION 04 TO EAST

KEY PLAN [1:1250]