

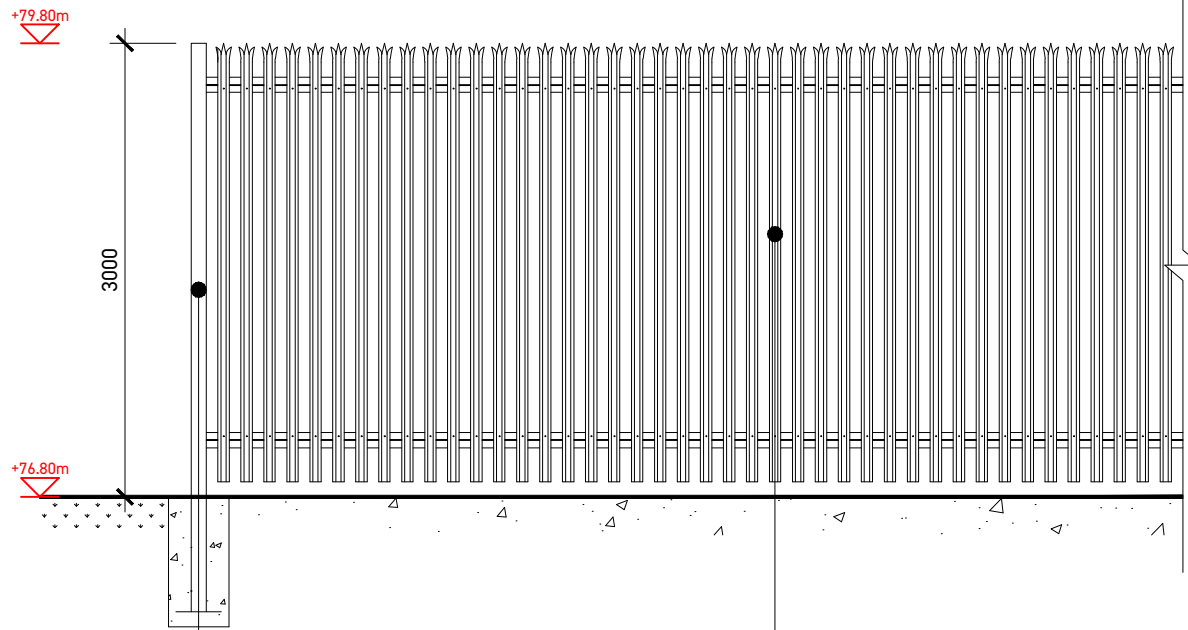
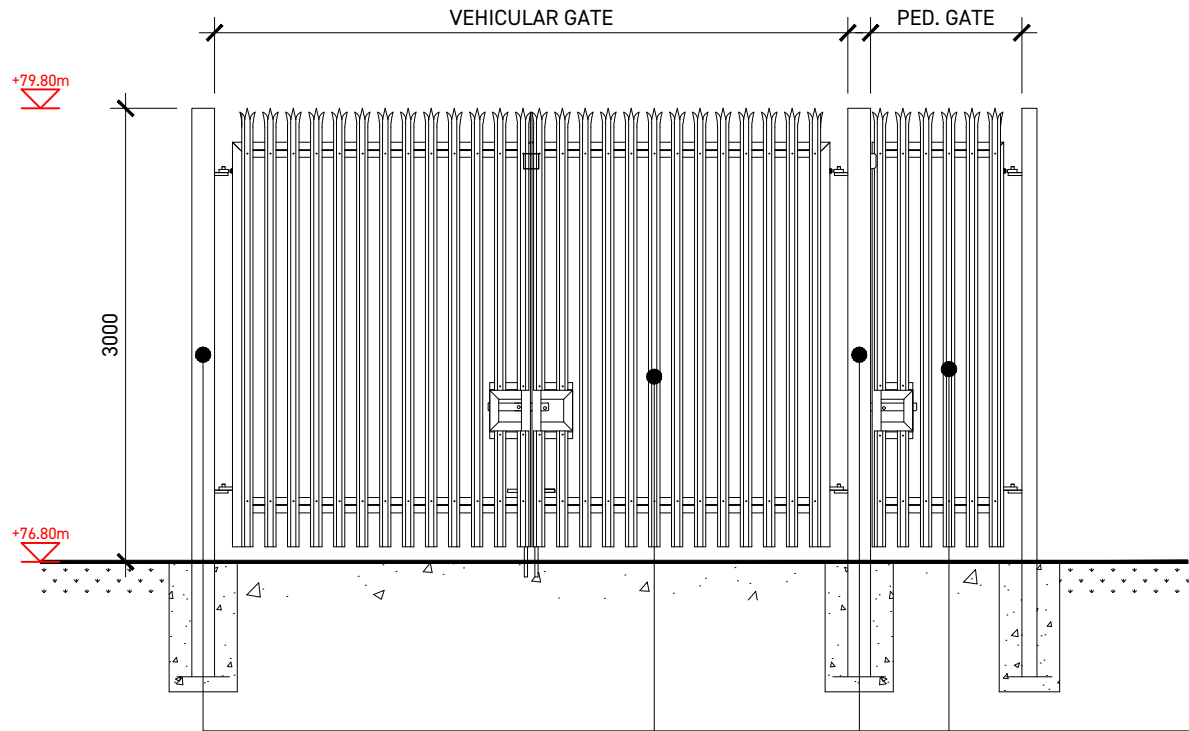
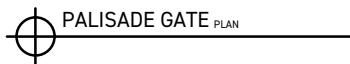
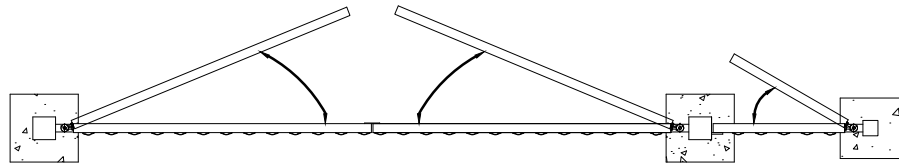


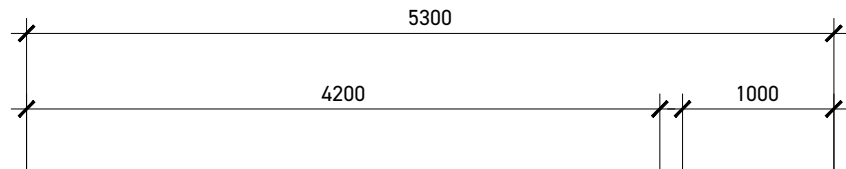

PPC GALVANISED STEEL POSTS (GREEN)

PPC GALVANISED STEEL PALISADE FENCE (GREEN)

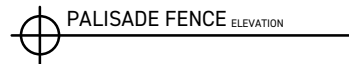

- NOTES -

SECURITY FENCE SYSTEM. POSTS:
150x150x5 SHS. FRAME: 60x60x3
SHS. SUB-FRAME: 50x50x5 RSA.
INFILL: D-SECTION. PALISADE PALE

Rev	Description	Date
-----	-------------	------

PLANNING

Client
Kilshane Energy Ltd

Project
**POWER STATION
Kilshane, Dublin 11**

Date
September 2024

Scale
1:50 @ A3

Drawing

PROPOSED
BOUNDARY DETAILS

Job Nr
165

Drawing Nr
PL.BT.01

Rev

McATAVEY
ARCHITECTS

45 Dean Swift Building
Armagh Business Park | Hamiltonsbawn Road |
Armagh | BT60 1HW

T | +44 (0)75 4171 0639
E | ryan@mcataveyarchitects.com
W | www.mcataveyarchitects.com