
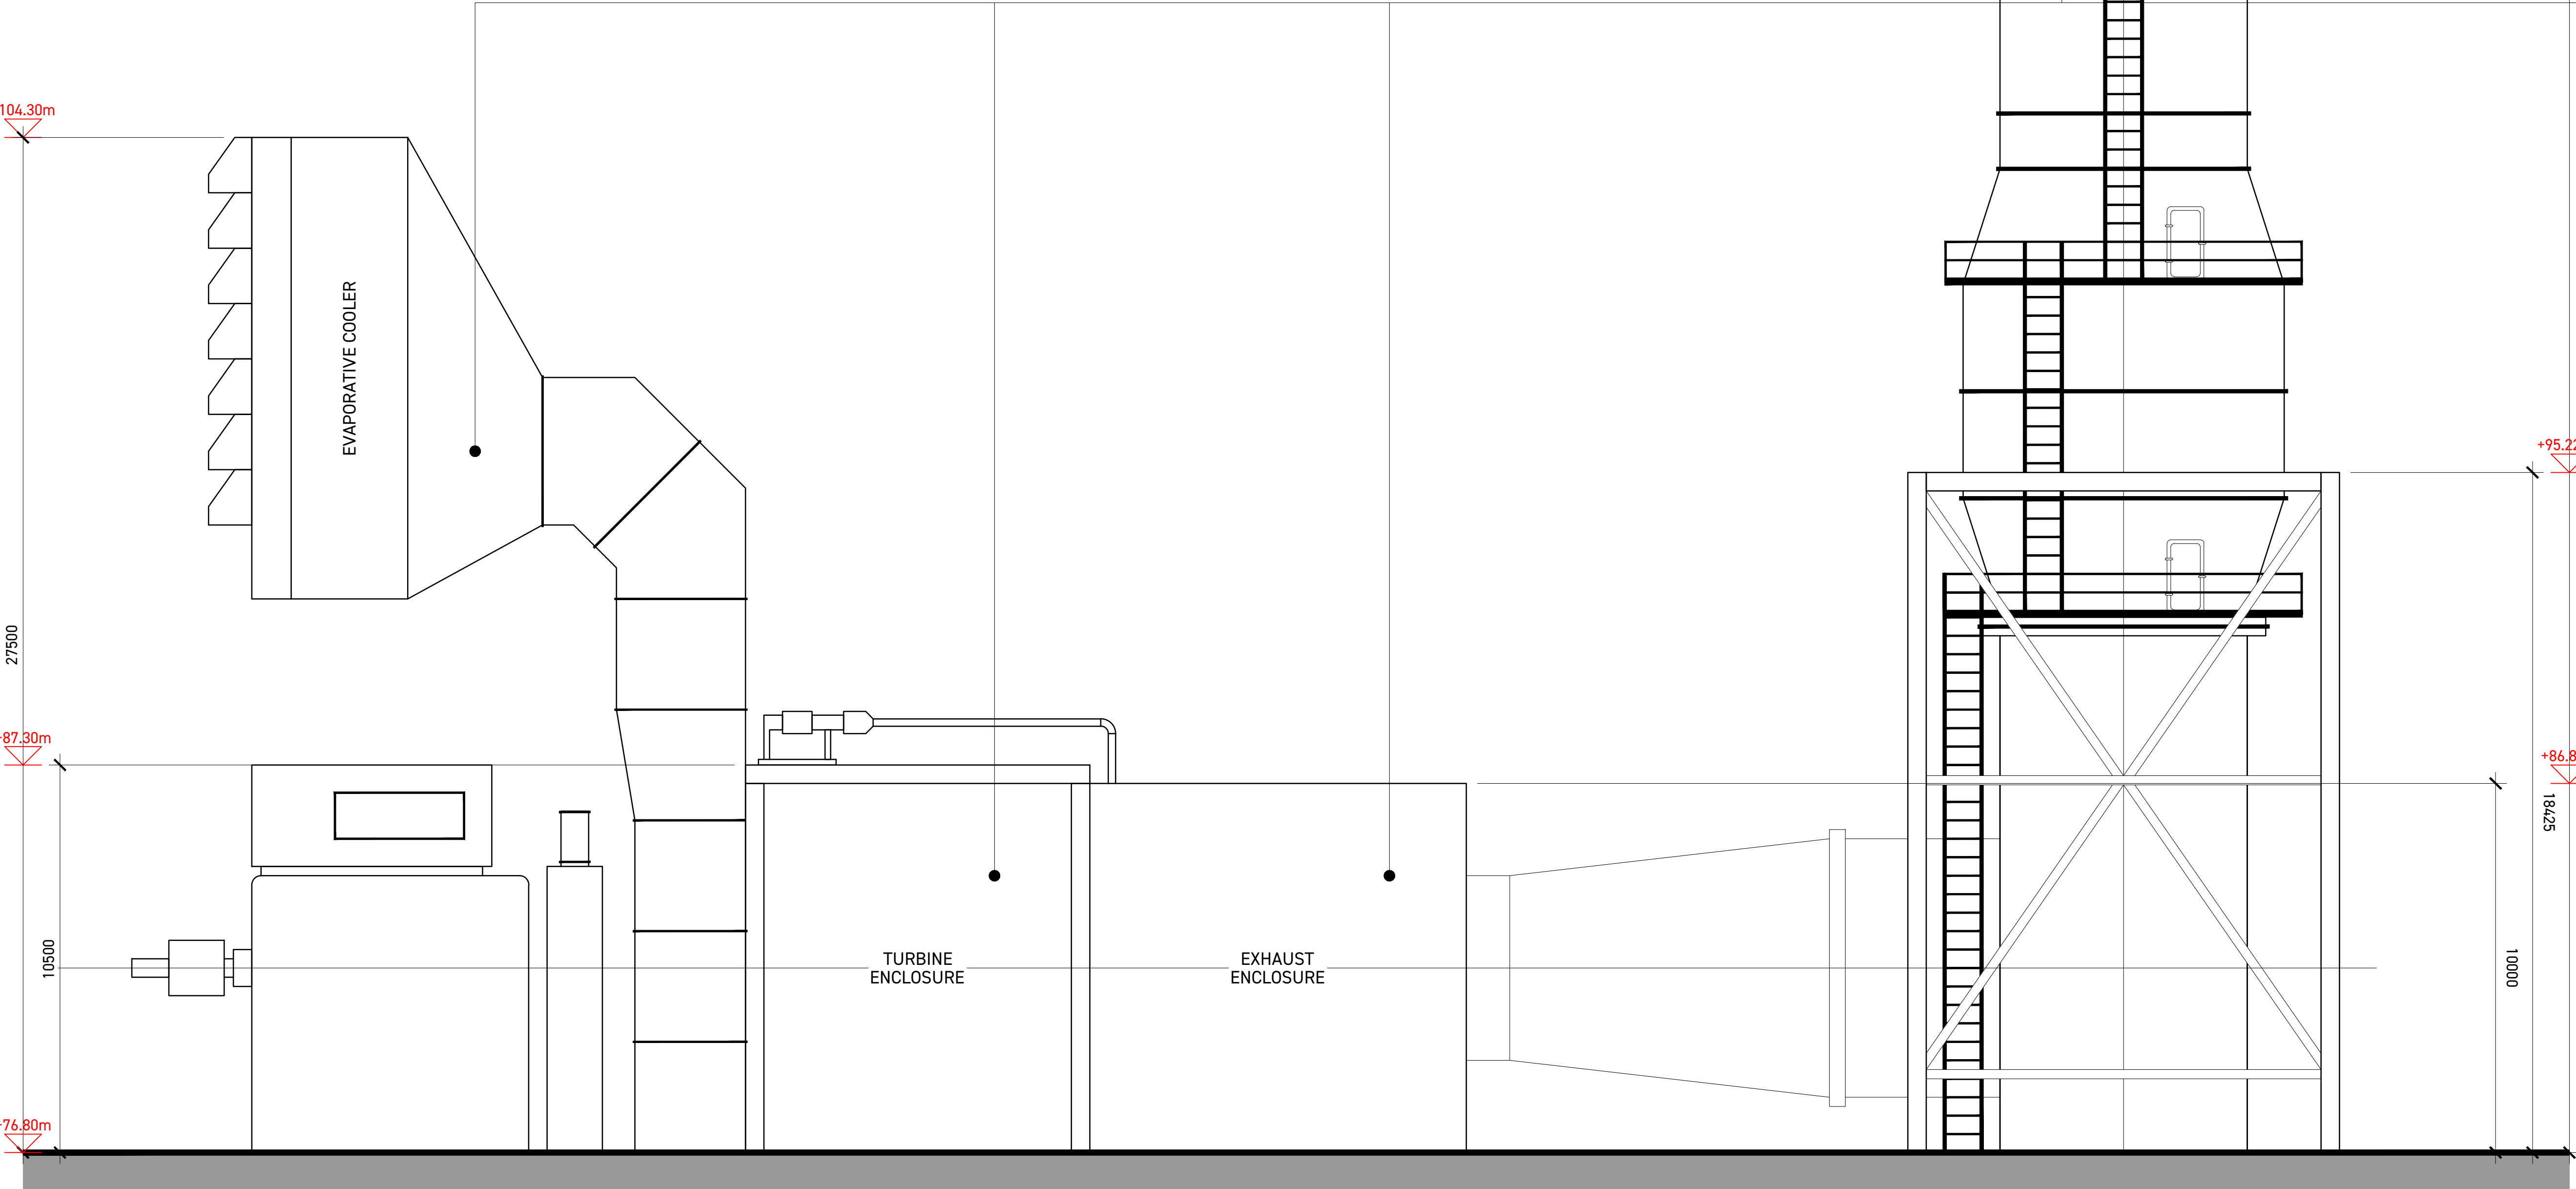


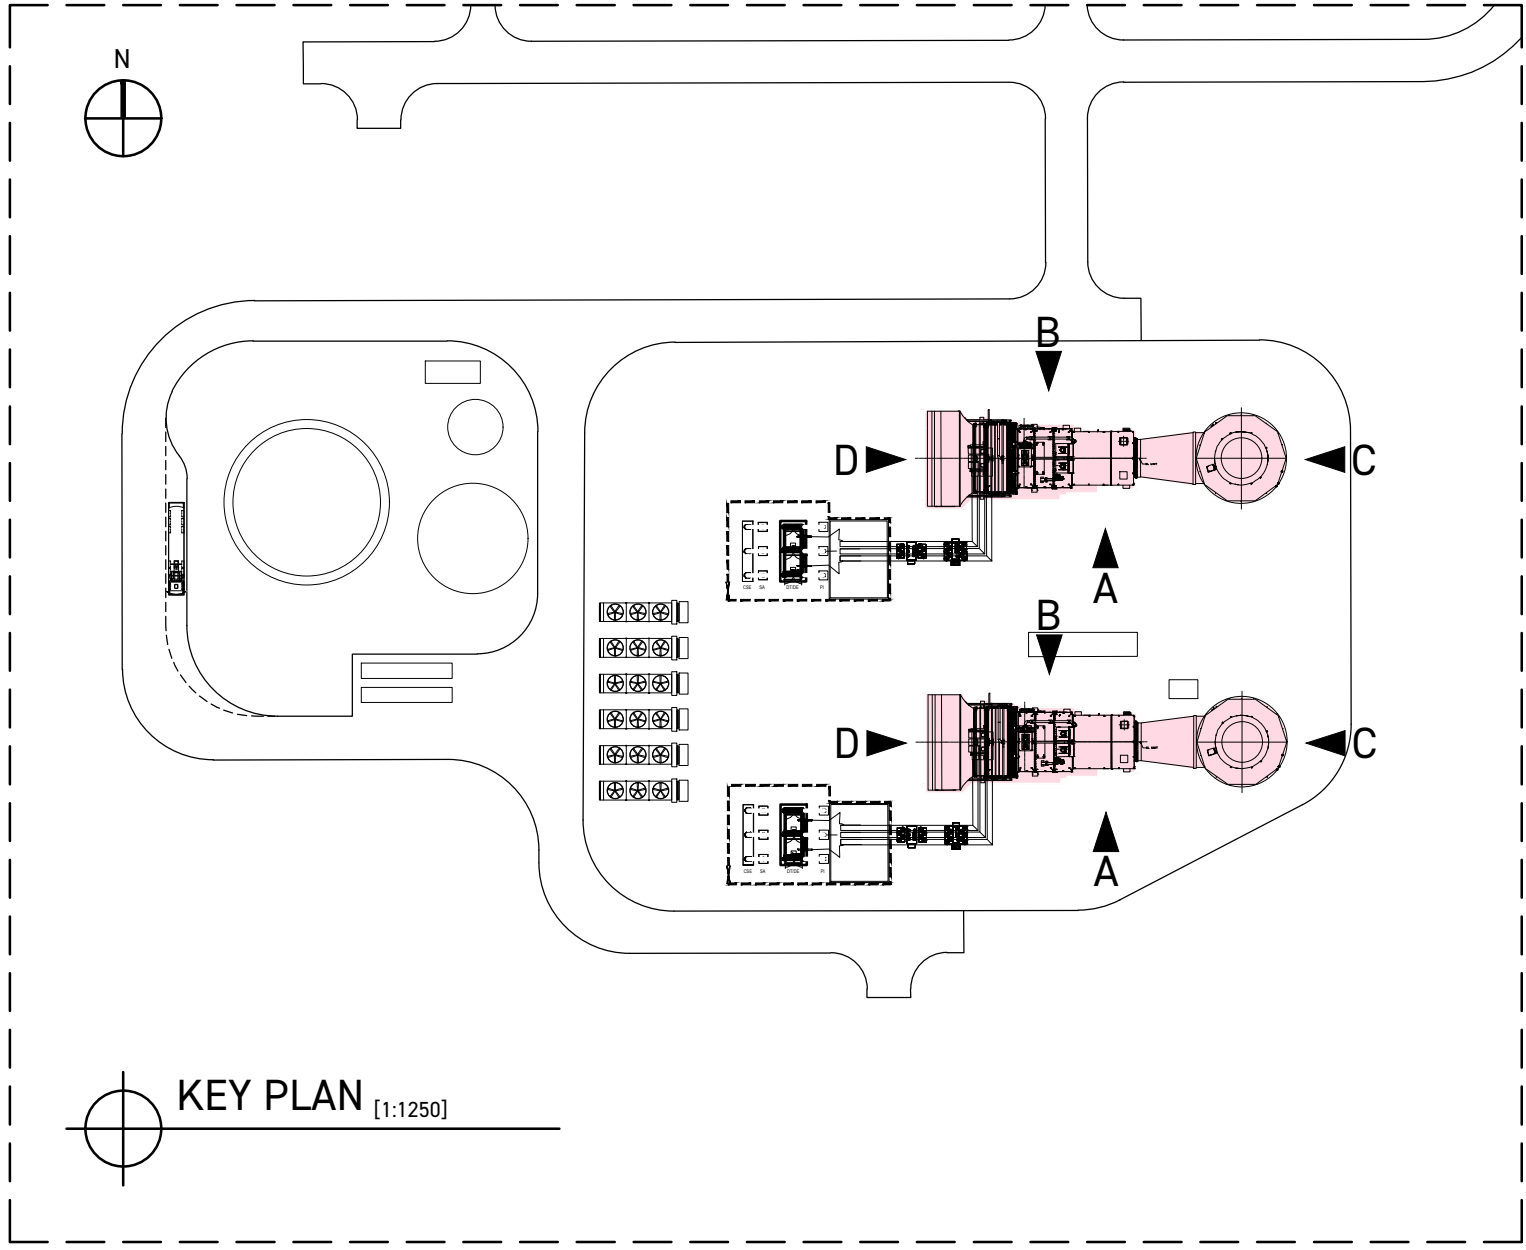

GALVANISED STAINLESS STEEL (GREY)

- NOTES -

- STEEL PROFILE CONSTRUCTION, CONSISTING OF STEEL OUTER PANEL.
- FLOOR PLATE TO BE CARBON STEEL OR SIMILAR.

Rev	Description	Date
PLANNING		
Client		
Kilshane Energy Ltd		
Project		
POWER STATION Kilshane, Dublin 11		
Date		September 2024
Scale		1:100 @ A1
Drawing		
GAS TURBINE ELEVATION A		
Job Nr	Drawing Nr	Rev
165	PL.A.02	



McATAVEY
ARCHITECTS

ELEVATION A TO SOUTH