


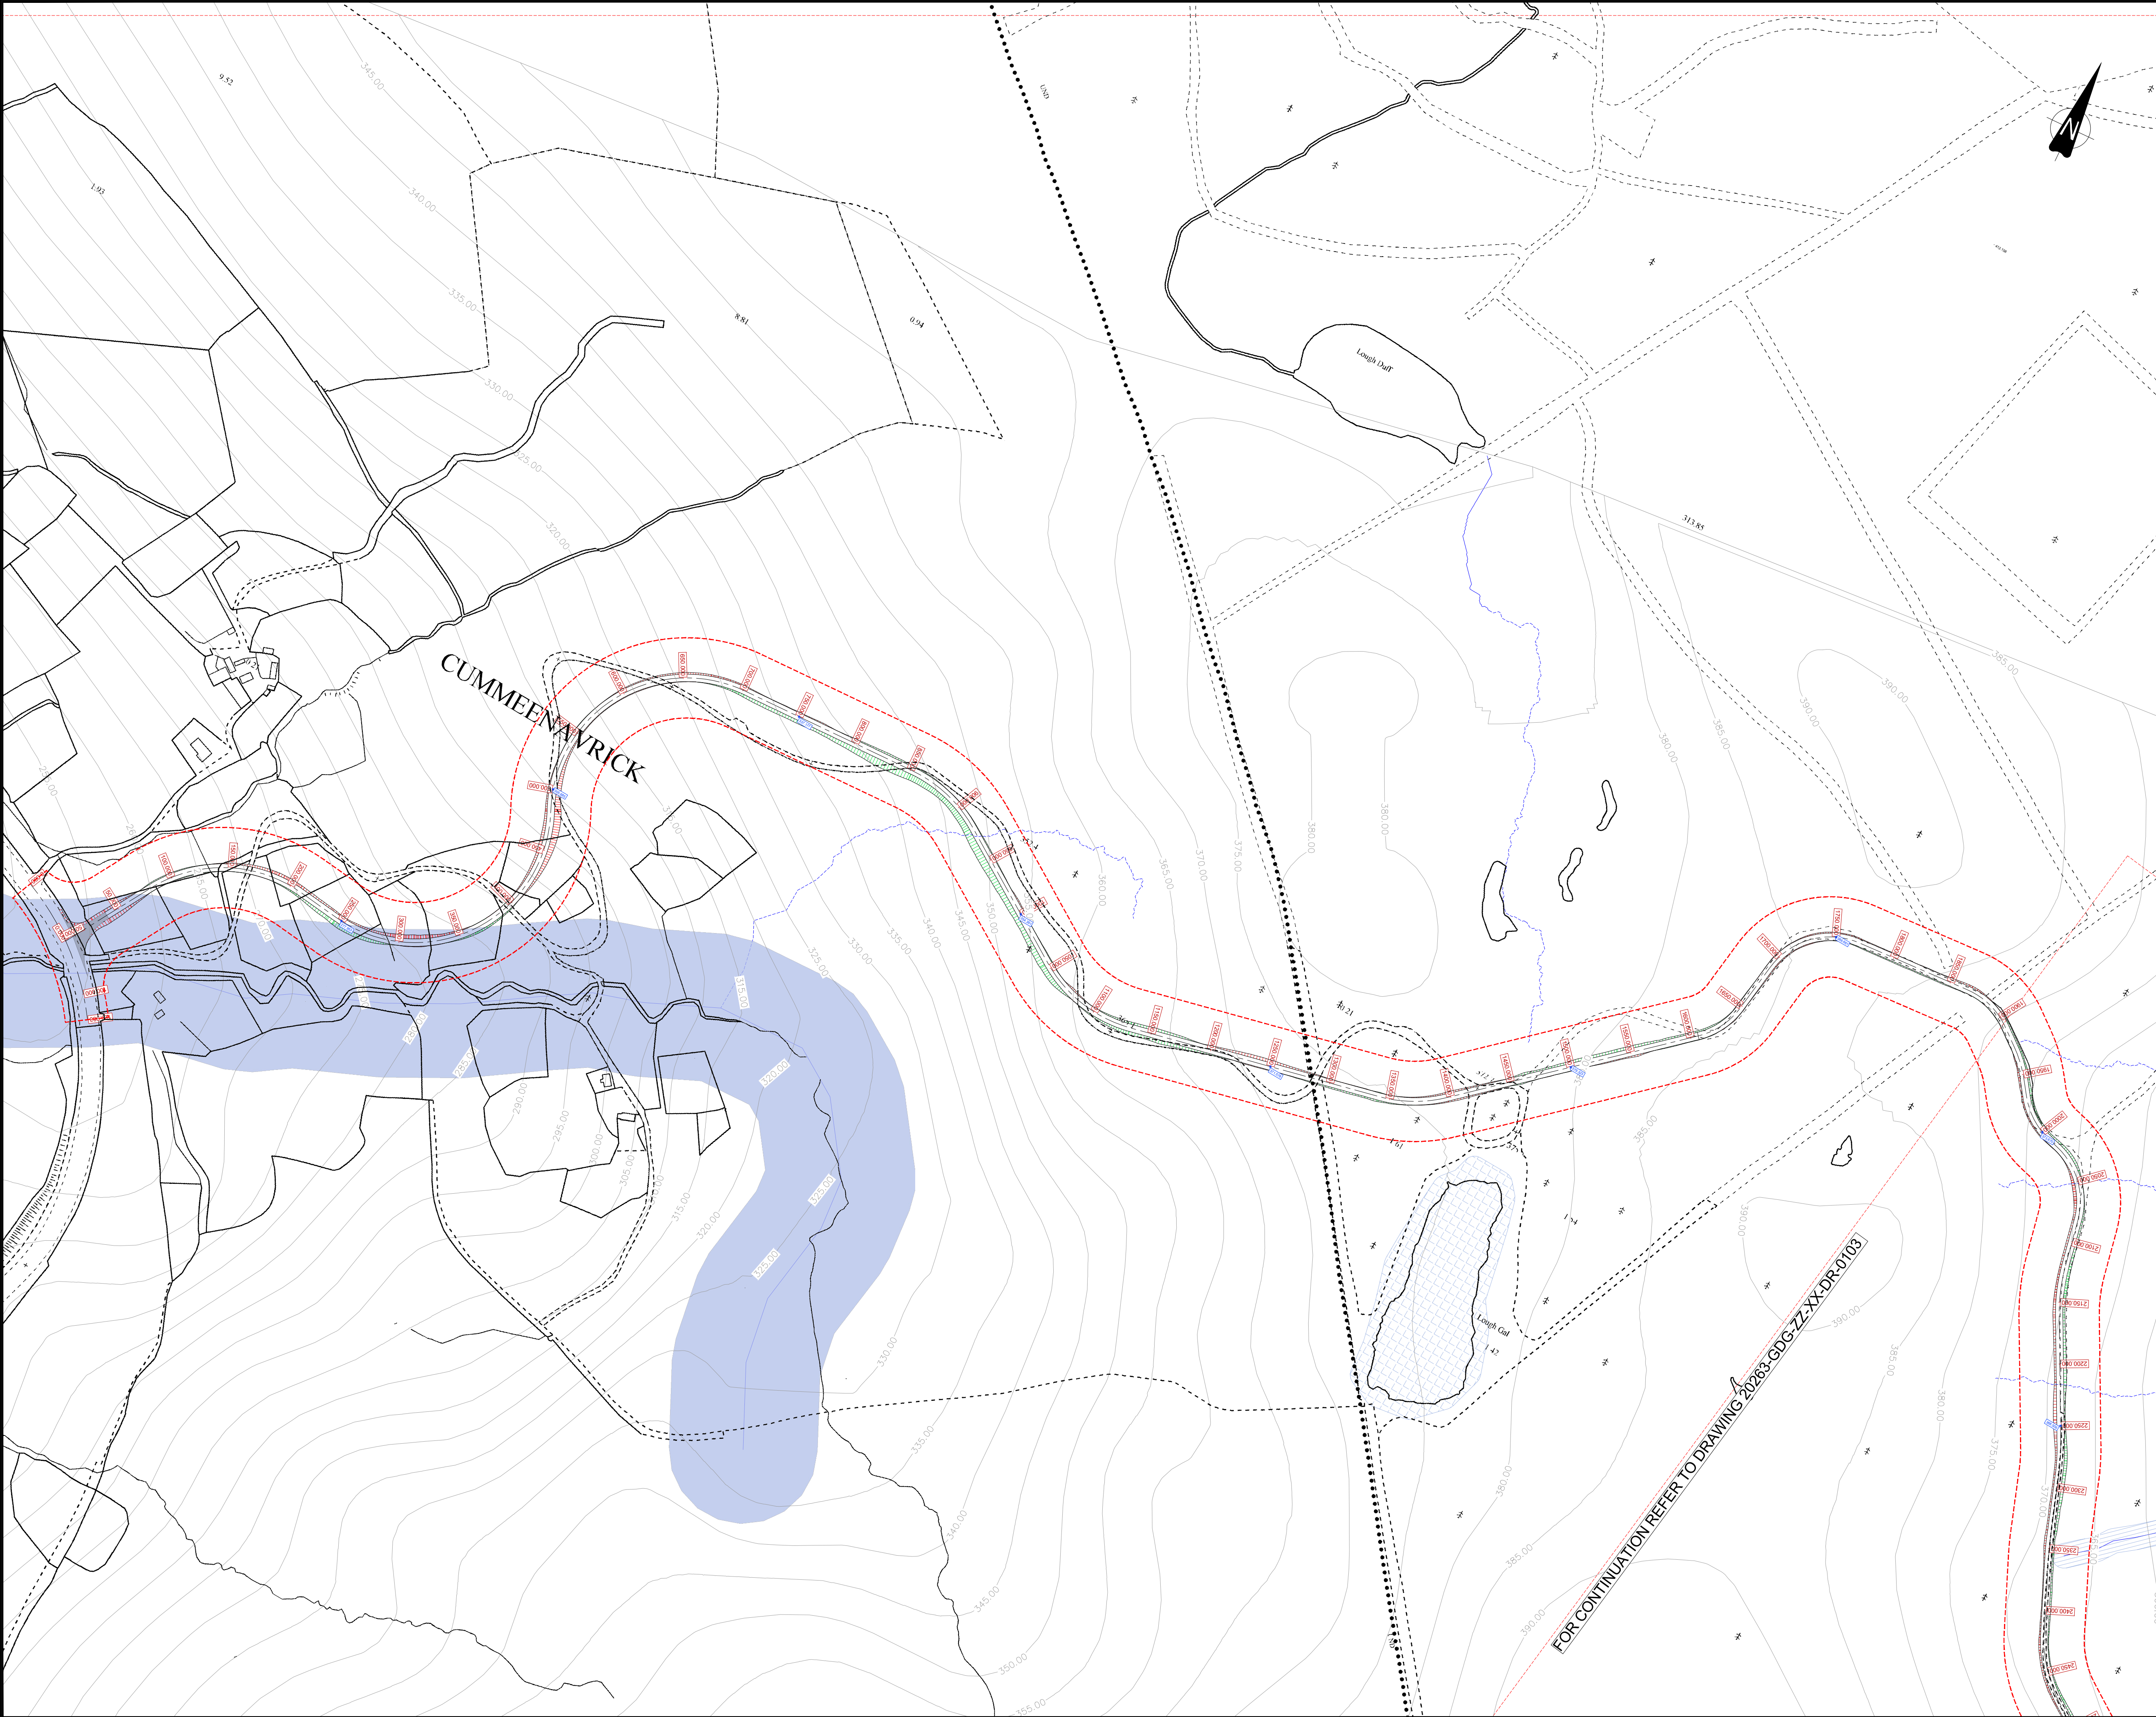

NOTES:

1. ALL DIMENSIONS ARE IN METERS UNLESS OTHERWISE STATED

2. USE DIMENSIONS ON DRAWINGS (DO NOT SCALE FROM DRAWINGS)

3. PLEASE REFER TO MESSRS McCLOY'S SURFACE WATER MANAGEMENT PLAN - M01944-02_DG0 FOR FULL DRAINAGE DETAILS - APPENDIX 11-4 OF EIAR.

KEYPLAN:

0102

0103

0104

0105

0106

0107

0108

0109

LEGEND:

PLANNING APPLICATION BOUNDARY

PROPOSED WIND TURBINE

PROPOSED WT BLADE DIAMETER

PROPOSED CRANE HARDSTAND

PROPOSED NEW TRACK

EXISTING TRACK TO BE UPGRADED

PROPOSED FILL AREA

PROPOSED CUT AREA

PROPOSED PEAT STORAGE REPOSITORY

PROPOSED BORROW PIT

PROPOSED METEOROLOGICAL MAST

PROPOSED TEMPORARY CONSTRUCTION COMPOUND

PROPOSED SUBSTATION LOCATION

+481.11 PROPOSED FGL (mAOD)

CONTOURS OF EXISTING GROUND ELEVATION

DIRTY WATER DRAINAGE PIPE

CLEAN WATER DRAINAGE PIPE

CLEAN WATER CUT-OFF DRAIN

TRACK SIDE DRAIN & BREAKOUT

ATTENUATION POND

BORROW PIT LAGOONS

CULVERT / WATERCOURSE CROSSING

EXISTING WATERCOURSE (MAJOR)

EXISTING WATERCOURSE (MINOR)

IMPLIED WATER COURSE

STANDING WATER

BLUE LINE BOUNDARY

WAYLEAVE

REV: S4-P03

DATE: 14/08/2024

DRAWN BY: DPC

CHECKED BY: BP

DESCRIPTION:

DRAWING UPDATED AS PER CLIENT COMMENTS

REV: S4-P04

DATE: 30/05/2024

DRAWN BY: DPC

CHECKED BY: BP

DESCRIPTION:

RLB UPDATED

REV: S4-P05

DATE: 10/05/2024

DRAWN BY: DPC

CHECKED BY: BP

DESCRIPTION:

PLANNING APPROVAL

REV: S4-P02

DATE: 19/03/2024

DRAWN BY: DPC

CHECKED BY: BP

DESCRIPTION:

FOR PLANNING

REV: S2-P03

DATE: 12/01/2024

DRAWN BY: C.J.M

CHECKED BY: B.P.

DESCRIPTION:

FOR INFORMATION

GDG

GAVIN & DOHERTY

GEOSOLUTIONS

Unit A2,
Nutgrove Office Park,
Rathfarnham,
Dublin 14, D14 X627
Ireland.
T +353 (0)1-2071000
E info@gdgeo.com
www.gdgeo.com

ISSUED AS:

PLANNING APPROVAL

CLIENT:

Ireland

FuturEnergy

PROJECT TITLE:

CUMMEENNABUDDOGE WIND FARM

DRAWING No:

20263-GDG-ZZ-XX-DR-C-0102

Revision:

S4-P05

DRAWING TITLE:

SITE LAYOUT PLAN SHEET 2

SCALE:

1:2500

SHEET SIZE:

A1

DATE:

06/11/2023

DRAWN BY:

CJM

CHECKED BY:

B.P.

APPROVED BY:

AGL

FOR CONTINUATION REFER TO DRAWING 20263-GDG-ZZ-XX-DR-C-0103