


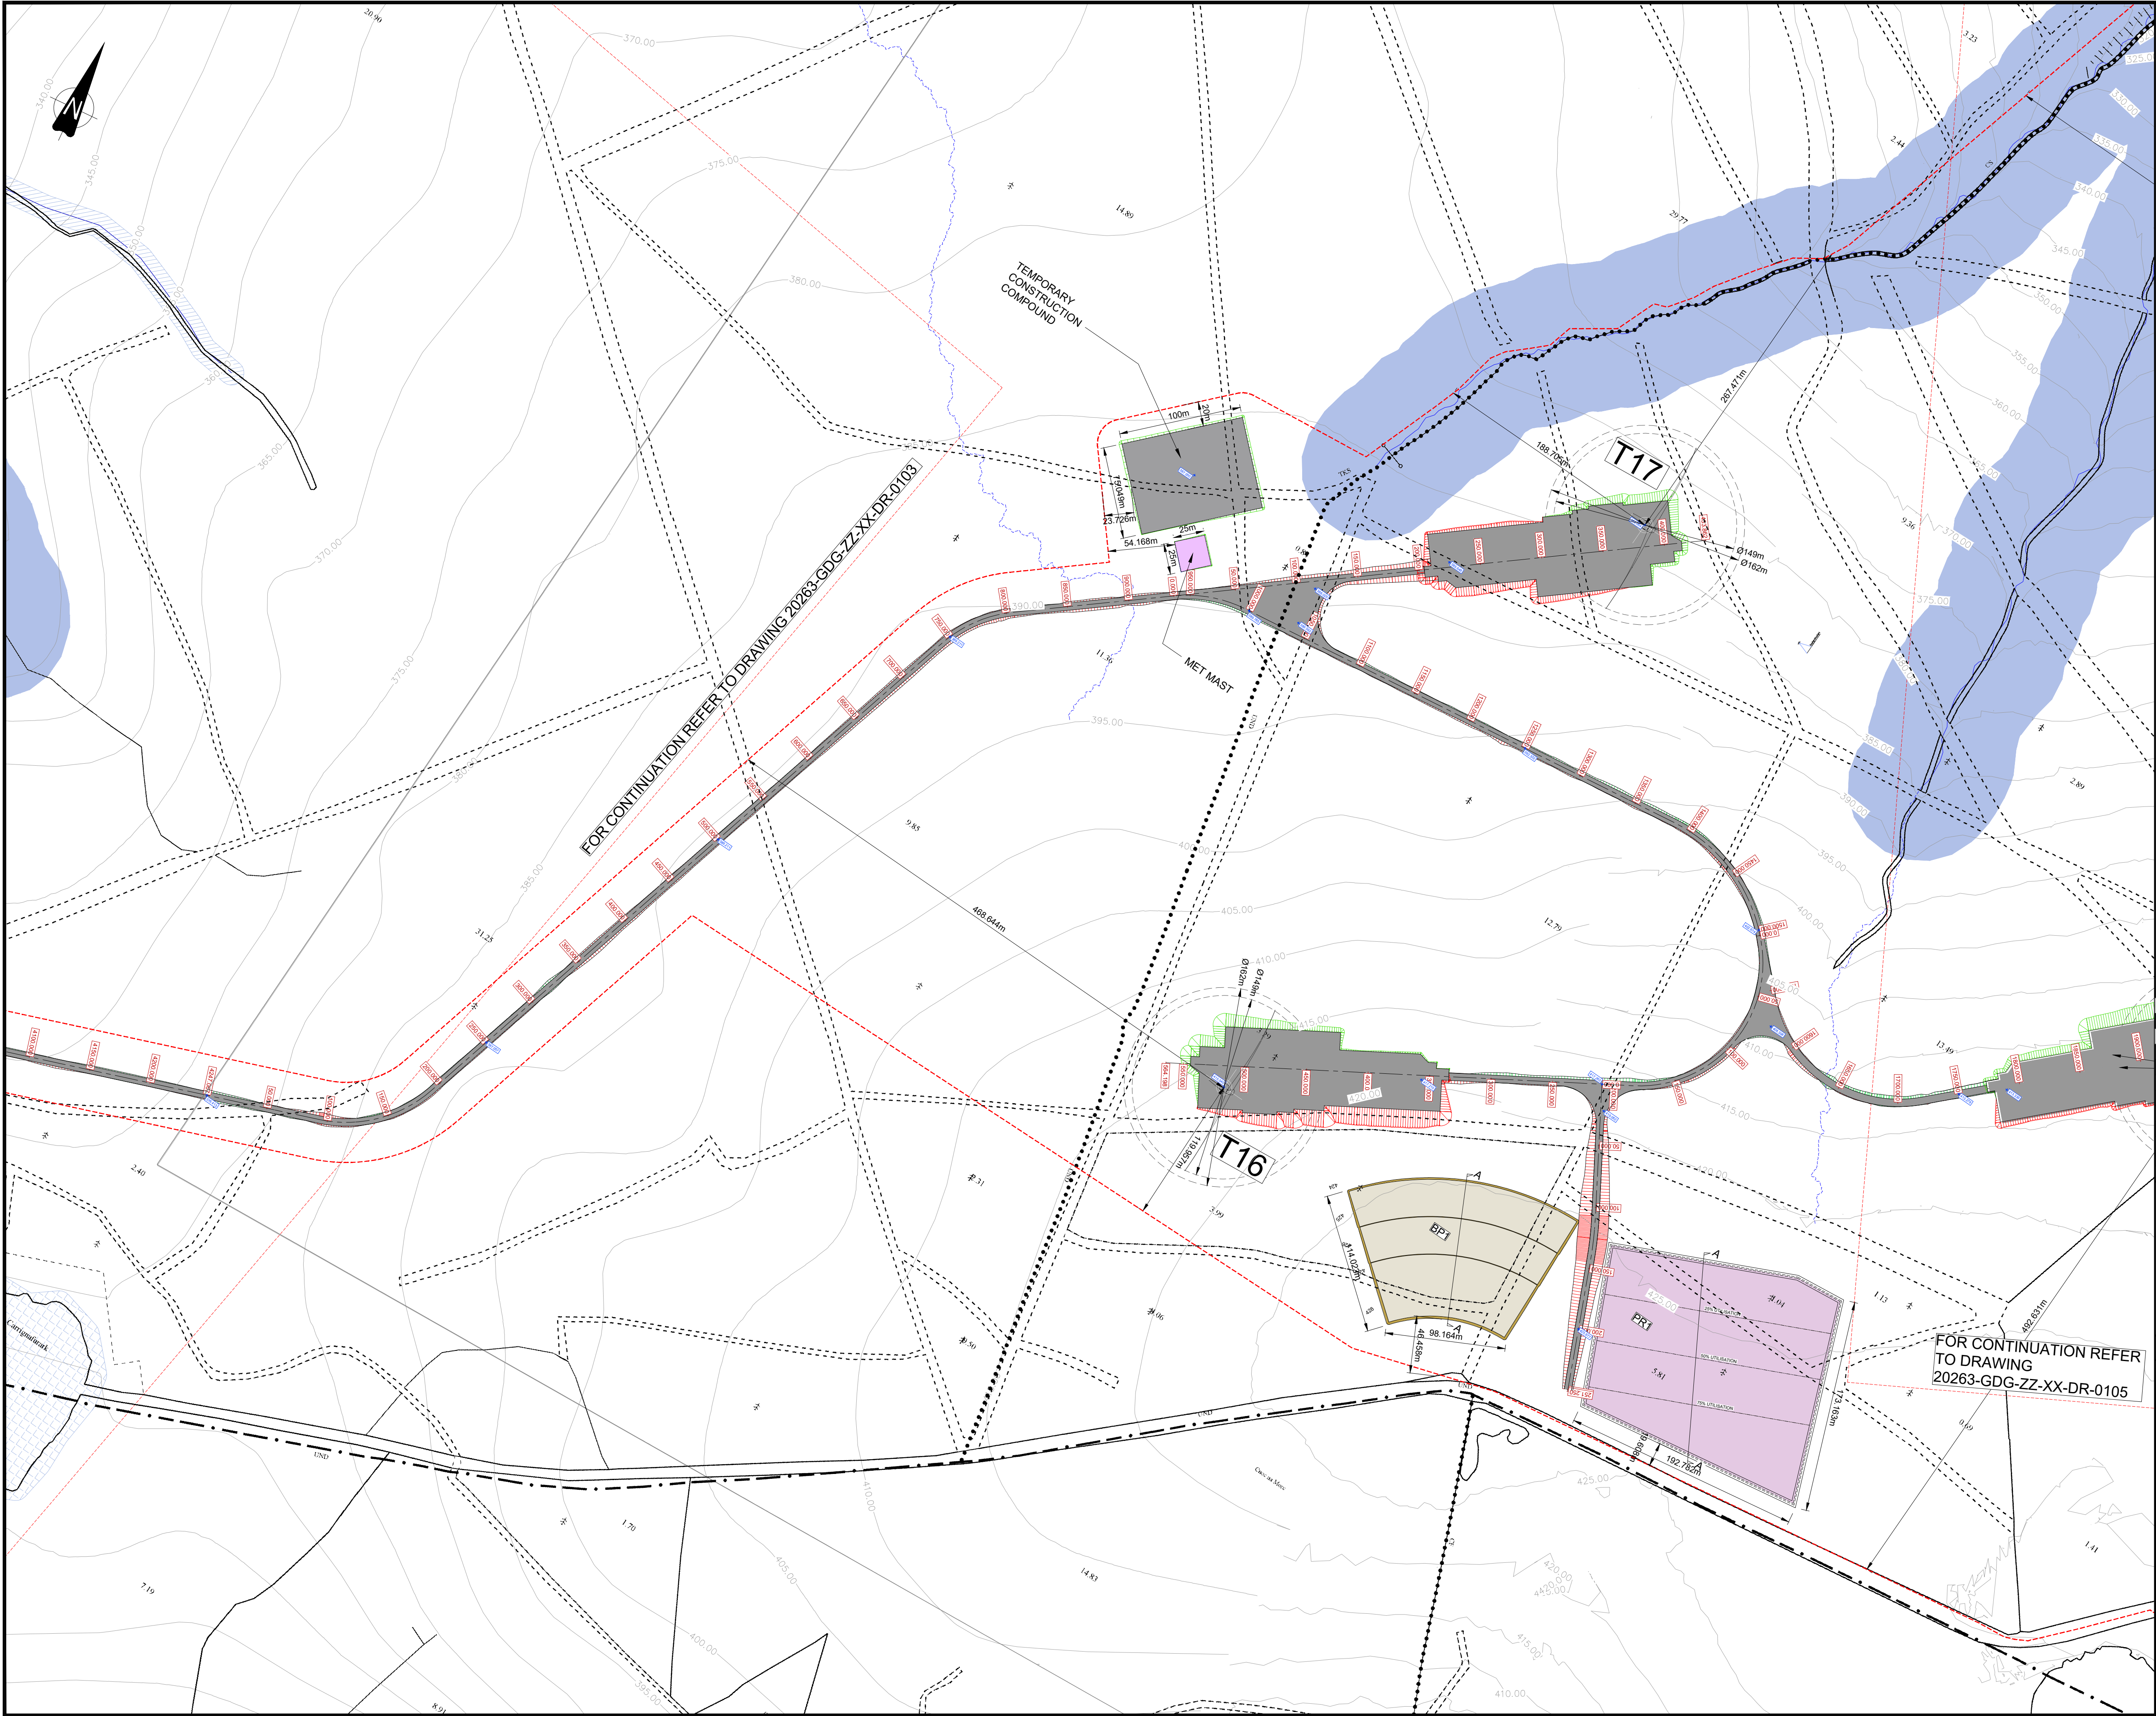

NOTES:

- ALL DIMENSIONS ARE IN METERS UNLESS OTHERWISE STATED
- USE DIMENSIONS ON DRAWINGS (DO NOT SCALE FROM DRAWINGS)
- PLEASE REFER TO MESSRS MCCLOY'S SURFACE WATER MANAGEMENT PLAN - M01944-02_DG0 FOR FULL DRAINAGE DETAILS - APPENDIX 11-4 OF EIAR.

KEYPLAN:

LEGEND:

- PLANNING APPLICATION BOUNDARY
- PROPOSED WIND TURBINE
- PROPOSED WT BLADE DIAMETER
- PROPOSED CRANE HARDSTAND
- PROPOSED NEW TRACK
- EXISTING TRACK TO BE UPGRADED
- PROPOSED FILL AREA
- PROPOSED CUT AREA
- PROPOSED PEAT STORAGE REPOSITORY
- PROPOSED BORROW PIT
- PROPOSED METEOROLOGICAL MAST
- PROPOSED TEMPORARY CONSTRUCTION COMPOUND
- PROPOSED SUBSTATION LOCATION
- PROPOSED FGL (mAOD)
- CONTOURS OF EXISTING GROUND ELEVATION
- DIRTY WATER DRAINAGE PIPE
- CLEAN WATER DRAINAGE PIPE
- CLEAN WATER CUT-OFF DRAIN
- TRACK SIDE DRAIN & BREAKOUT
- ATTENUATION POND
- BORROW PIT LAGOONS
- CULVERT / WATERCOURSE CROSSING
- EXISTING WATERCOURSE (MAJOR)
- EXISTING WATERCOURSE (MINOR)
- IMPLIED WATER COURSE
- STANDING WATER
- BLUE LINE BOUNDARY
- WAYLEAVE

REV:	S4-P08	DATE:	1/10/2024	DRAWN BY:	DPC	CHECKED BY:	TOS
DESCRIPTION:	SPOT LEVEL ADDED						
REV:	S4-P09	DATE:	14/08/2024	DRAWN BY:	DPC	CHECKED BY:	BP
DESCRIPTION:	DRAWING UPDATED AS PER CLIENT COMMENTS						
REV:	S4-P04	DATE:	30/05/2024	DRAWN BY:	DPC	CHECKED BY:	BP
DESCRIPTION:	RLB UPDATED						
REV:	S4-P03	DATE:	10/05/2024	DRAWN BY:	DPC	CHECKED BY:	BP
DESCRIPTION:	PLANNING APPROVAL						
REV:	S4-P02	DATE:	19/03/2024	DRAWN BY:	DPC	CHECKED BY:	BP
DESCRIPTION:	FOR PLANNING						
REV:	S2-P03	DATE:	06/11/2023	DRAWN BY:	CJM	CHECKED BY:	B.P.
DESCRIPTION:	FOR INFORMATION						

GDG
GAVIN & DOHERTY
GEOSOLUTIONS

Unit A2,
Nutgrove Office Park,
Rathfarnham,
Dublin 14, D14 X627
Ireland.
T +353 (0)1-2071000
E info@gdgeo.com
www.gdgeo.com

ISSUED AS: PLANNING APPROVAL

CLIENT:

FuturEnergy Ireland

PROJECT TITLE: CUMMEENNABUDDOGE WIND FARM

DRAWING No: 20263-GDG-ZZ-XX-DR-C-0104

Revision: -S4-P06

DRAWING TITLE: SITE LAYOUT PLAN SHEET 4

SCALE:	1:2500	SHEET SIZE:	A1	DATE:	06/11/2023
DRAWN BY:	CJM	CHECKED BY:	B.P.	APPROVED BY:	AGL