


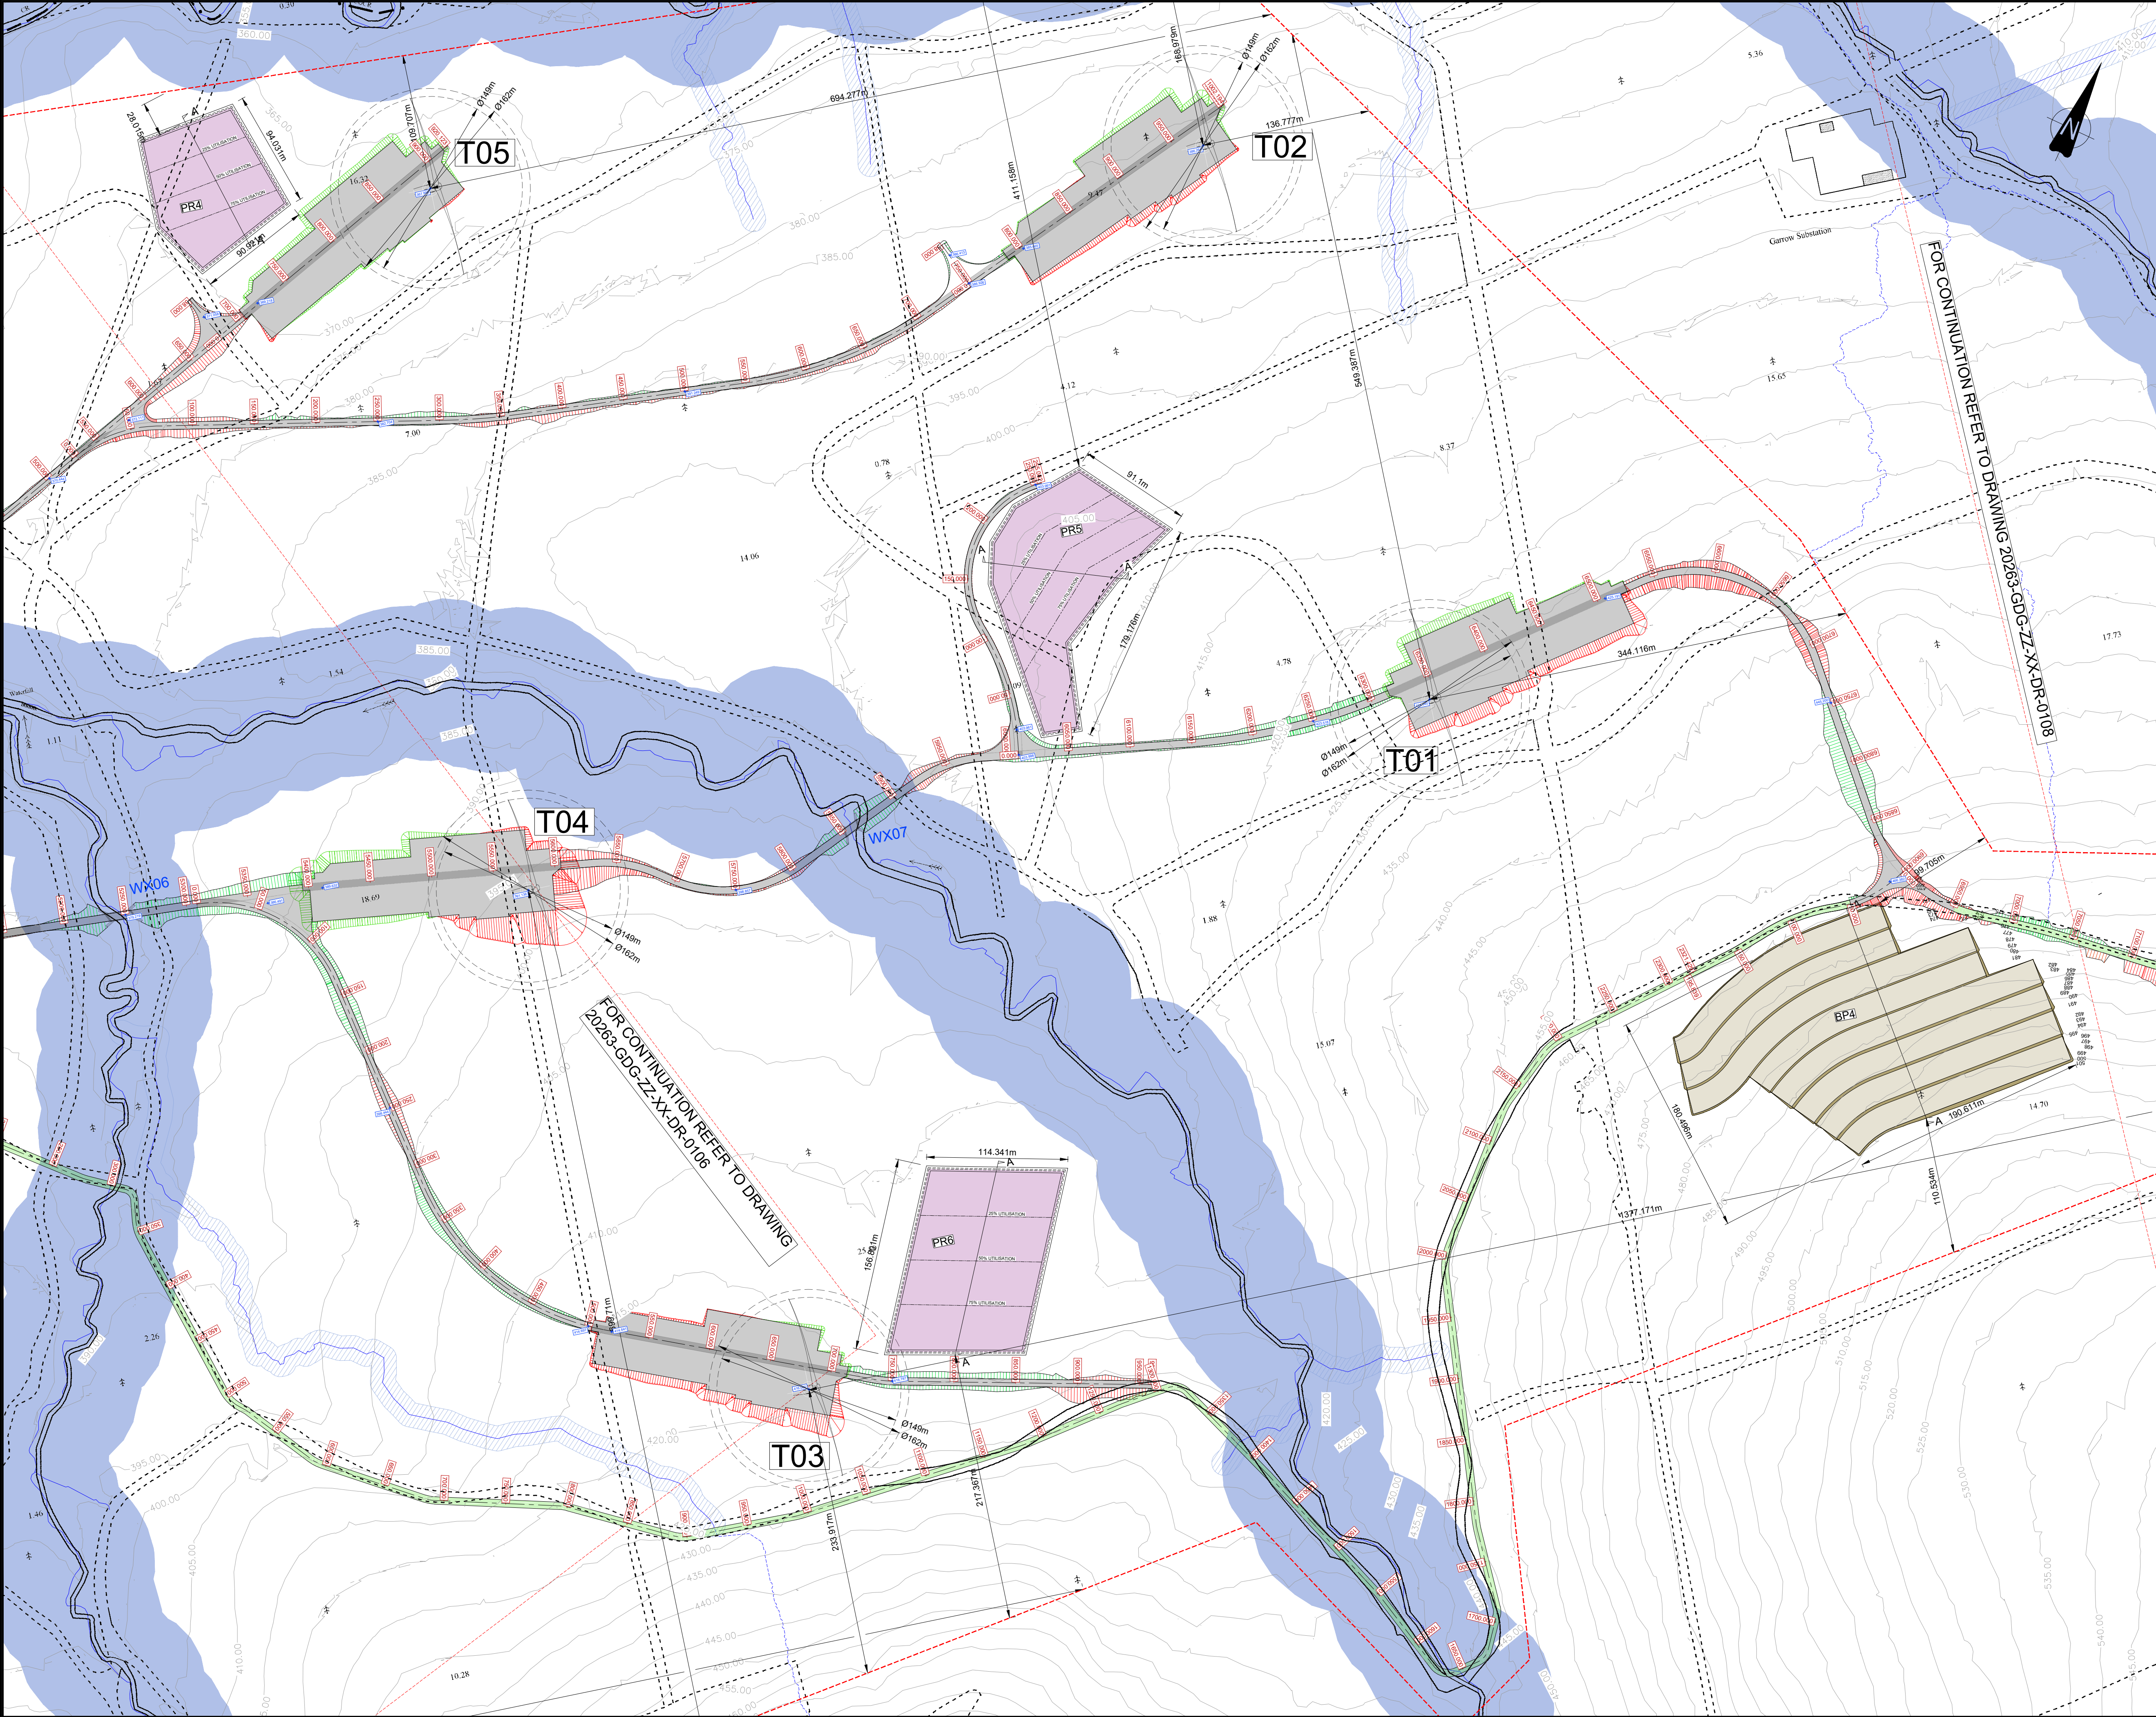

NOTES:

- ALL DIMENSIONS ARE IN METERS UNLESS OTHERWISE STATED
- USE DIMENSIONS ON DRAWINGS (DO NOT SCALE FROM DRAWINGS)
- PLEASE REFER TO MESSRS McCLOY'S SURFACE WATER MANAGEMENT PLAN - M01944-02_DG0 FOR FULL DRAINAGE DETAILS - APPENDIX 11-4 OF EIAR.

KEYPLAN:

LEGEND:

- PLANNING APPLICATION BOUNDARY
- PROPOSED WIND TURBINE
- PROPOSED WT BLADE DIAMETER
- PROPOSED CRANE HARDSTAND
- PROPOSED NEW TRACK
- EXISTING TRACK TO BE UPGRADED
- PROPOSED FILL AREA
- PROPOSED CUT AREA
- PROPOSED PEAT STORAGE REPOSITORY
- PROPOSED BORROW PIT
- PROPOSED METEOROLOGICAL MAST
- PROPOSED TEMPORARY CONSTRUCTION COMPOUND
- PROPOSED SUBSTATION LOCATION
- PROPOSED FGL (mAOD)
- CONTOURS OF EXISTING GROUND ELEVATION
- DIRTY WATER DRAINAGE PIPE
- CLEAN WATER DRAINAGE PIPE
- CLEAN WATER CUT-OFF DRAIN
- TRACK SIDE DRAIN & BREAKOUT
- ATTENUATION POND
- BORROW PIT LAGOONS
- CULVERT / WATERCOURSE CROSSING
- EXISTING WATERCOURSE (MAJOR)
- EXISTING WATERCOURSE (MINOR)
- IMPLIED WATER COURSE
- STANDING WATER
- BLUE LINE BOUNDARY
- WAYLEAVE

REV: S4-P08	DATE: 14/08/2024	DRAWN BY: DPC	CHECKED BY: BP
DESCRIPTION: DRAWING UPDATED AS PER CLIENT COMMENTS			
REV: S4-P09	DATE: 30/05/2024	DRAWN BY: DPC	CHECKED BY: BP
DESCRIPTION: RLB UPDATED			
REV: S4-P08	DATE: 10/05/2024	DRAWN BY: DPC	CHECKED BY: BP
DESCRIPTION: PLANNING APPROVAL			
REV: S4-P02	DATE: 19/03/2024	DRAWN BY: DPC	CHECKED BY: BP
DESCRIPTION: FOR PLANNING			
REV: S2-P03	DATE: 12/04/2024	DRAWN BY: C.J.M	CHECKED BY: B.P.
DESCRIPTION: FOR INFORMATION			

GDG
GAVIN & DOHERTY
GEOSOLUTIONS

Unit A2,
Nutmeg Office Park,
Rathfarnham,
Dublin 14, D14 X627
Ireland.
T +353 (0)1-2071000
E info@gdgeo.com
www.gdgeo.com

ISSUED AS: **PLANNING APPROVAL**

CLIENT:

PROJECT TITLE: **CUMMEENNABUDDOGE WIND FARM**

DRAWING No: **20263-GDG-ZZ-XX-DR-C-0107**

Revision: **-S4-P05**

DRAWING TITLE: **SITE LAYOUT PLAN SHEET 7**

SCALE: 1:2500	SHEET SIZE: A1	DATE: 06/11/2023
DRAWN BY: C.J.M	CHECKED BY: B.P.	APPROVED BY: AGL