


- NOTES:**
1. ALL DIMENSIONS ARE IN METERS UNLESS OTHERWISE STATED
 2. USE DIMENSIONS ON DRAWINGS (DO NOT SCALE FROM DRAWINGS)
 3. SWEEP PATH ANALYSIS OF VEHICLE IS IN PLAN VIEW ONLY. FULL 3D KINEMATIC ANALYSIS OF THE VEHICLE HAS NOT BEEN CARRIED OUT. AREAS WHERE UNDERSIDE OF THE TRAILER MAY CLASH WITH THE ROAD OR GROUND SURFACE HAVE BEEN HIGHLIGHTED, AND REQUIRE REMEDIATION.
 4. SATELLITE IMAGERY FROM © 2022 MICROSOFT CORP. © 2022 MAXAR © CNES (2022) DISTRIBUTION AIRBUS DS - MICROSOFT BING. ACCURACY NOT GUARANTEED.
 5. PHOTOS AND SURVEY POINTS WERE RECORDED BY GDG DURING ROUTE INSPECTION ON THE 4th OF MAY 2022
 6. EXTENTS OF PROPERTY LANDS ARE INDICATIVE ONLY.

- LEGEND:**
- PROPERTY BOUNDARIES INDICATIVE ONLY
 - FOLIO N. 123456 | LANDDIRECT MAP VIEWER, 2022. FOLIO NUMBERS
 - SWEEP PATH: EXTENTS OF WT BLADE OVERSAIL
 - SWEEP PATH: EXTENTS OF VEHICLE CHASSIS MOVEMENT
 - SWEEP PATH: EXTENTS OF VEHICLE BODY MOVEMENT
 - FOOT PATH INDICATIVE LOCATION
 - CLASHING AREAS
 - X RECORDED POINTS BY GDG DURING ROUTE INSPECTION ON THE 4th OF MAY 2022
 - SG ROAD SIGNALS / SIGNS
 - LP LAMP POST
 - PHOTO VIEW
 - CHANGE OF THE LANE. CRUISING COUNTER FLOW

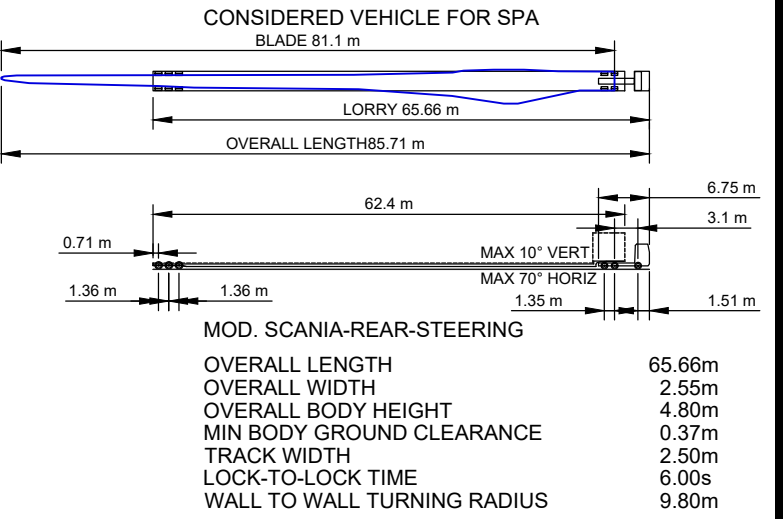

REV: S4-P03	DATE: 10/05/2024	DRAWN BY: DPC	CHECKED BY: BP
DESCRIPTION: PLANNING APPROVAL	DATE: 12/01/2024	DRAWN BY: RW	CHECKED BY: BP
DESCRIPTION: FOR INFORMATION	DATE: 23/05/22	DRAWN BY: EFC	CHECKED BY: EJB
DESCRIPTION: ISSUED FOR INFORMATION			



GDG
GAVIN & DOHERTY
GEOSOLUTIONS

Unit A2,
Nugroove Office Park,
Rathfarnham,
Dublin 14, D14 X627
Ireland.
T +353 (0)1-2071000
E info@gdgeo.com
www.gdgeo.com

ISSUED AS: **PLANNING APPROVAL**

CLIENT: **FuturEnergy Ireland**

PROJECT TITLE: **CUMMEENNABUDDOGE WIND FARM**

DRAWING No: **20263-GDG-ZZ-XX-DR-C-0204**

Revision: **S4-P03**

DRAWING TITLE: **TURBINE DELIVERY ROUTE: N28 SHANNONPARK ROUNDABOUT**

SCALE: **1:500** SHEET SIZE: **A1** DATE: **23/05/2022**

DRAWN BY: **EFC** CHECKED BY: **G.O'S** APPROVED BY: **L.B.**