


Cummeennabuddoge
Wind Farm




Figure 4-3
Crane Hardstand and
Blade Laydown Plan

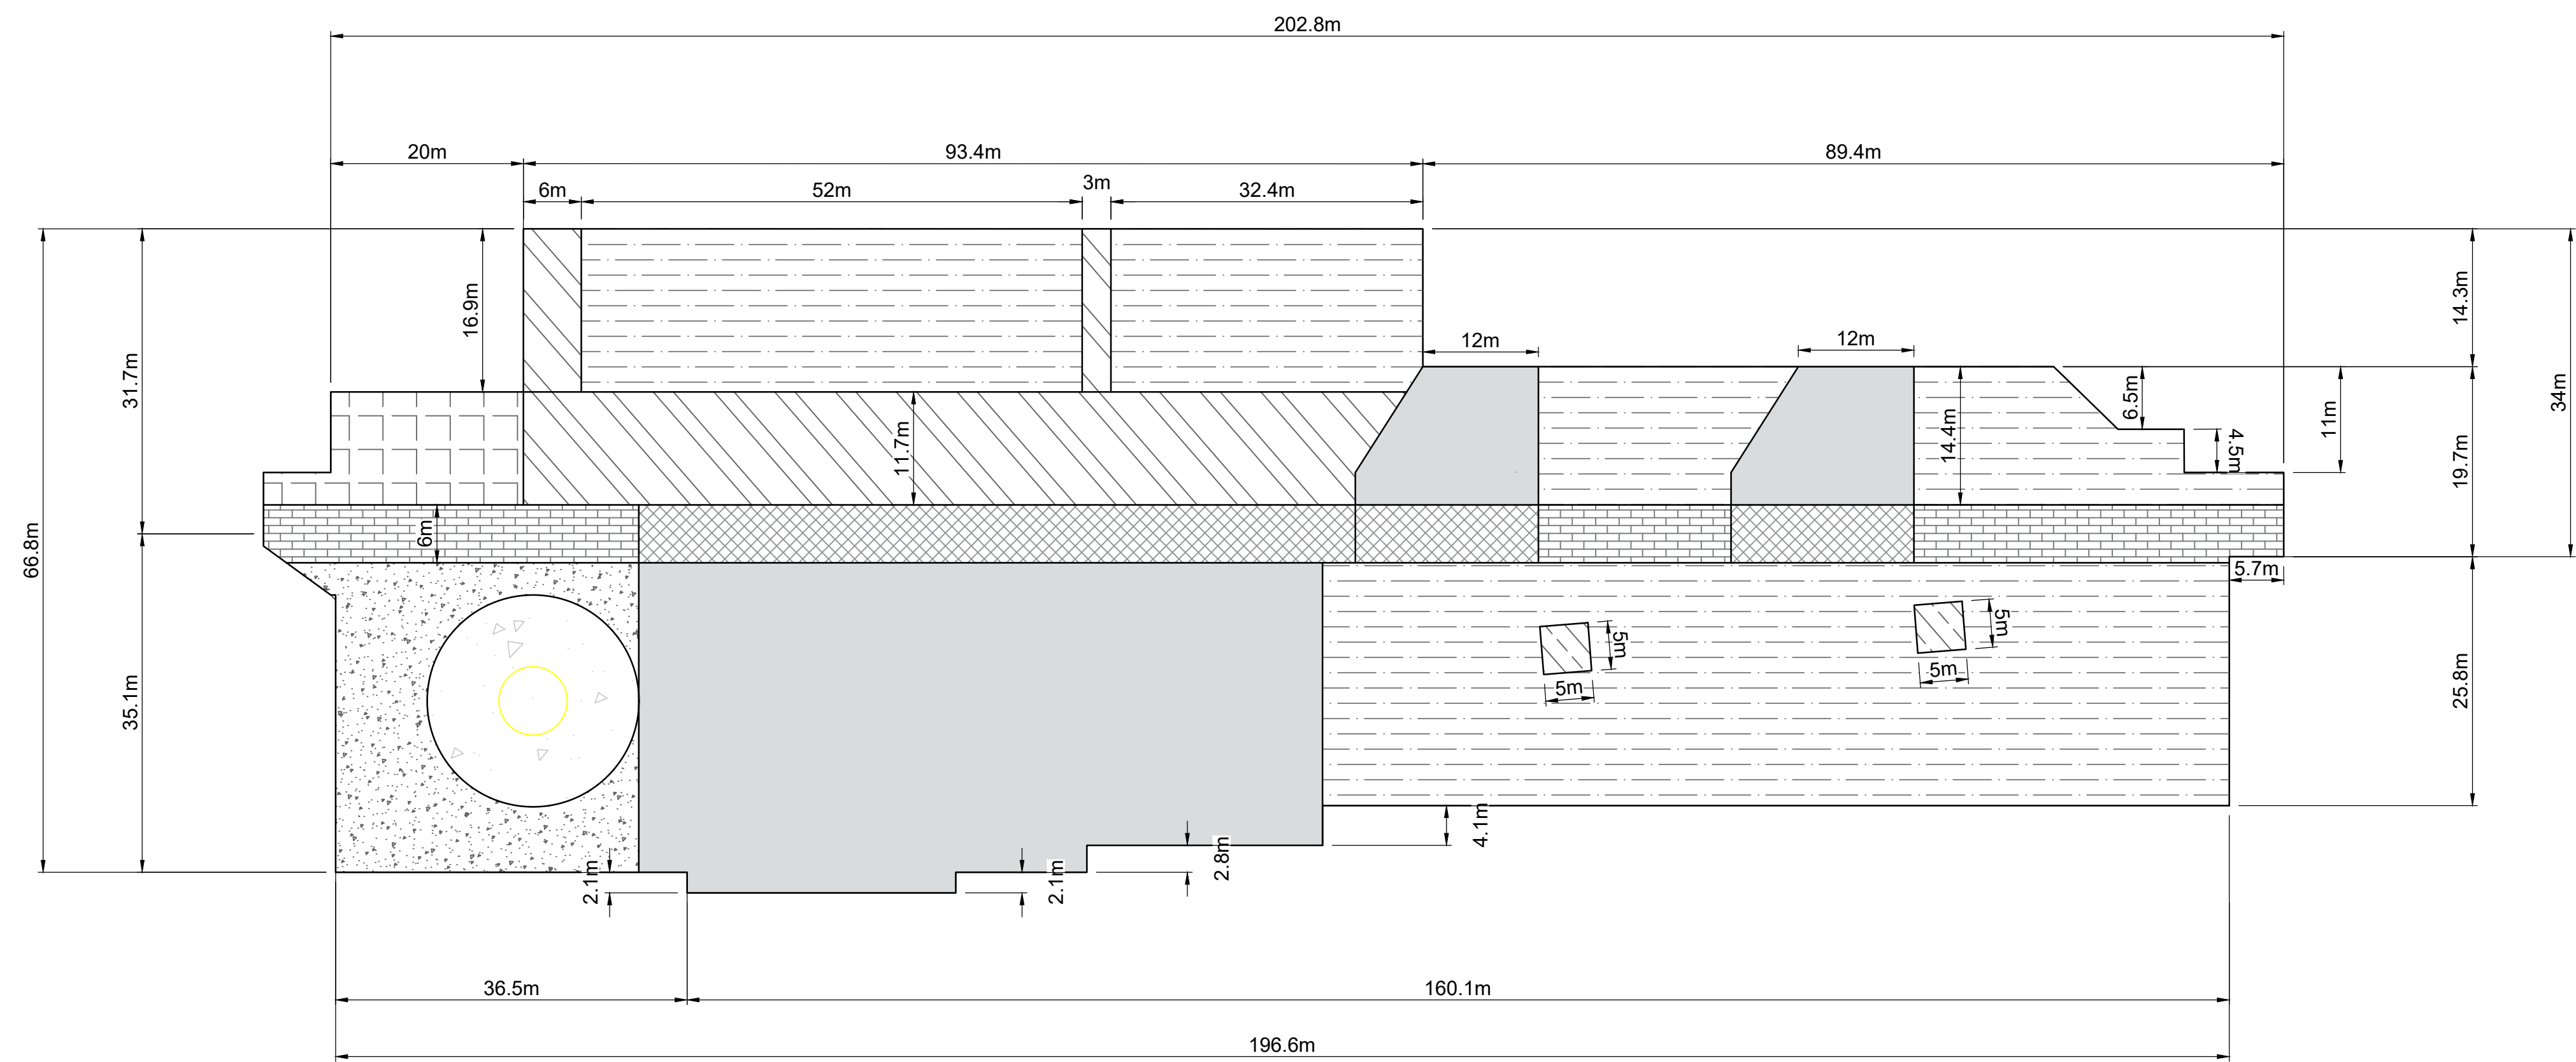

CRANE HARDSTAND - PLAN
SCALE 1:500

KEY

- WT FOUNDATION AREA
- ACCESS TRACK
- STORAGE / ASSEMBLY AREA
- STORAGE AREA FOR WT COMPONENTS
- CLEARED WORKING AREA
- ACCESS TRACK - AREA PREPARED AS HARDSTANDING
- CRANE HARDSTAND
- ASSIST CRANE HARDSTAND
- BOOM ASSEMBLY HARDSTAND
- WT BASE AREA

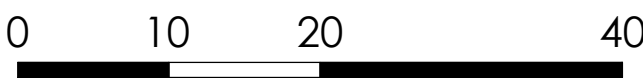

Scale @ A1:
1:500



Portions of this document include intellectual property of Esri and its licensors and are used herein under license. Copyright © 2023 Esri and its licensors. All rights reserved