


Cummeennabuddoge  
Wind Farm



Figure 4-5A  
SUBSTATION LAYOUT

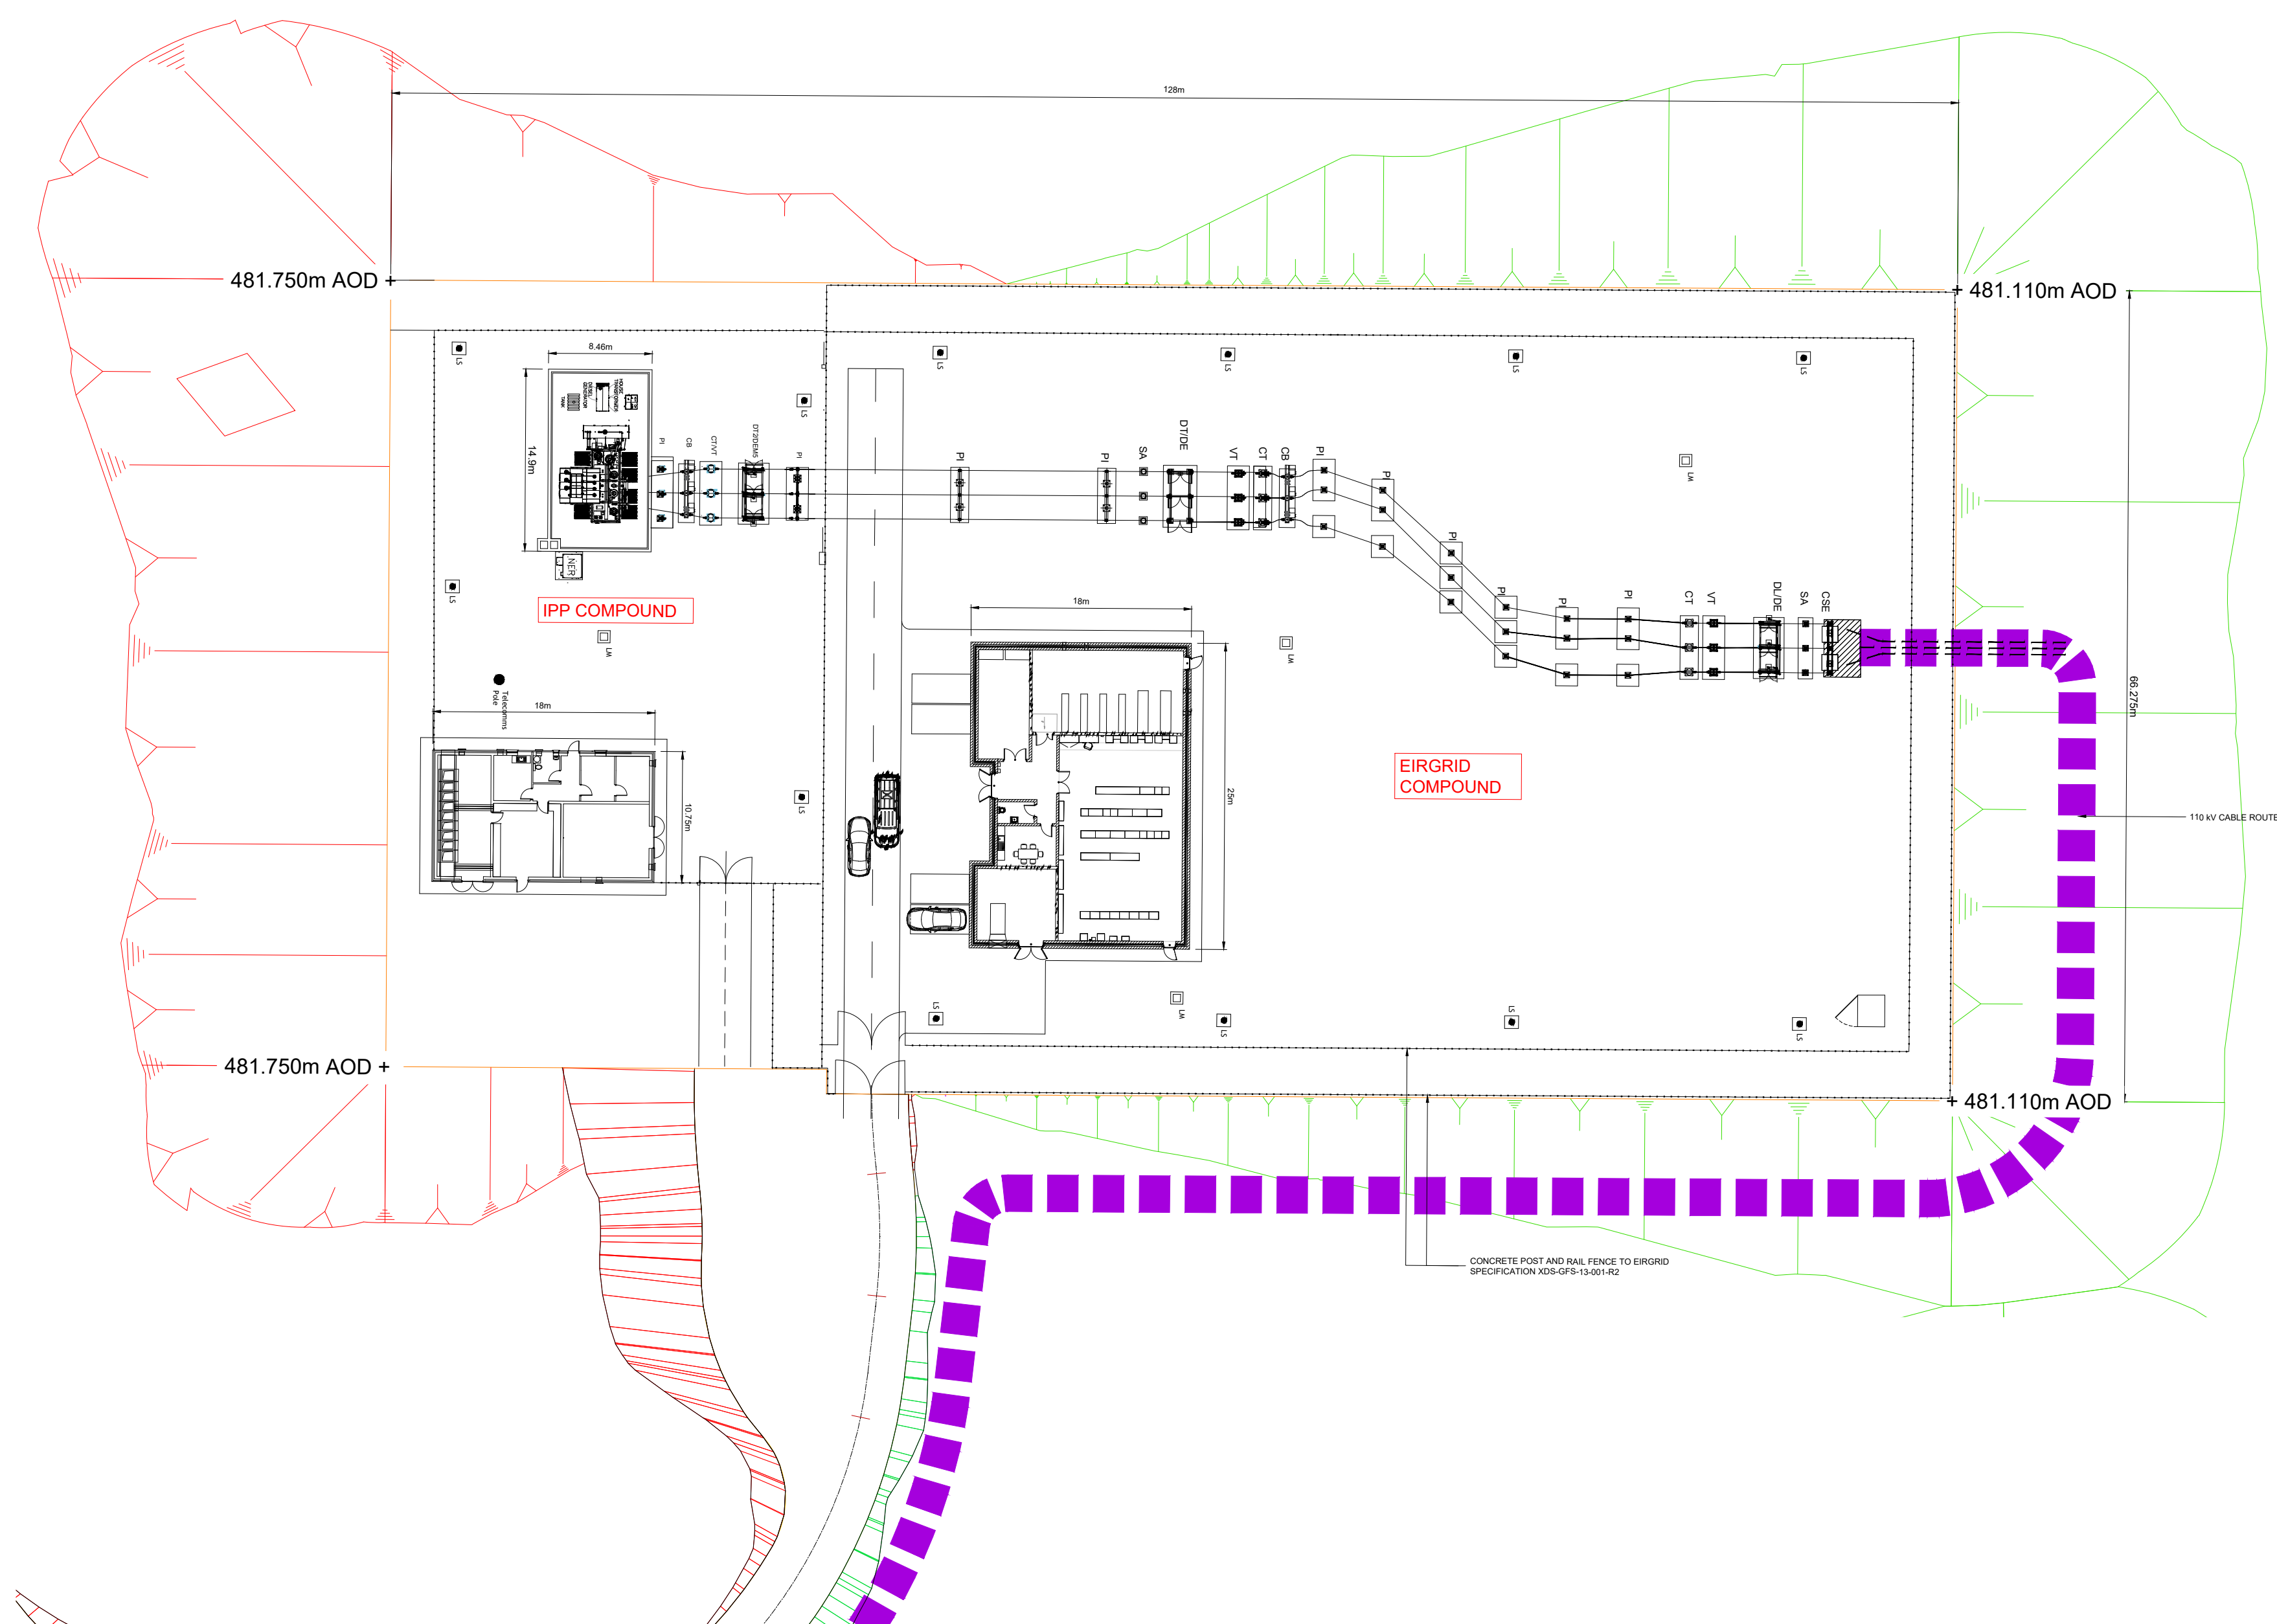

atmos  
CONSULTING

0 5 10 20  
Metres



Scale @ A1:  
1:500



Portions of this document include intellectual property of  
Esri and its licensors and are used herein under license.  
Copyright © 2023 Esri and its licensors. All rights reserved

Date : 13/05/2024 Drawing : 20263-GDG-ZZ-XX-DR-C-2005  
Drawn : DPC Checked : BP Approved : AGL