

LIGHTNING FINIAL (60° CONE PROTECTION) WIND VANE @ 100m ANEMOMETER @ 100m WIND VANE @ 80m WIND VANE @ 60m ANEMOMETER @ 60m FACE MOUNTED UN-CAGED LADDER ANTI-CLIMBING DEVICE SPIKES LEVELLING BOLTS -RC FOUNDATION ANEMOMETER & WINDVANE - ELEVATION

SCALE 1:250

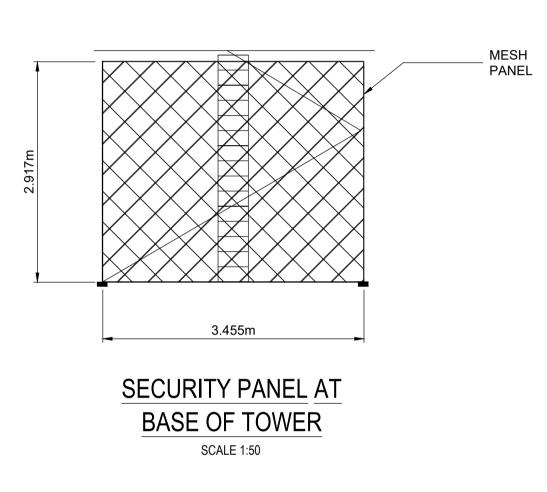

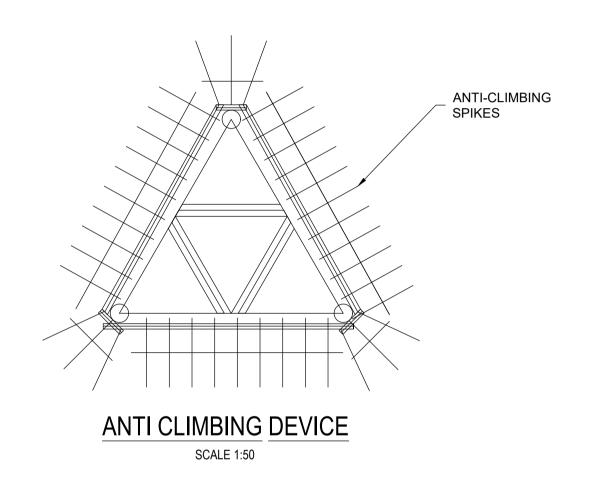


Cummeennabuddoge Wind Farm



Figure 4-6 Met Mast Elevation Drawing





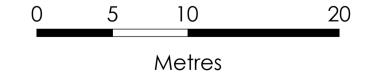

N

Scale @ A1: 1:250



Portions of this document include intellectual property of Esri and its licensors and are used herein under license.

Copyright © 2023 Esri and its licensors. All rights reserved

Date: 13/05/2024 Drawing: 20263-GDG-ZZ-XX-DR-C-1002

Drawn: DPC

Checked: BP Approved: AGL