
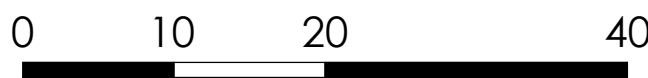
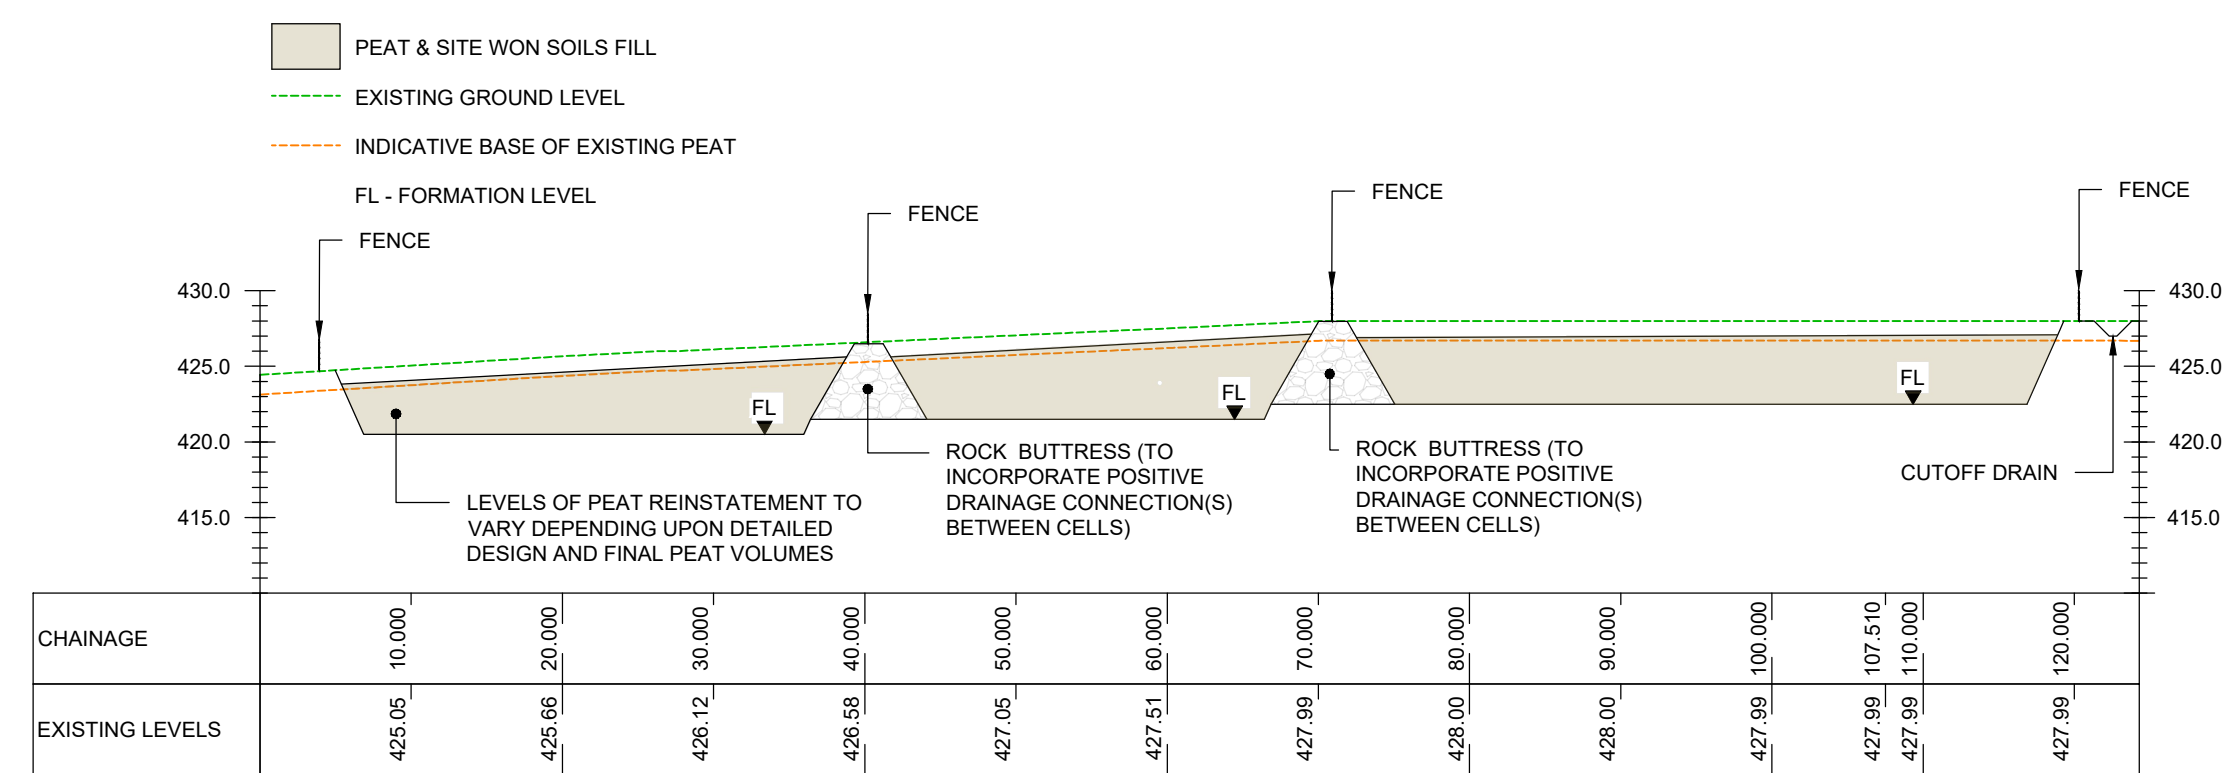


Cummeennabuddoge  
Wind Farm



Figure 4-8A  
Borrow Pit 1  
Plan and Section

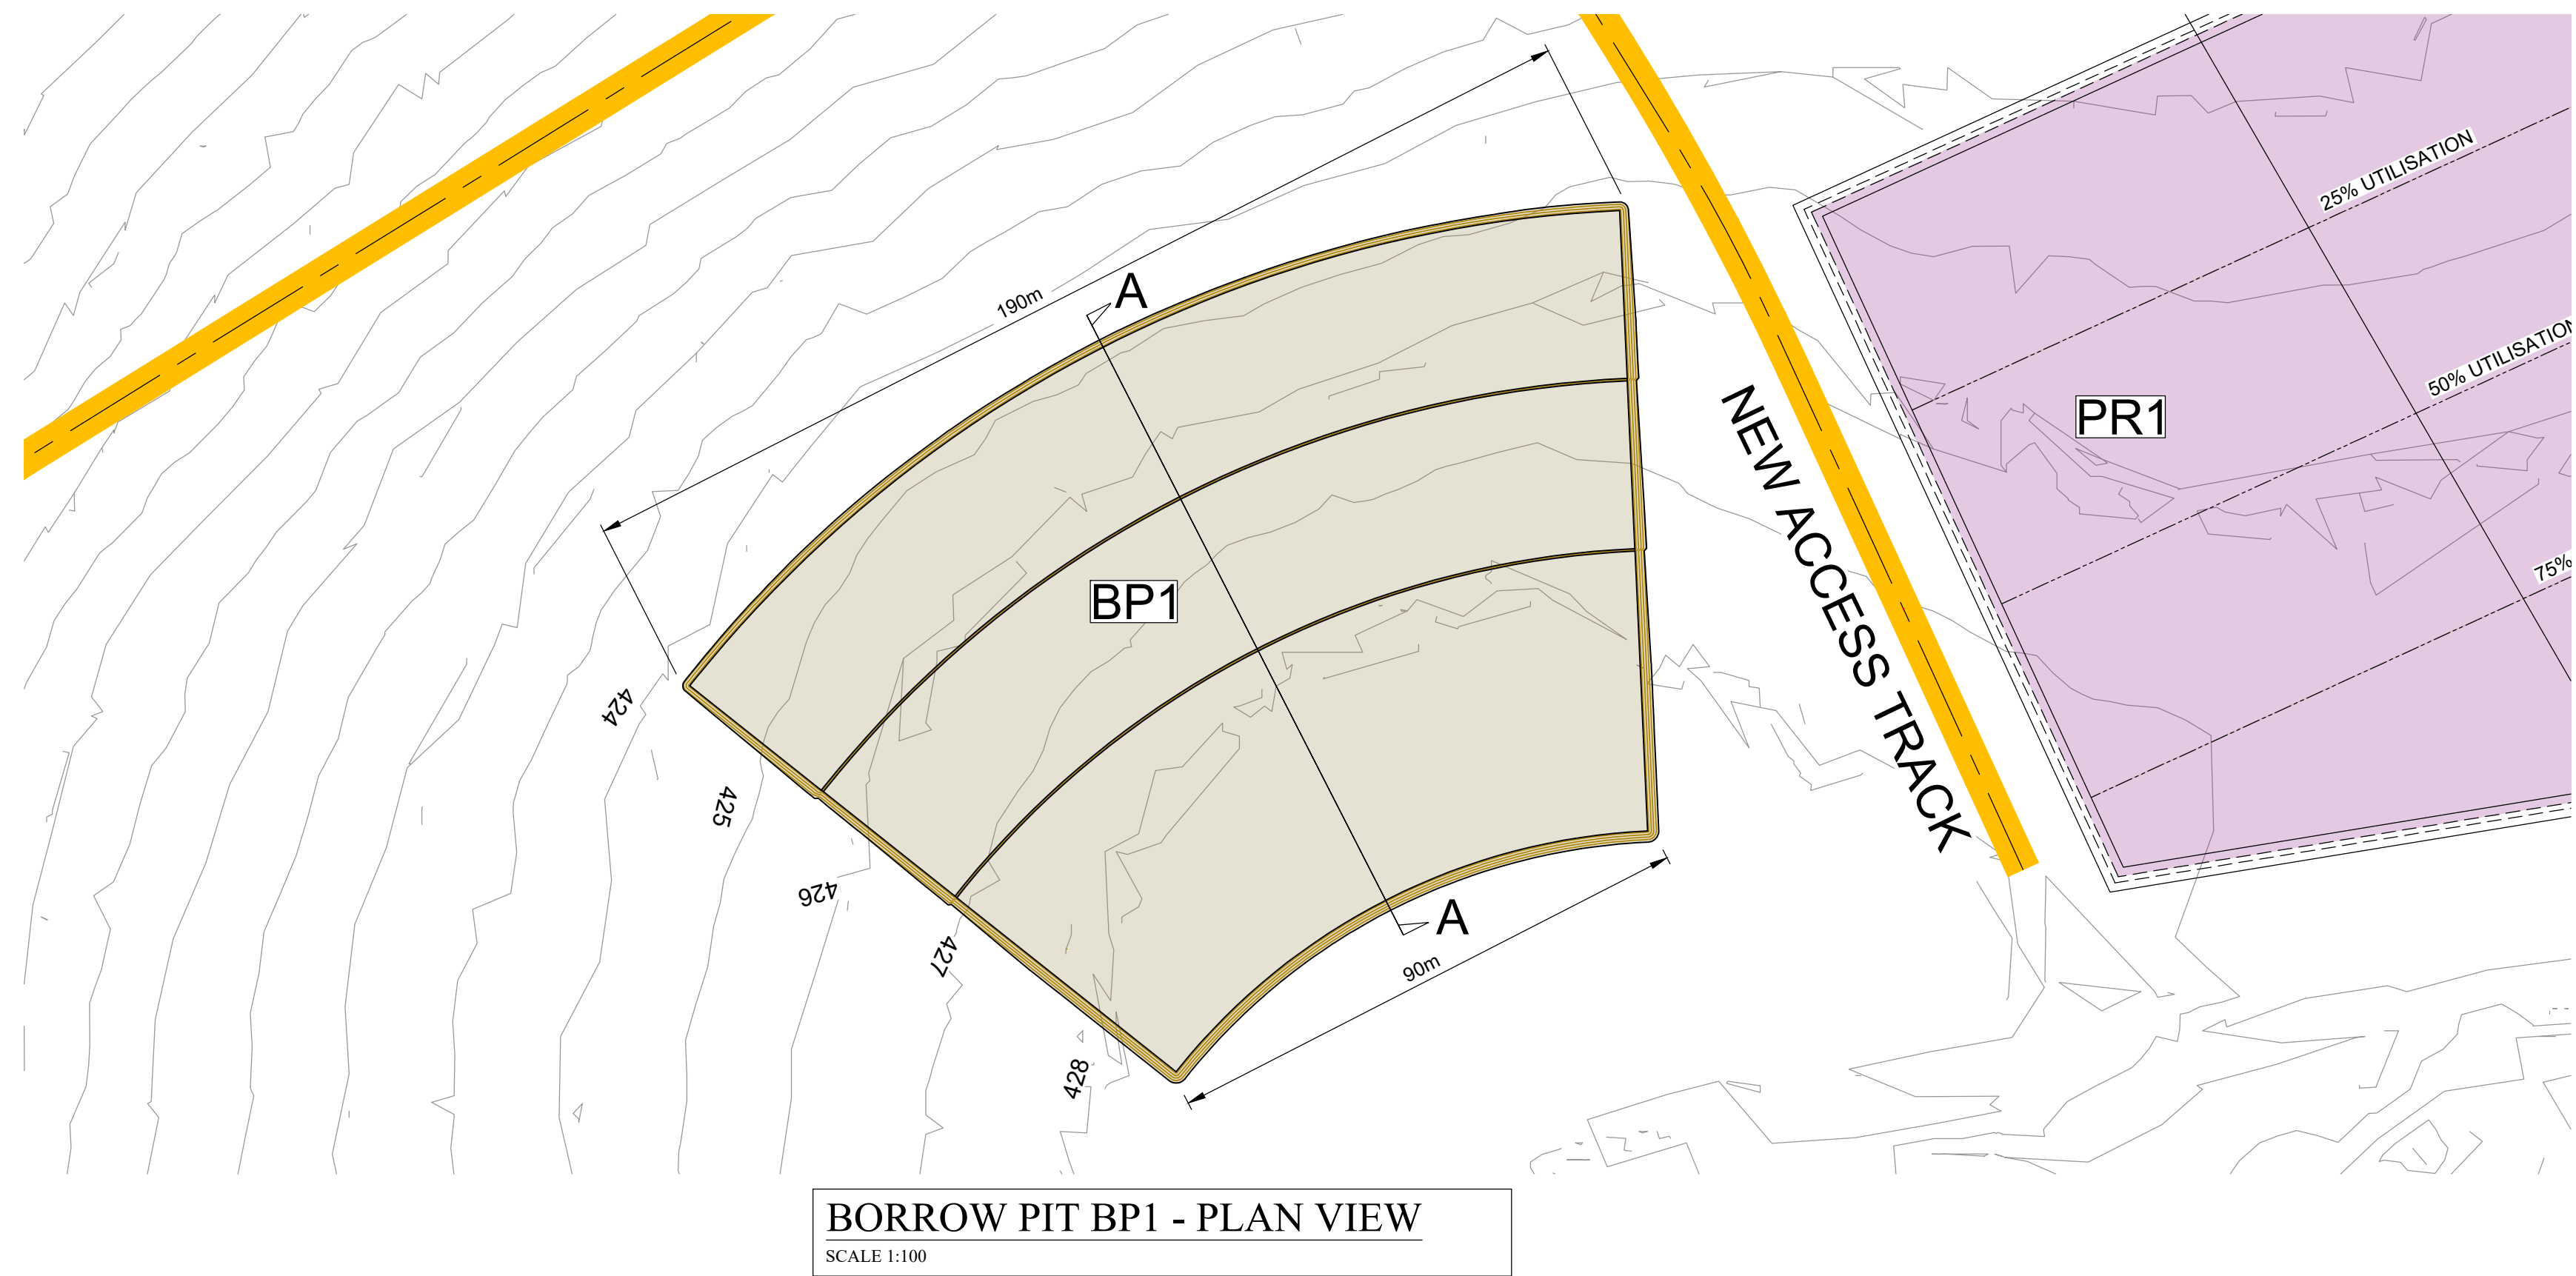

Scale @ A1:  
1:500



Portions of this document include intellectual property of Esri and its licensors and are used herein under license. Copyright © 2023 Esri and its licensors. All rights reserved.

Date : 13/05/2024    Drawing : 20263-GDG-ZZ-XX-DR-C-0801  
Drawn : DPC    Checked : BP    Approved : AGL