



Cummeennabuddoge  
Wind Farm




Figure 4-9F  
Peat Repository PR6  
Plan and Section

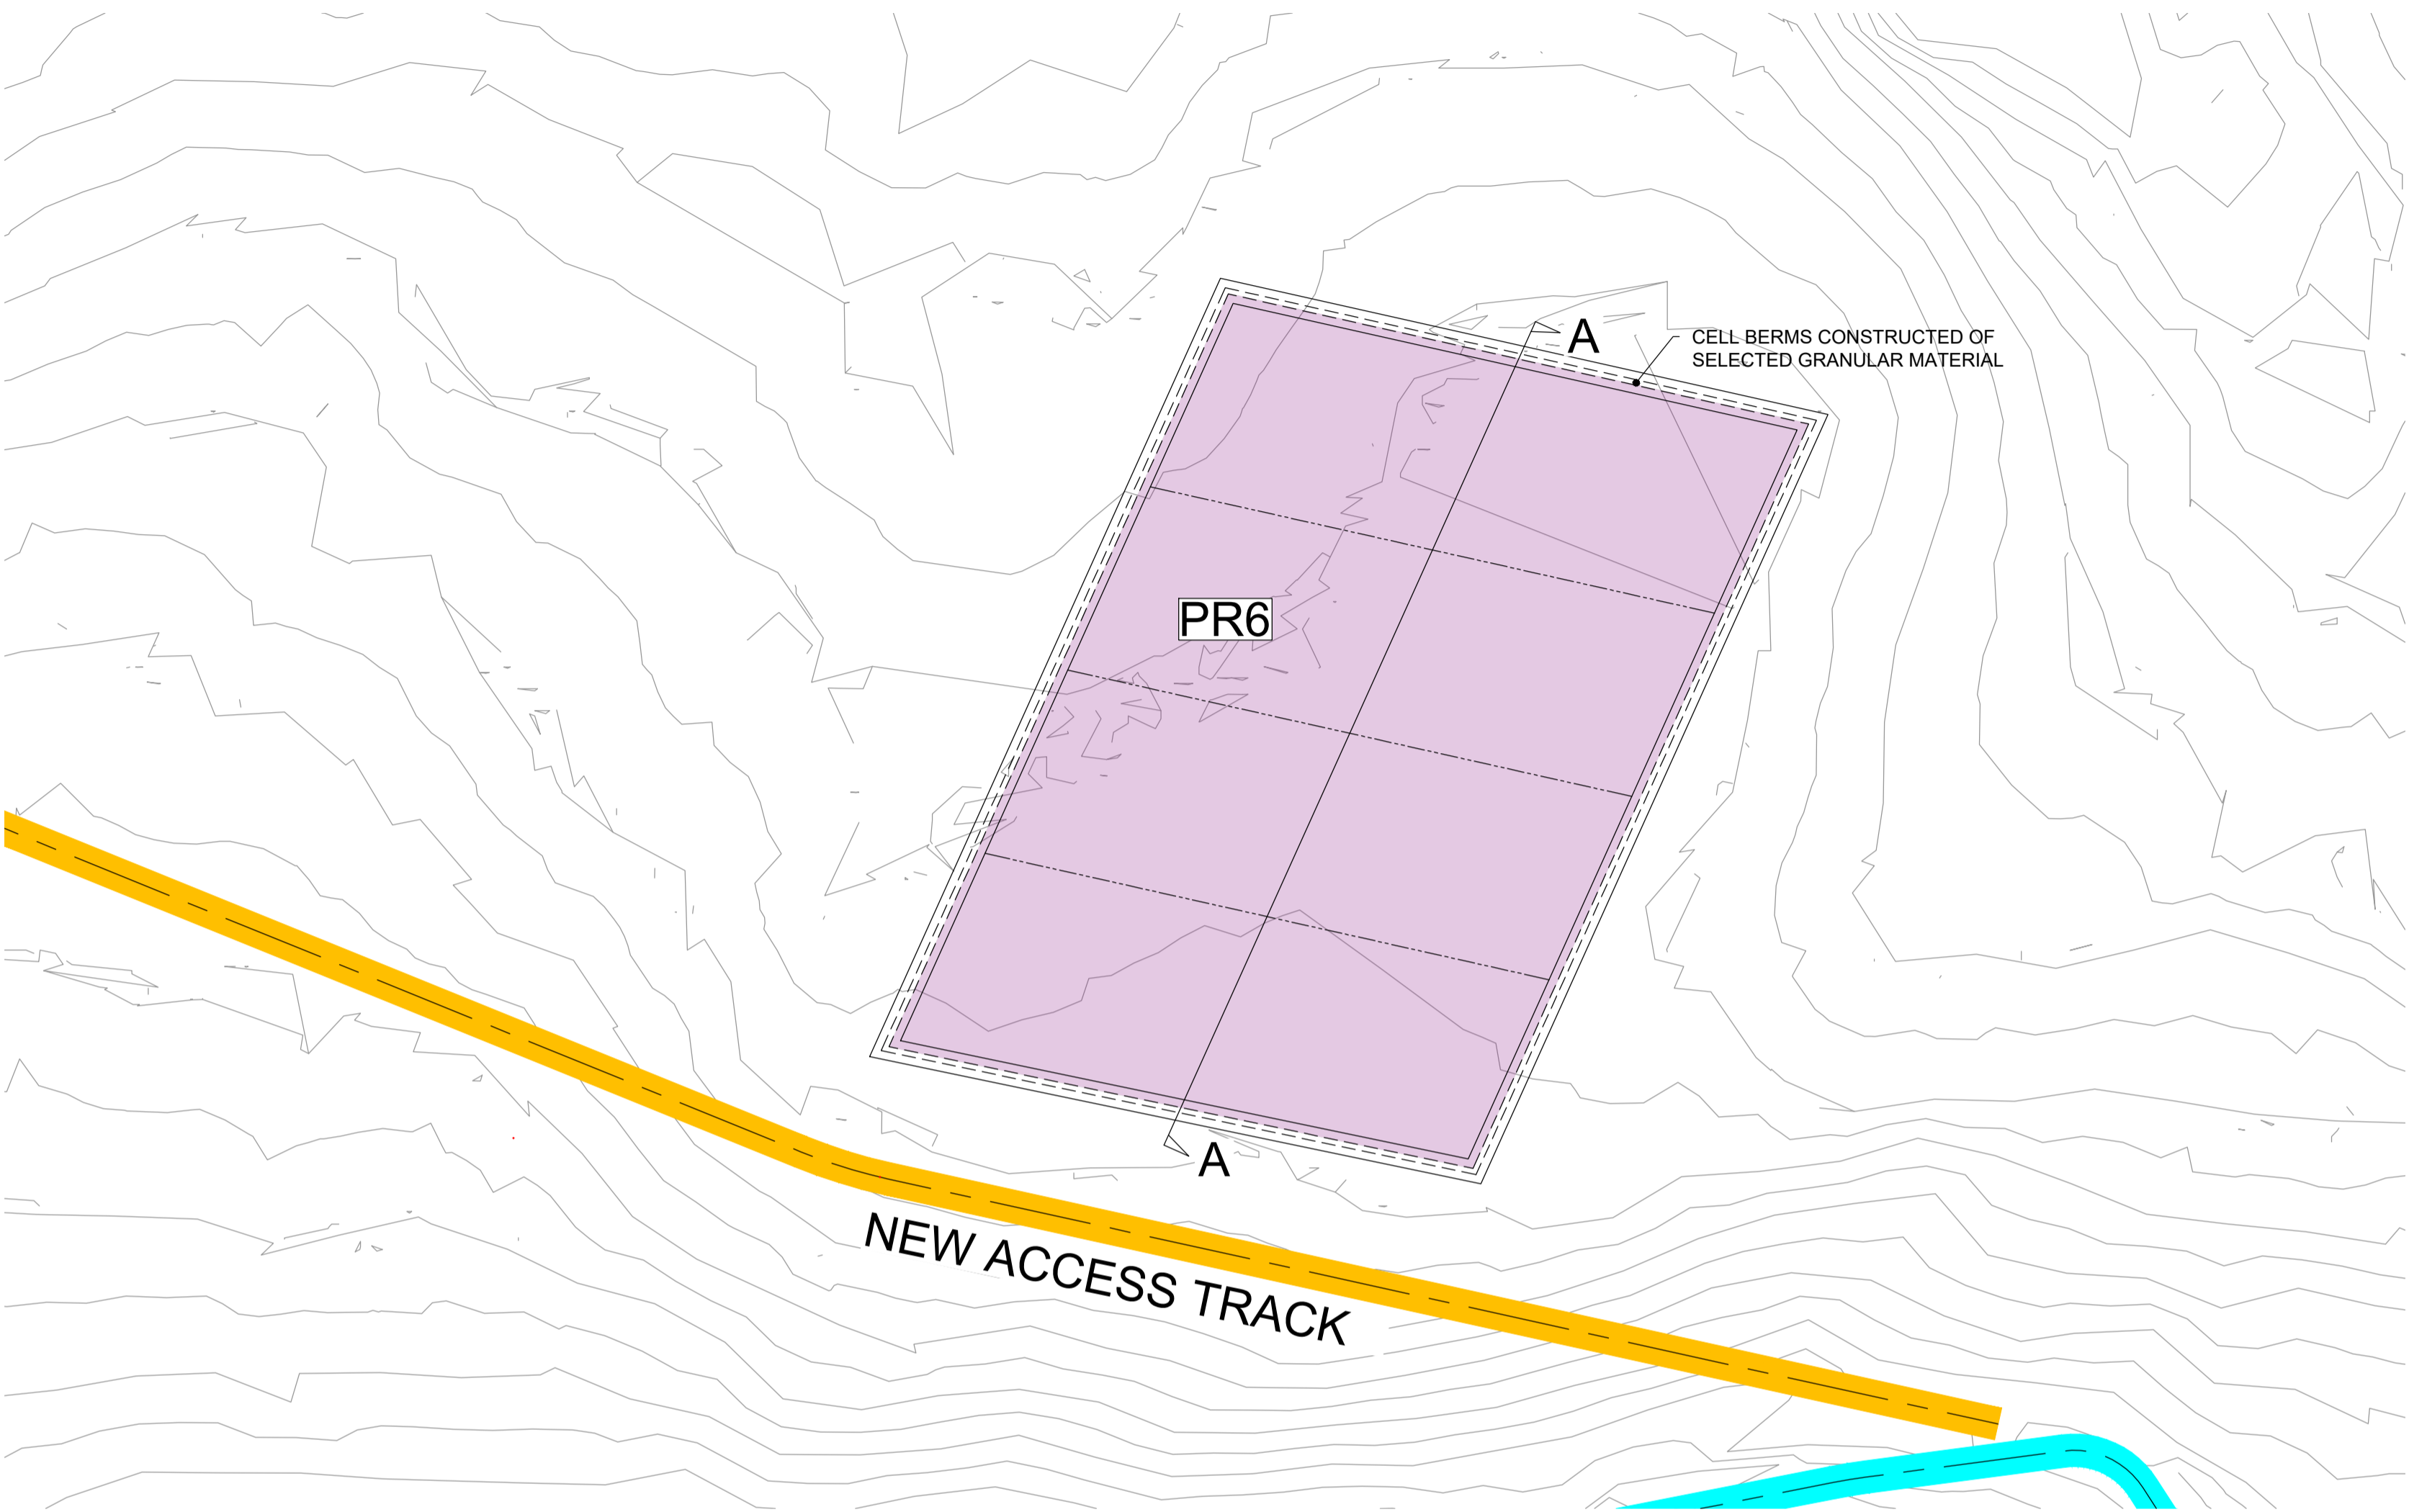

PEAT REPOSITORY PR6 - PLAN VIEW  
SCALE 1:1000

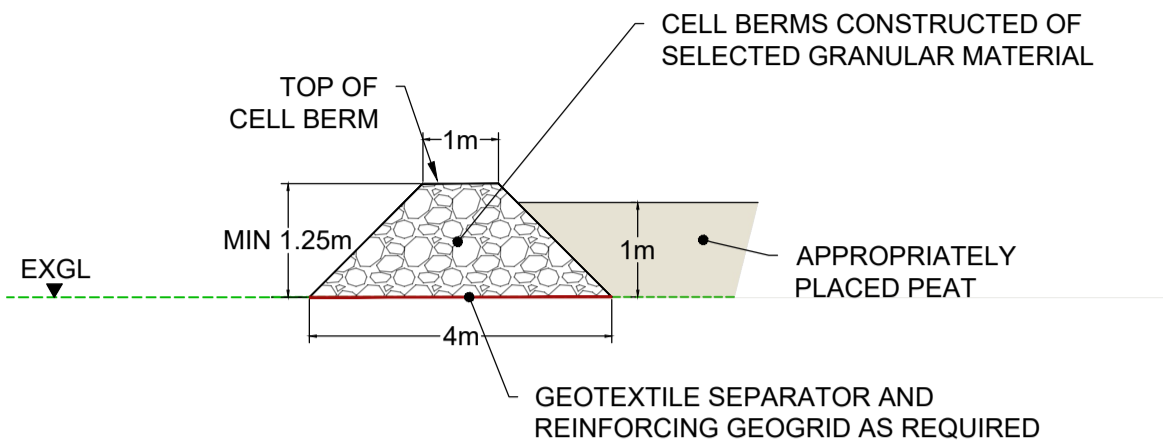

TYPICAL CELL BERM DETAIL  
SCALE 1:100

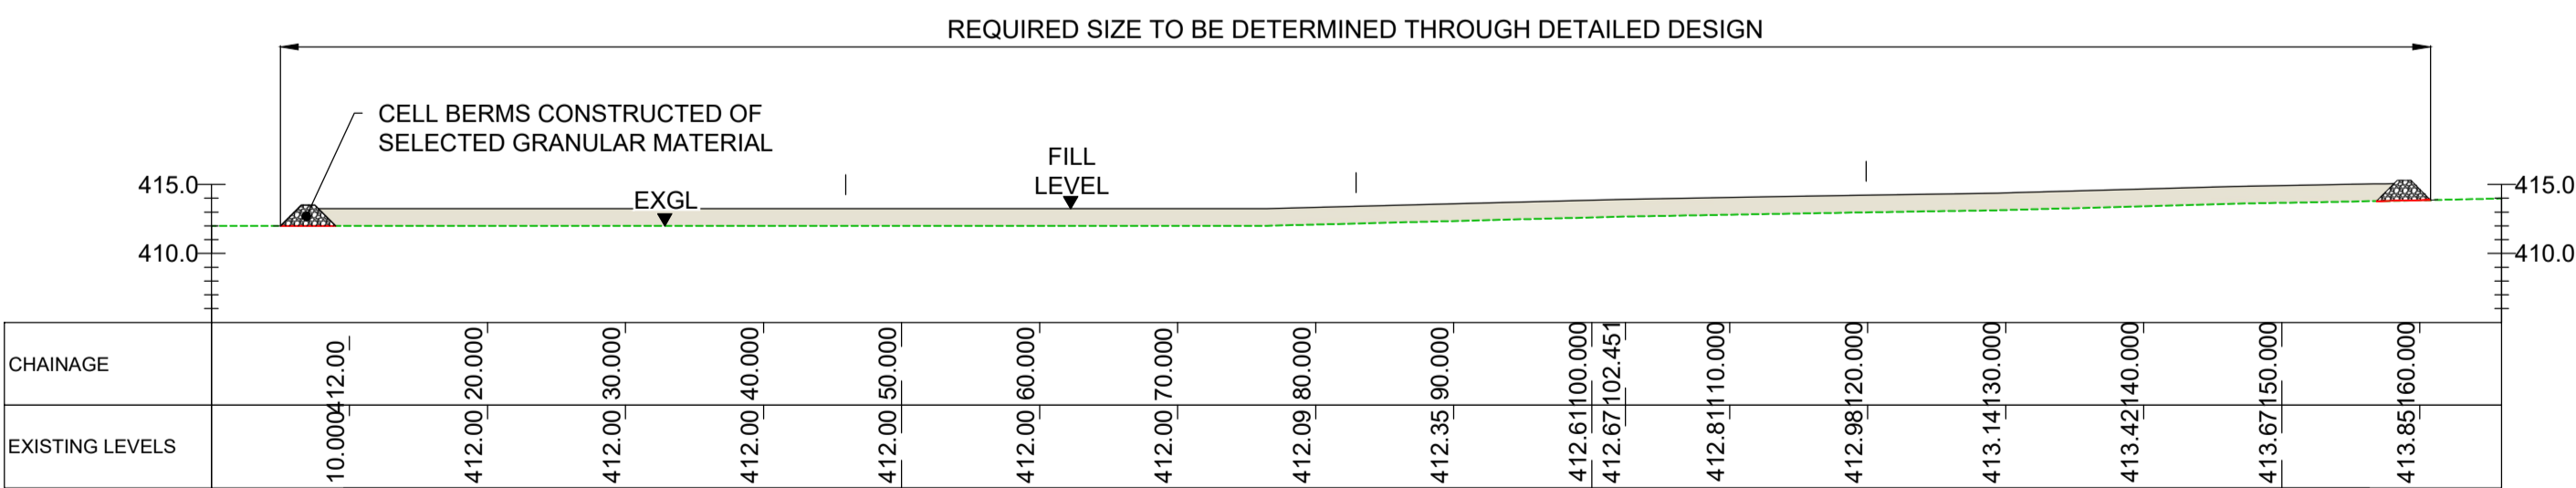

TYPICAL SECTION - PEAT REPOSITORY PR6  
SCALE 1:500



0 20 40 80  
Metres



Scale @ A1:  
1:1000



Portions of this document include intellectual property of Esri and its licensors and are used herein under license. Copyright © 2023 Esri and its licensors. All rights reserved.

Date : 13/05/2024 Drawing : 20263-GDG-ZZ-XX-DR-C-0906  
Drawn : DPC Checked : BP Approved : AGL