

Cummeennabuddoge Wind Farm



Figure 6-2b
Zone Of Theoretical Visibility
200m Blade Tip Height to 20km

Key

- County boundary
- Site boundary
- Proposed turbine
- Landscape Viewpoint
- 10km turbine buffers to 20km

Zone of Theoretical Visibility


200m blade tip height

- 1 - 3 turbines visible
- 4 - 6 turbines visible
- 7 - 9 turbines visible
- 10 - 12 turbines visible
- 13 - 15 turbines visible
- 16 - 17 turbines visible

Generated using Copernicus Land Monitoring Service
EU-DEM Dataset which does not take into account
the screening effects of buildings or vegetation.

ZTV calculated using ArcGIS 10.6 Viewshed tool with
observer eye height 2m above ground and corrections
for earth curvature and atmospheric refraction applied.

Coordinate system: IREN95 ITM

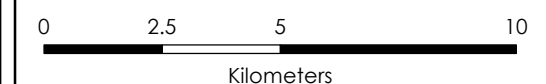

Scale @ A3:
1:160,000



Ordnance Survey Ireland Licence No EN0013720
©Ordnance Survey Ireland and Government of Ireland