


06/11/2024

\\sr.local\eu\Offices\IE\Dublin\SLR DATA\SLR Projects\0036 Kilsaran Concrete\065366 Ballinclare Materials Mgmt Facility\Planning\Drawings\CAD\Wiring\065366 00001.0.DWG PL05 Proposed Site Layout Map.dwg

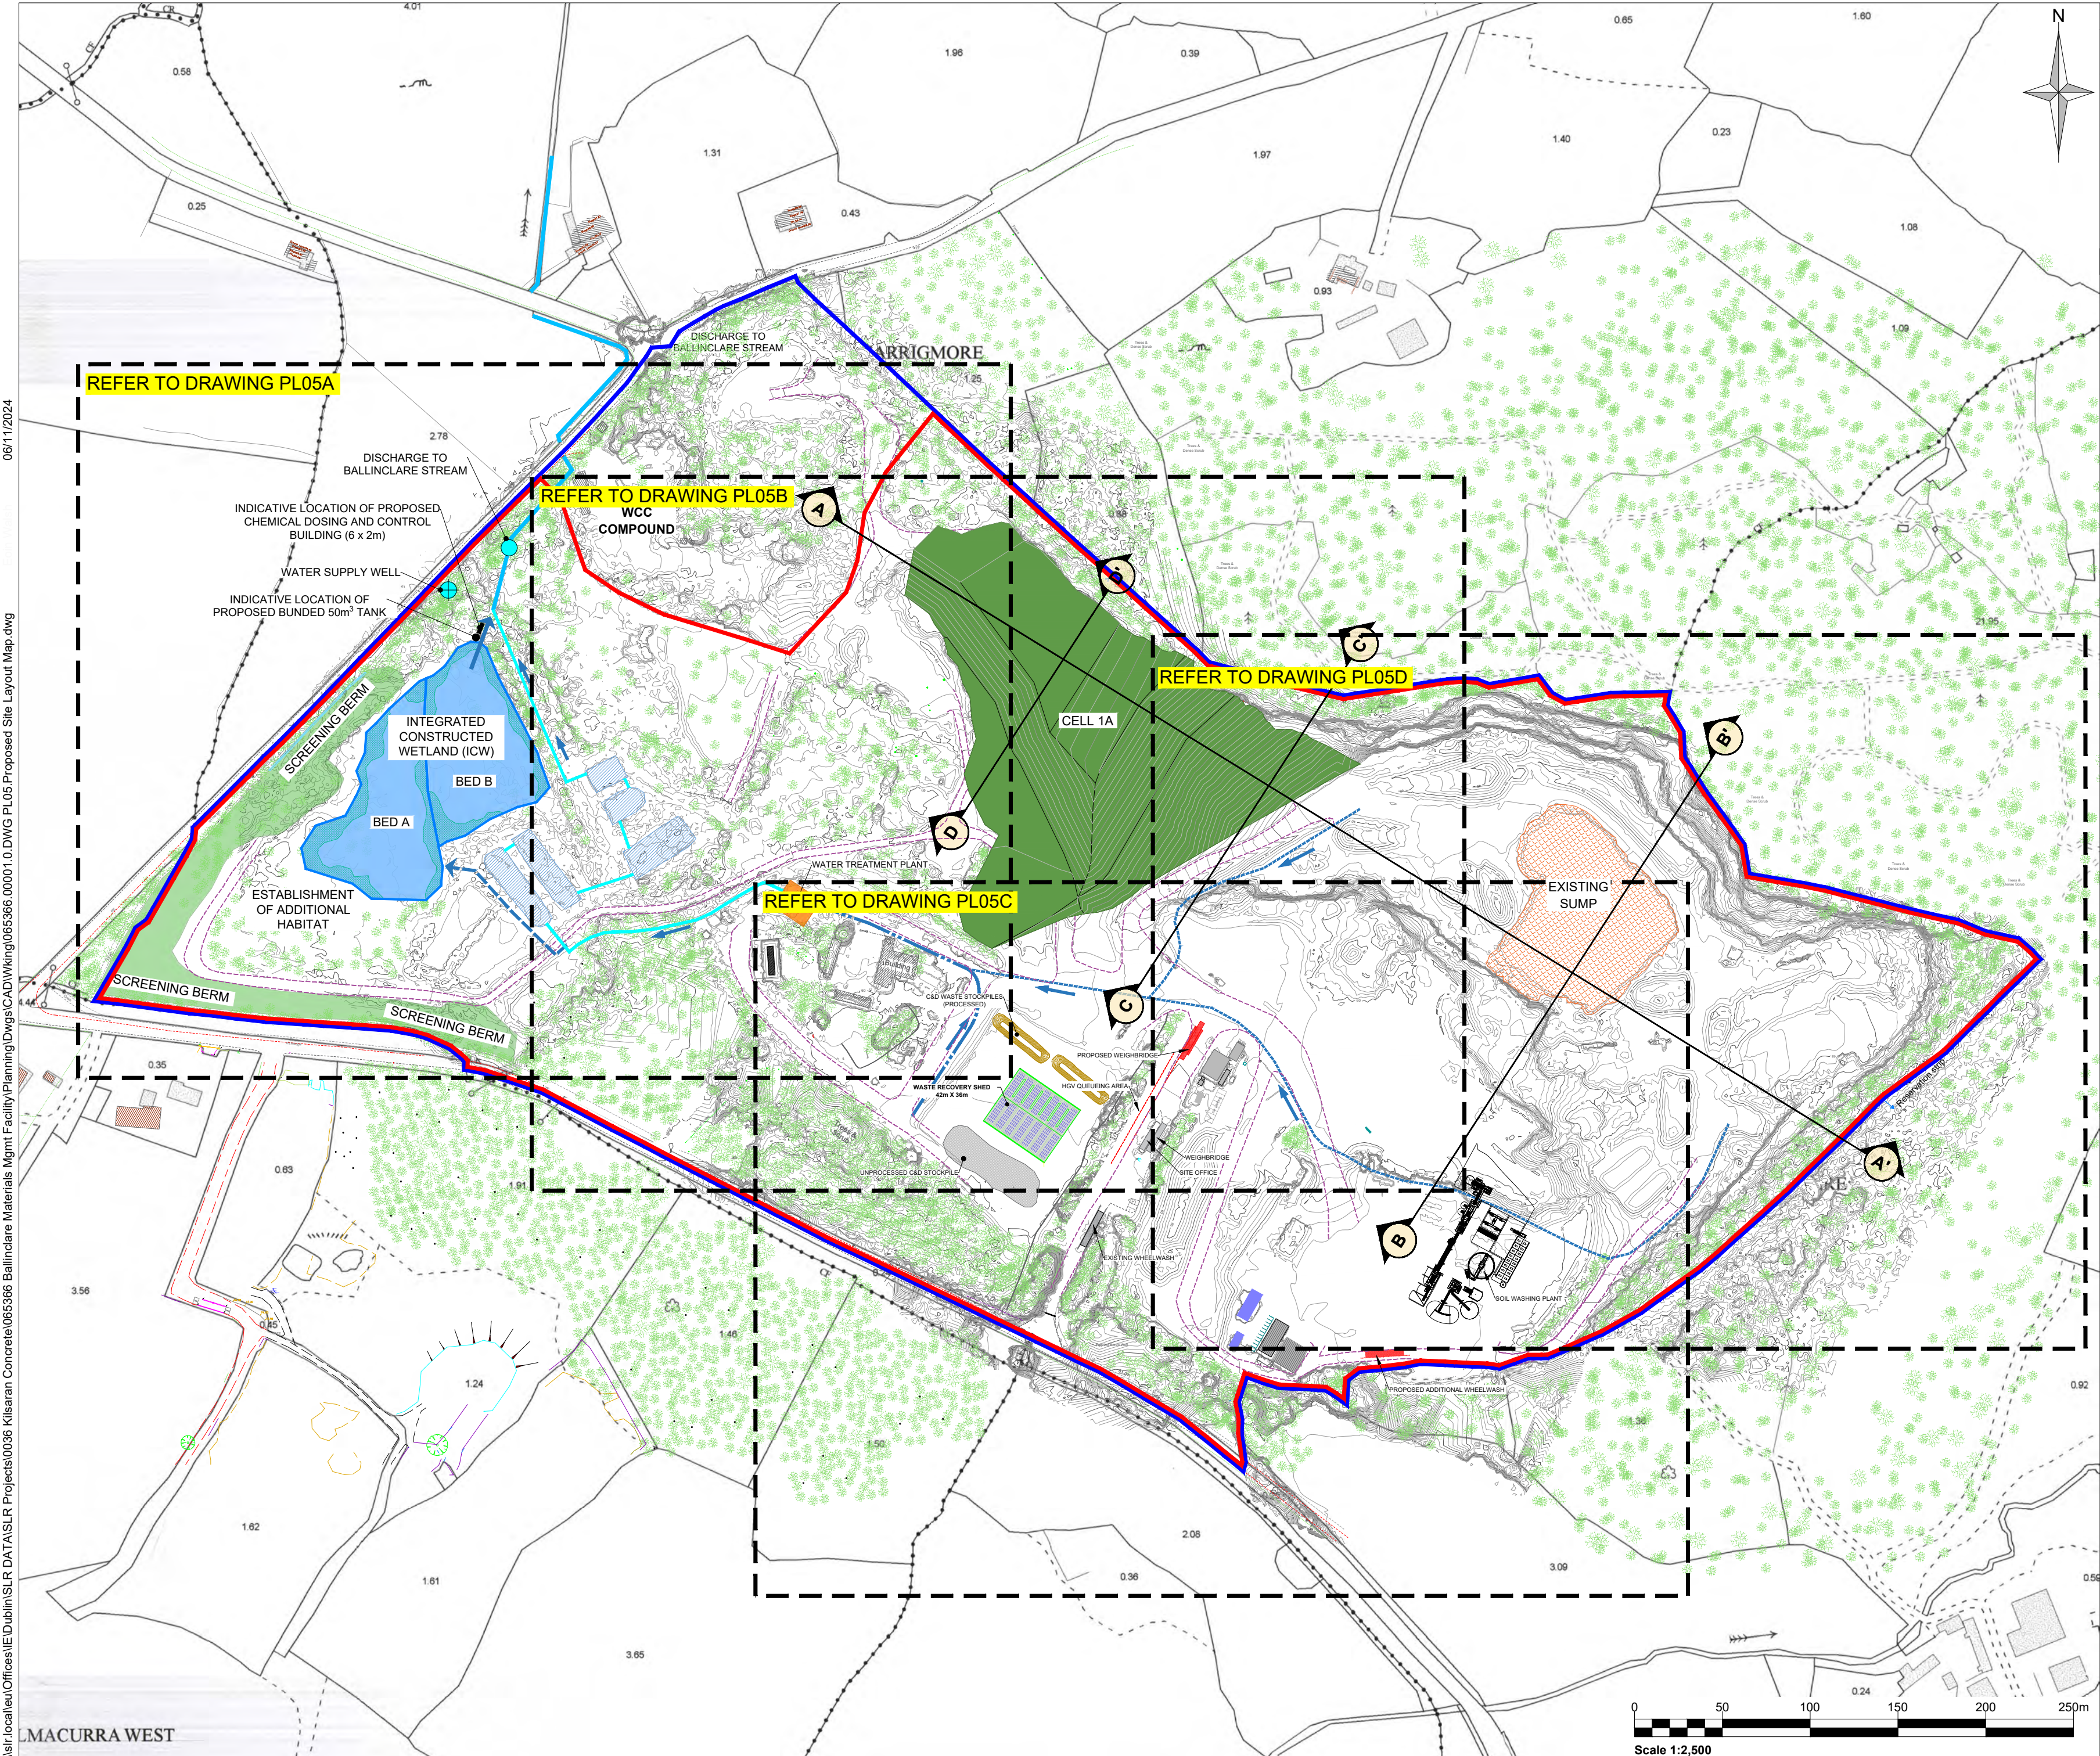

Notes:

1. EXTRACT FROM ORDNANCE SURVEY 1:2,500 / 1:5,000 MAP SERIES: 4137-B & 4137-D.

Legend:

- LAND INTEREST BOUNDARY (c. 36.0 HA)
- PLANNING APPLICATION AREA (c. 32.6 HA)
- EXISTING CONTOURS
- INTERNAL ACCESS ROADS
- PUMPED WASTEWATER FROM SURFACE RUNOFF

Rev	Amendments	Date	By	Chk	Auth
 SLR www.slrconsulting.com					
Drawing Status & Suitability Code					
FINAL					
Client					
KILSARAN CONCRETE Ballinclare Quarry, Kilbride, Co. Wicklow.					
Project					
PLANNING APPLICATION Materials Recovery / Recycling Facility and Inert Landfill					
Drawing Title					
PROPOSED SITE LAYOUT MAP					
Scale		@ A2		SLR Project No.	
1:2,500				065366.00001	
Designed	EW	Drawn	EW	Checked	DL
Date	10/24	Date	10/24	Date	10/24
Drawing Number					Rev.
DRAWING PL05					0