


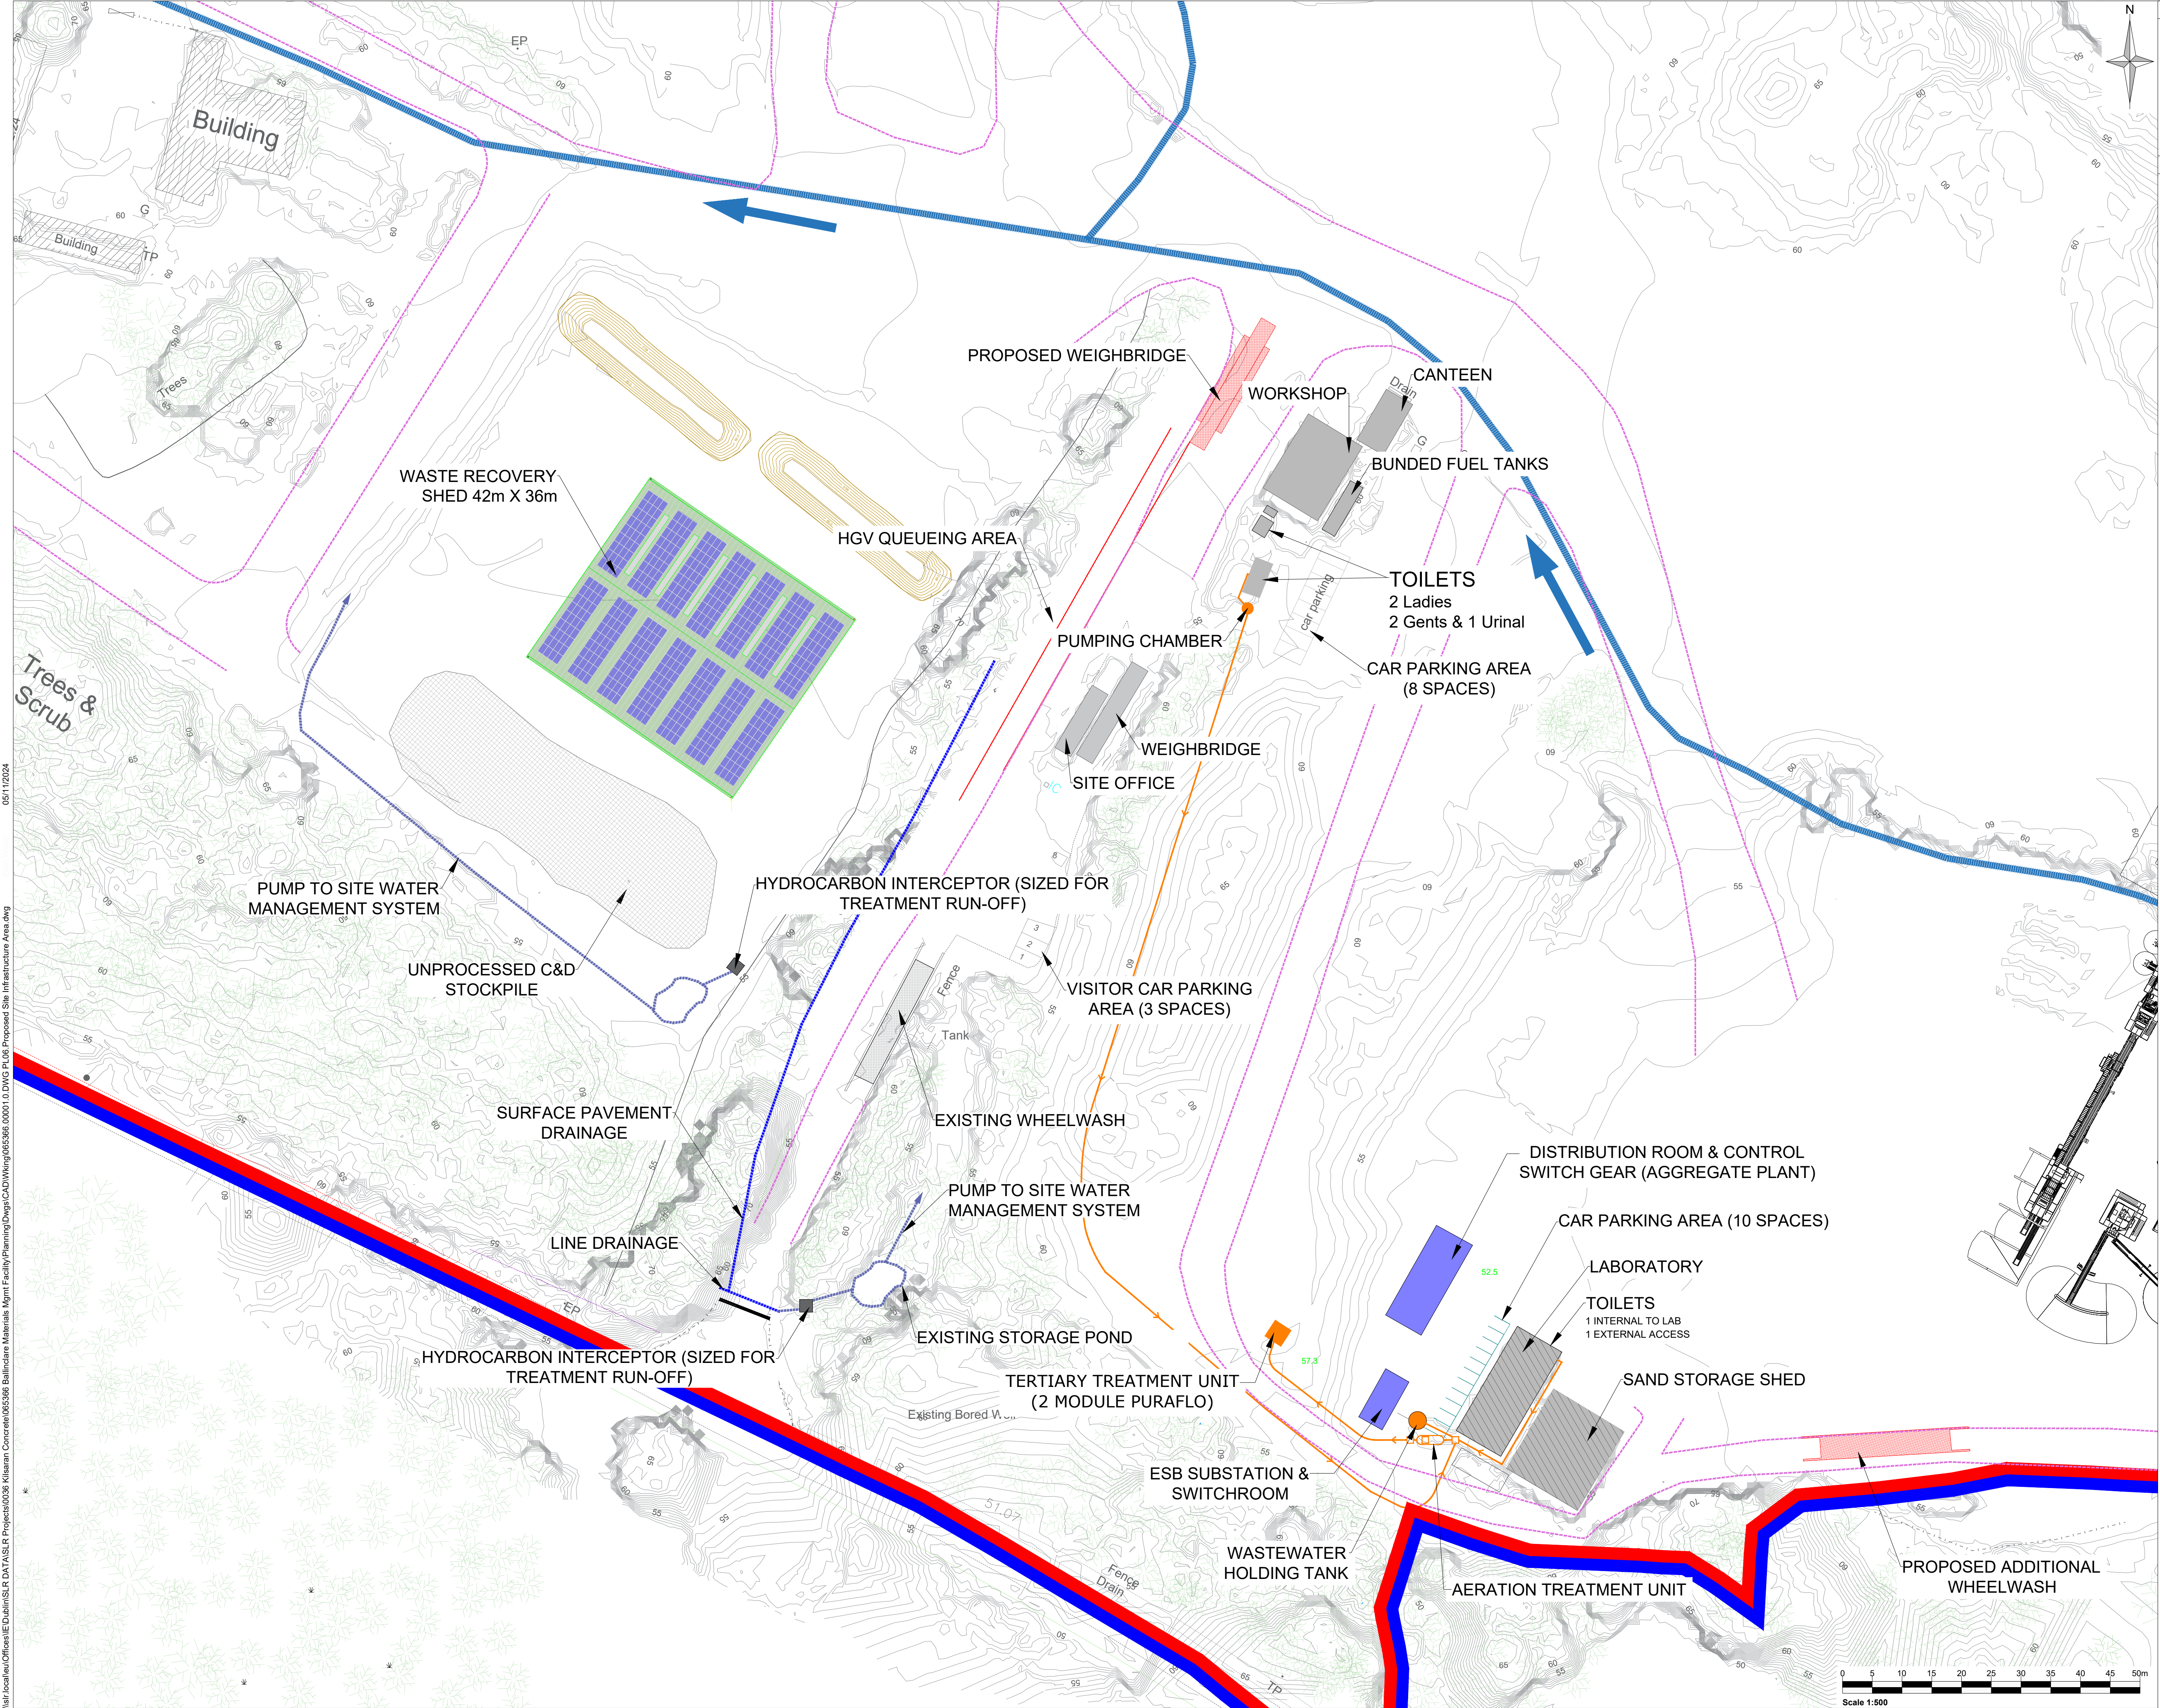

**Notes:**

1. EXTRACT FROM ORDNANCE SURVEY 1:2,500 / 1:5,000 MAP SERIES: 4137-B & 4137-D.

2. EXISTING SITE SURVEY (MAY 2016) PROVIDED BY KILSARAN CONCRETE.

**Legend:**

- LAND INTEREST BOUNDARY (c. 36.0 HA)
- PLANNING APPLICATION AREA (c. 32.6 HA)
- CONTOURS
- INTERNAL ACCESS ROUTES
- PUMPED SURFACE WATER RUN-OFF FROM QUARRY FLOOR / INERT LANDFILL CELLS
- DISCHARGE FLOW DIRECTION

| Rev | Amendments | Date | By | Chk | Auth |
|-----|------------|------|----|-----|------|
|     |            |      |    |     |      |

[www.slrconsulting.com](http://www.slrconsulting.com)

Drawing Status & Suitability Code: **FINAL**

Client: KILSARAN CONCRETE  
Ballinclare Quarry, Kilbride, Co. Wicklow

Project: PLANNING APPLICATION  
Materials Recovery / Recycling Facility and Inert Landfill

Drawing Title: SITE INFRASTRUCTURE AREA

|              |             |                              |
|--------------|-------------|------------------------------|
| Scale: 1:500 | @ A1        | SLR Project No: 065366.00001 |
| Designed: EW | Drawn: EW   | Checked: DL                  |
| Date: 10/24  | Date: 10/24 | Date: 10/24                  |

Drawing Number: **DRAWING PL06**

Rev: **0**

Scale 1:500

0 5 10 15 20 25 30 35 40 45 50m

\\slr-local\au\Offices\IED\Dublin\SLR DATA\SLR Projects\0036 Kilsaran Concrete\065366 Ballinclare Materials Mgmt Facility\Planning\Drawings\CAD\Wiring\065366.00001.0.DWG PL06 Proposed Site Infrastructure Area.dwg 05/11/2024