
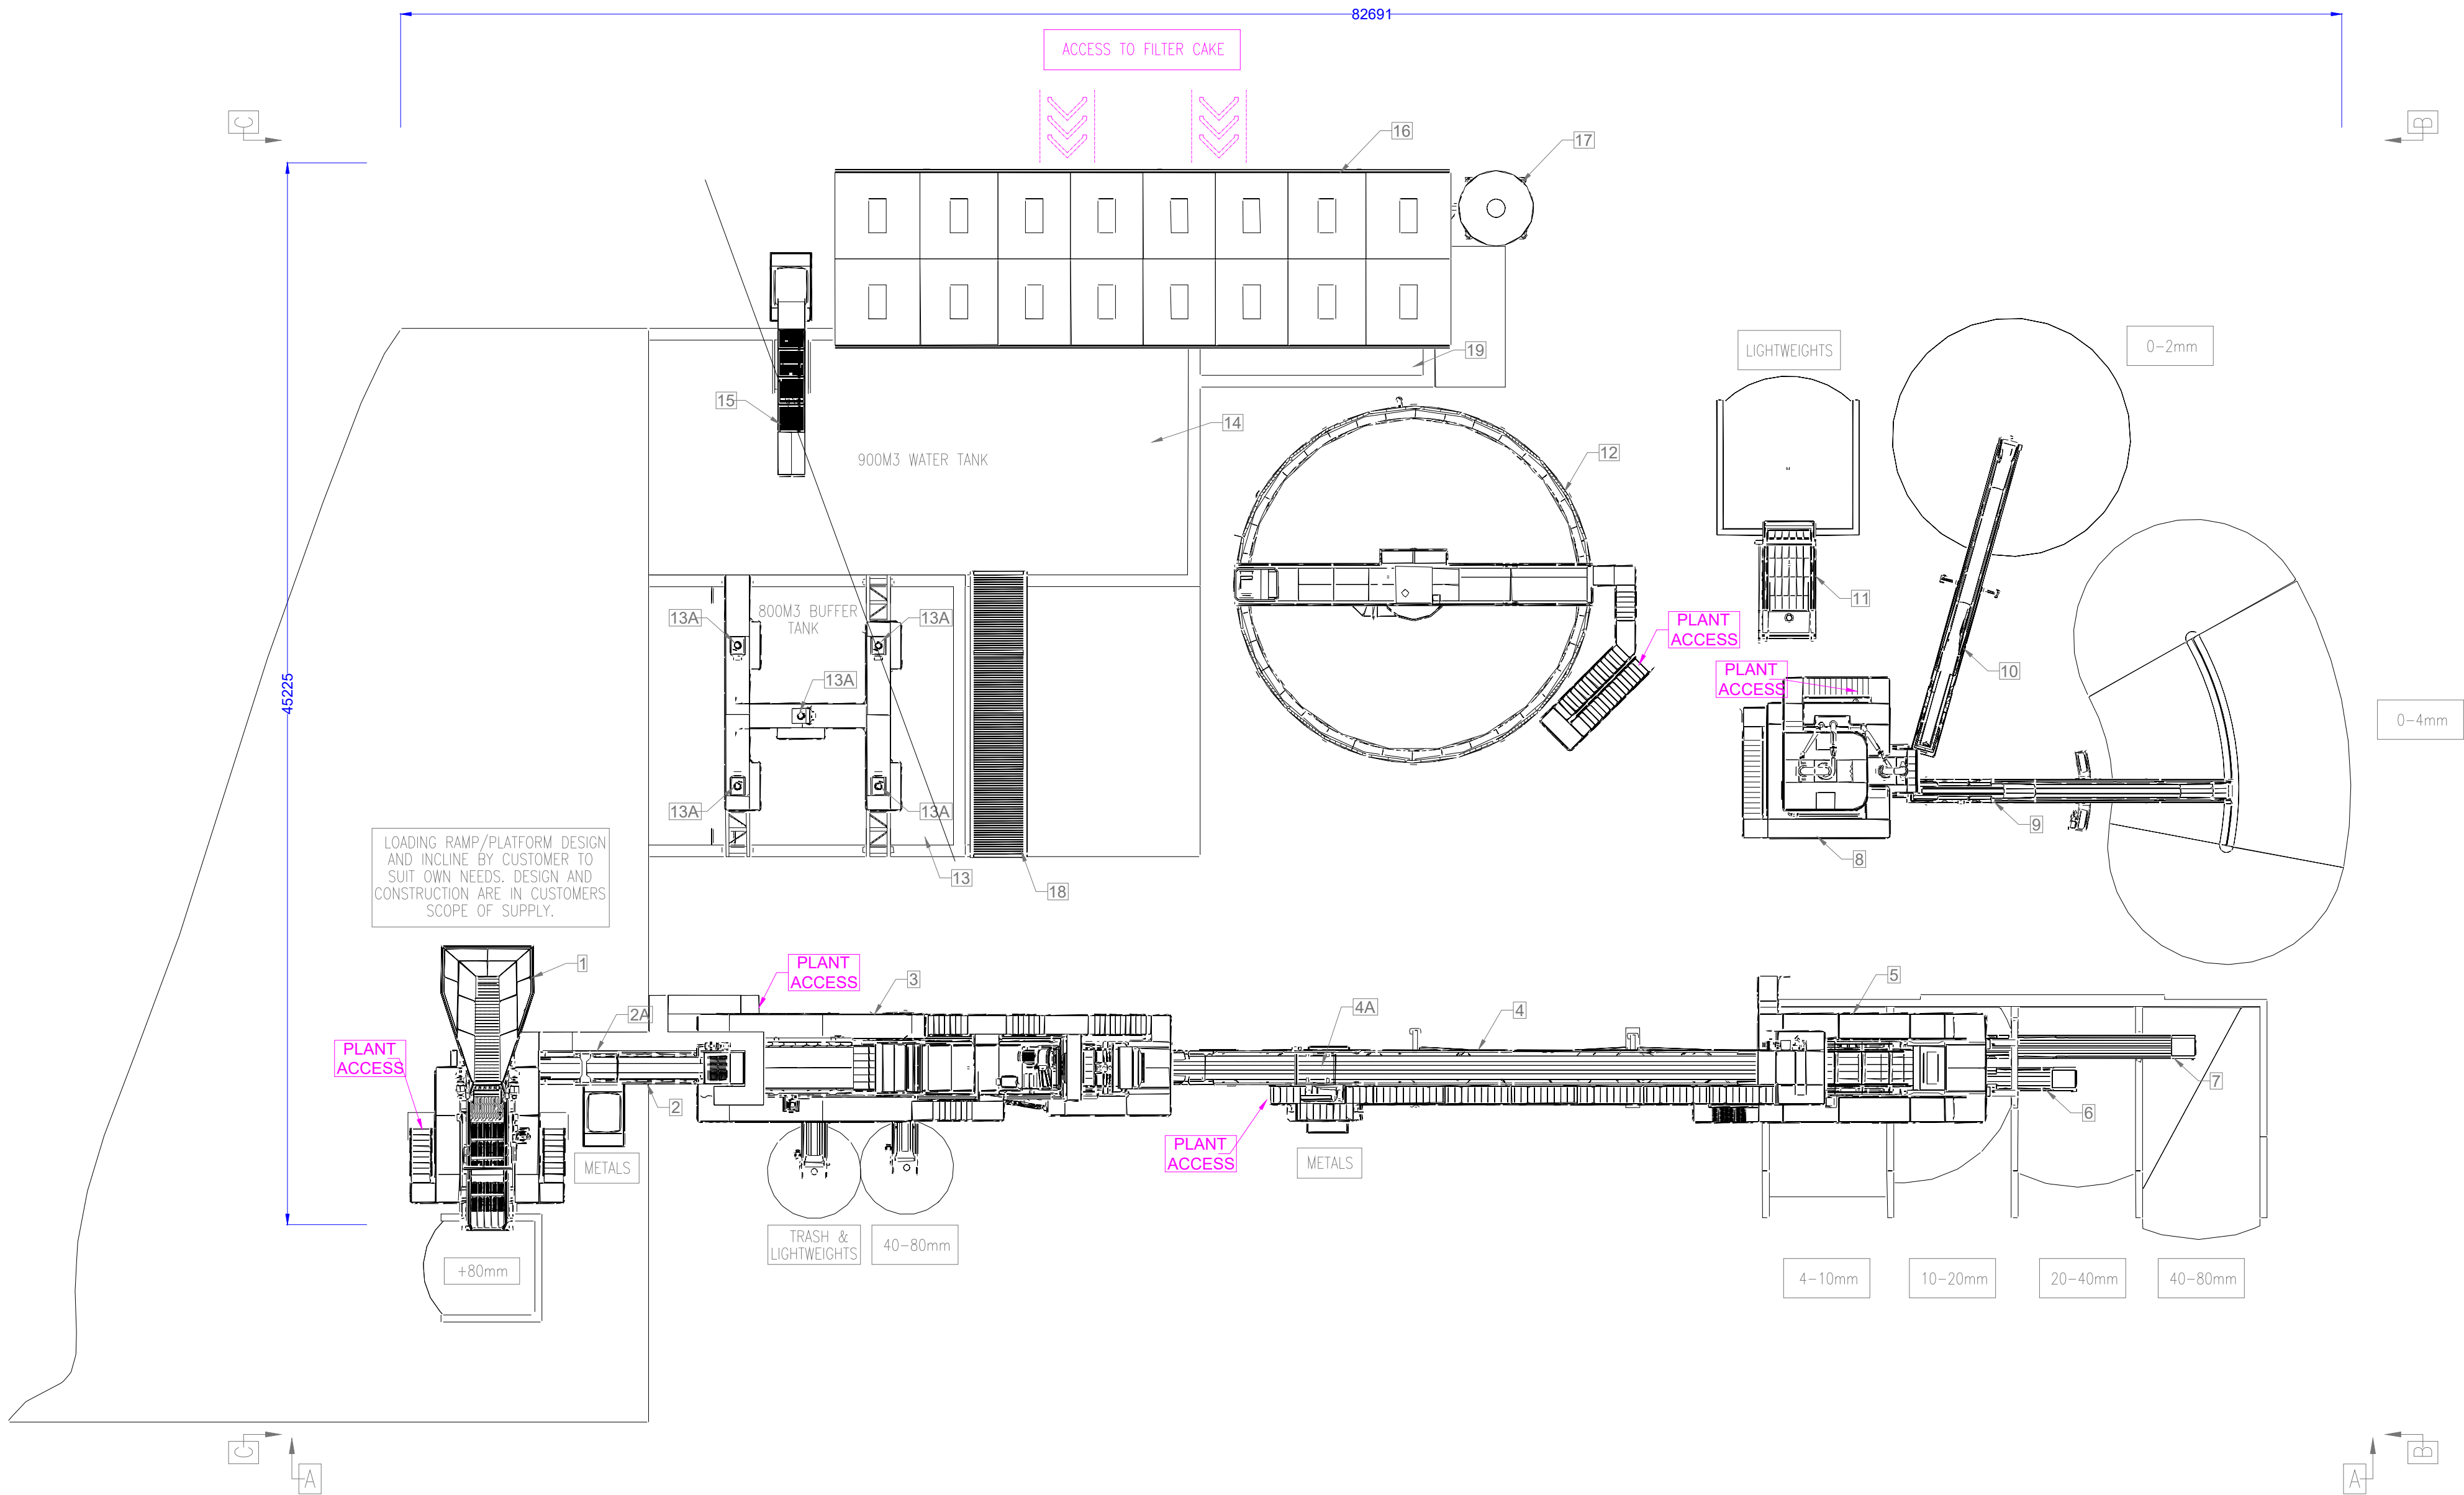


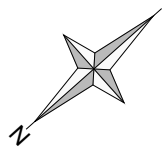

Notes:

1. REFER TO DRAWING PL05 FOR LOCATION OF SOIL WASH PLANT.
2. FOR PLANNING PURPOSES ONLY. DRAWING PROVIDED TO SLR CONSULTING BY CDE - DWG REF. SL8236-T3-L1.
3. ALL DIMENSIONS ARE IN mm.

| Item | Qty | Plant Item                    |  |
|------|-----|-------------------------------|--|
| 1    | 1   | R4500 APRON FEEDER            |  |
| 2    | 1   | M1210 FEED CONVEYOR           |  |
| 2A   | 1   | CORE 1000E OVERBAND MAGNET    |  |
| 3    | 1   | AGOMAX 251SR                  |  |
| 4    | 1   | S2908 PROGRADE FEED CONVEYOR  |  |
| 4A   | 1   | CORE 800E OVERBAND MAGNET     |  |
| 5    | 1   | P3-75 DRY SIZING SCREEN       |  |
| 6    | 1   | M0565 AGG STOCKPILE CONVEYOR  |  |
| 7    | 1   | M1065 AGG STOCKPILE CONVEYOR  |  |
| 8    | 1   | CFCU 200                      |  |
| 9    | 1   | R1765 SAND STOCKPILE CONVEYOR |  |
| 10   | 1   | M1765 SAND STOCKPILE CONVEYOR |  |
| 11   | 1   | ORGANICS SCREEN               |  |
| 12   | 1   | A1500 AQUACYCLE               |  |
| 13   | 1   | 800M3 CONCRETE BUFFER TANK    |  |
| 13A  | 1   | CDE 200/55/38                 |  |
| 14   | 1   | 800M3 CONCRETE WATER TANK     |  |
| 15   | 1   | 4 PANEL SCREEN W/ ANDPEG      |  |
| 16   | 1   | CDE 2000 P19 PRESS 246        |  |
| 17   | 1   | LIME DOSING PLANT             |  |
| 18   | 1   | 12M CONTROL CABIN             |  |
| 19   | 1   | 60M3 CONCRETE CLOTH WASH TANK |  |

|   |               |               |                  |                                 |          |
|---|---------------|---------------|------------------|---------------------------------|----------|
| Rev   | Amendments    | Date          | By               | Chk                             | Auth     |
| <br>www.slrconsulting.com |               |               |                  |                                 |          |
| Drawing Status & Suitability Code<br><b>FINAL</b>                                                              |               |               |                  |                                 |          |
| Client<br>KILSARAN CONCRETE<br>Ballinclare Quarry, Kilbride, Co. Wicklow                                       |               |               |                  |                                 |          |
| Project<br>PLANNING APPLICATION<br>Materials Recovery / Recycling Facility<br>and Inert Landfill               |               |               |                  |                                 |          |
| Drawing Title<br>PROPOSED SOIL WASH PLANT PLAN                                                                 |               |               |                  |                                 |          |
| Scale<br>1:200                                                                                                 |               | @ A1          |                  | SLR Project No.<br>065366.00001 |          |
| Designed<br>EW                                                                                                 | Drawn<br>EW   | Checked<br>DL | Authorised<br>DL |                                 |          |
| Date<br>10/24                                                                                                  | Date<br>10/24 | Date<br>10/24 | Date<br>10/24    |                                 |          |
| Drawing Number<br>DRAWING PL11                                                                                 |               |               |                  |                                 | Rev<br>0 |

