


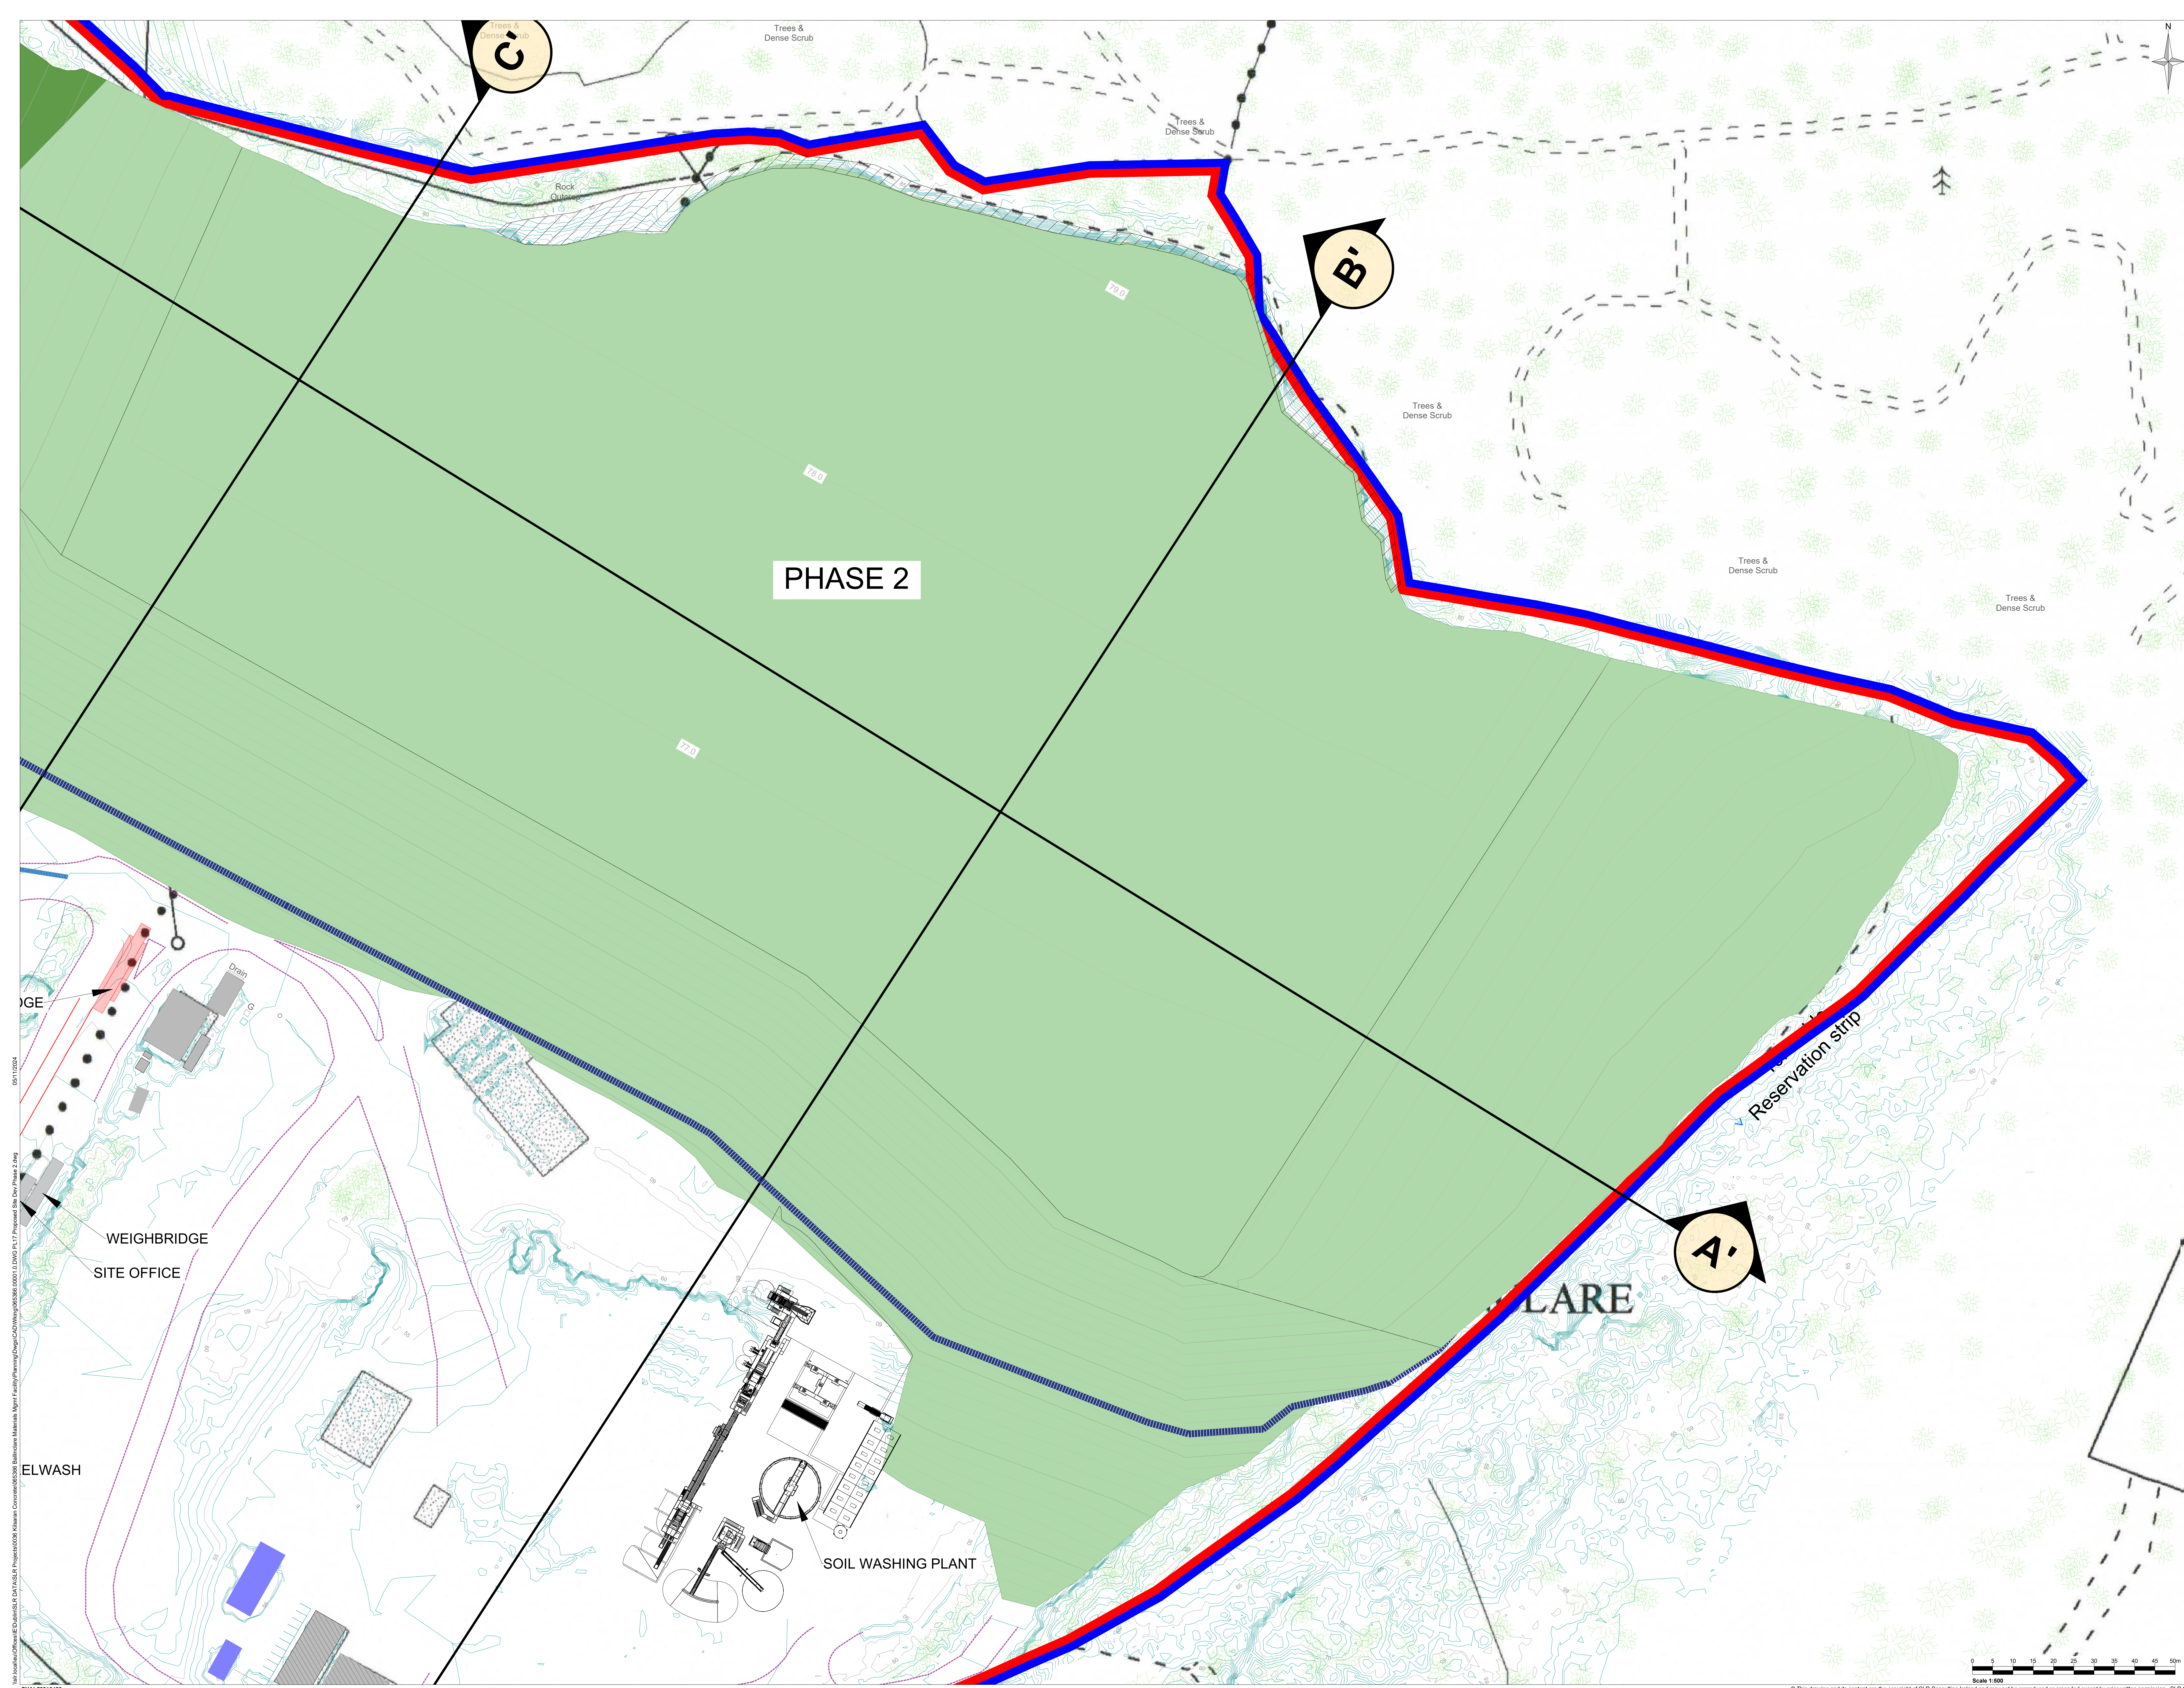

Notes:

1. EXTRACT FROM ORDNANCE SURVEY 1:2,500 / 1:5,000 MAP SERIES: 4137-B & 4137-D.
2. EXISTING SITE SURVEY (MAY 2016) PROVIDED BY KILSARAN CONCRETE.
3. CONTOURS SHOWN ARE INDICATIVE ONLY.

Legend:

- LAND INTEREST BOUNDARY (c. 36.0 HA)
- PLANNING APPLICATION AREA (c. 32.6 HA)
- EXISTING CONTOURS
- INTEGRATED CONSTRUCTED WETLAND (ICW)
- PUMPED SURFACE WATER RUN-OFF FROM QUARRY FLOOR / INERT LANDFILL CELLS
- DISCHARGE FLOW DIRECTION
- PROVISION FOR TEMPORARY STORMWATER DRAINAGE CHANNEL (IF REQUIRED)
- AREA OF QUARRY FACE RETAINED FOR PEREGRINE FALCON

Rev	Amendments	Date	By	Chk	Auth

SLR

www.slrconsulting.com

FINAL

Client: KILSARAN CONCRETE
Ballinclare Quarry, Kilbride, Co. Wicklow.

Project: PLANNING APPLICATION
Materials Recovery / Recycling Facility and Inert Landfill

Drawing Title: PROPOSED SITE DEVELOPMENT
PHASE 2 - COMPLETED LANDFORM

Scale	Drawn	Checked	Reviewed
1:500	@ AO	065366.00001.	
EW	EW	DL	DL
Date: 10/24	Date: 10/24	Date: 10/24	Date: 10/24

DRAWING PL17D

0

Scale 1:500

0 5 10 15 20 25 30 35 40 45 50m

© This drawing and its content are the copyright of SLR Consulting Ireland and may not be reproduced or amended except by prior written permission. SLR Consulting Ireland accepts no liability for any amendments made by other persons.