


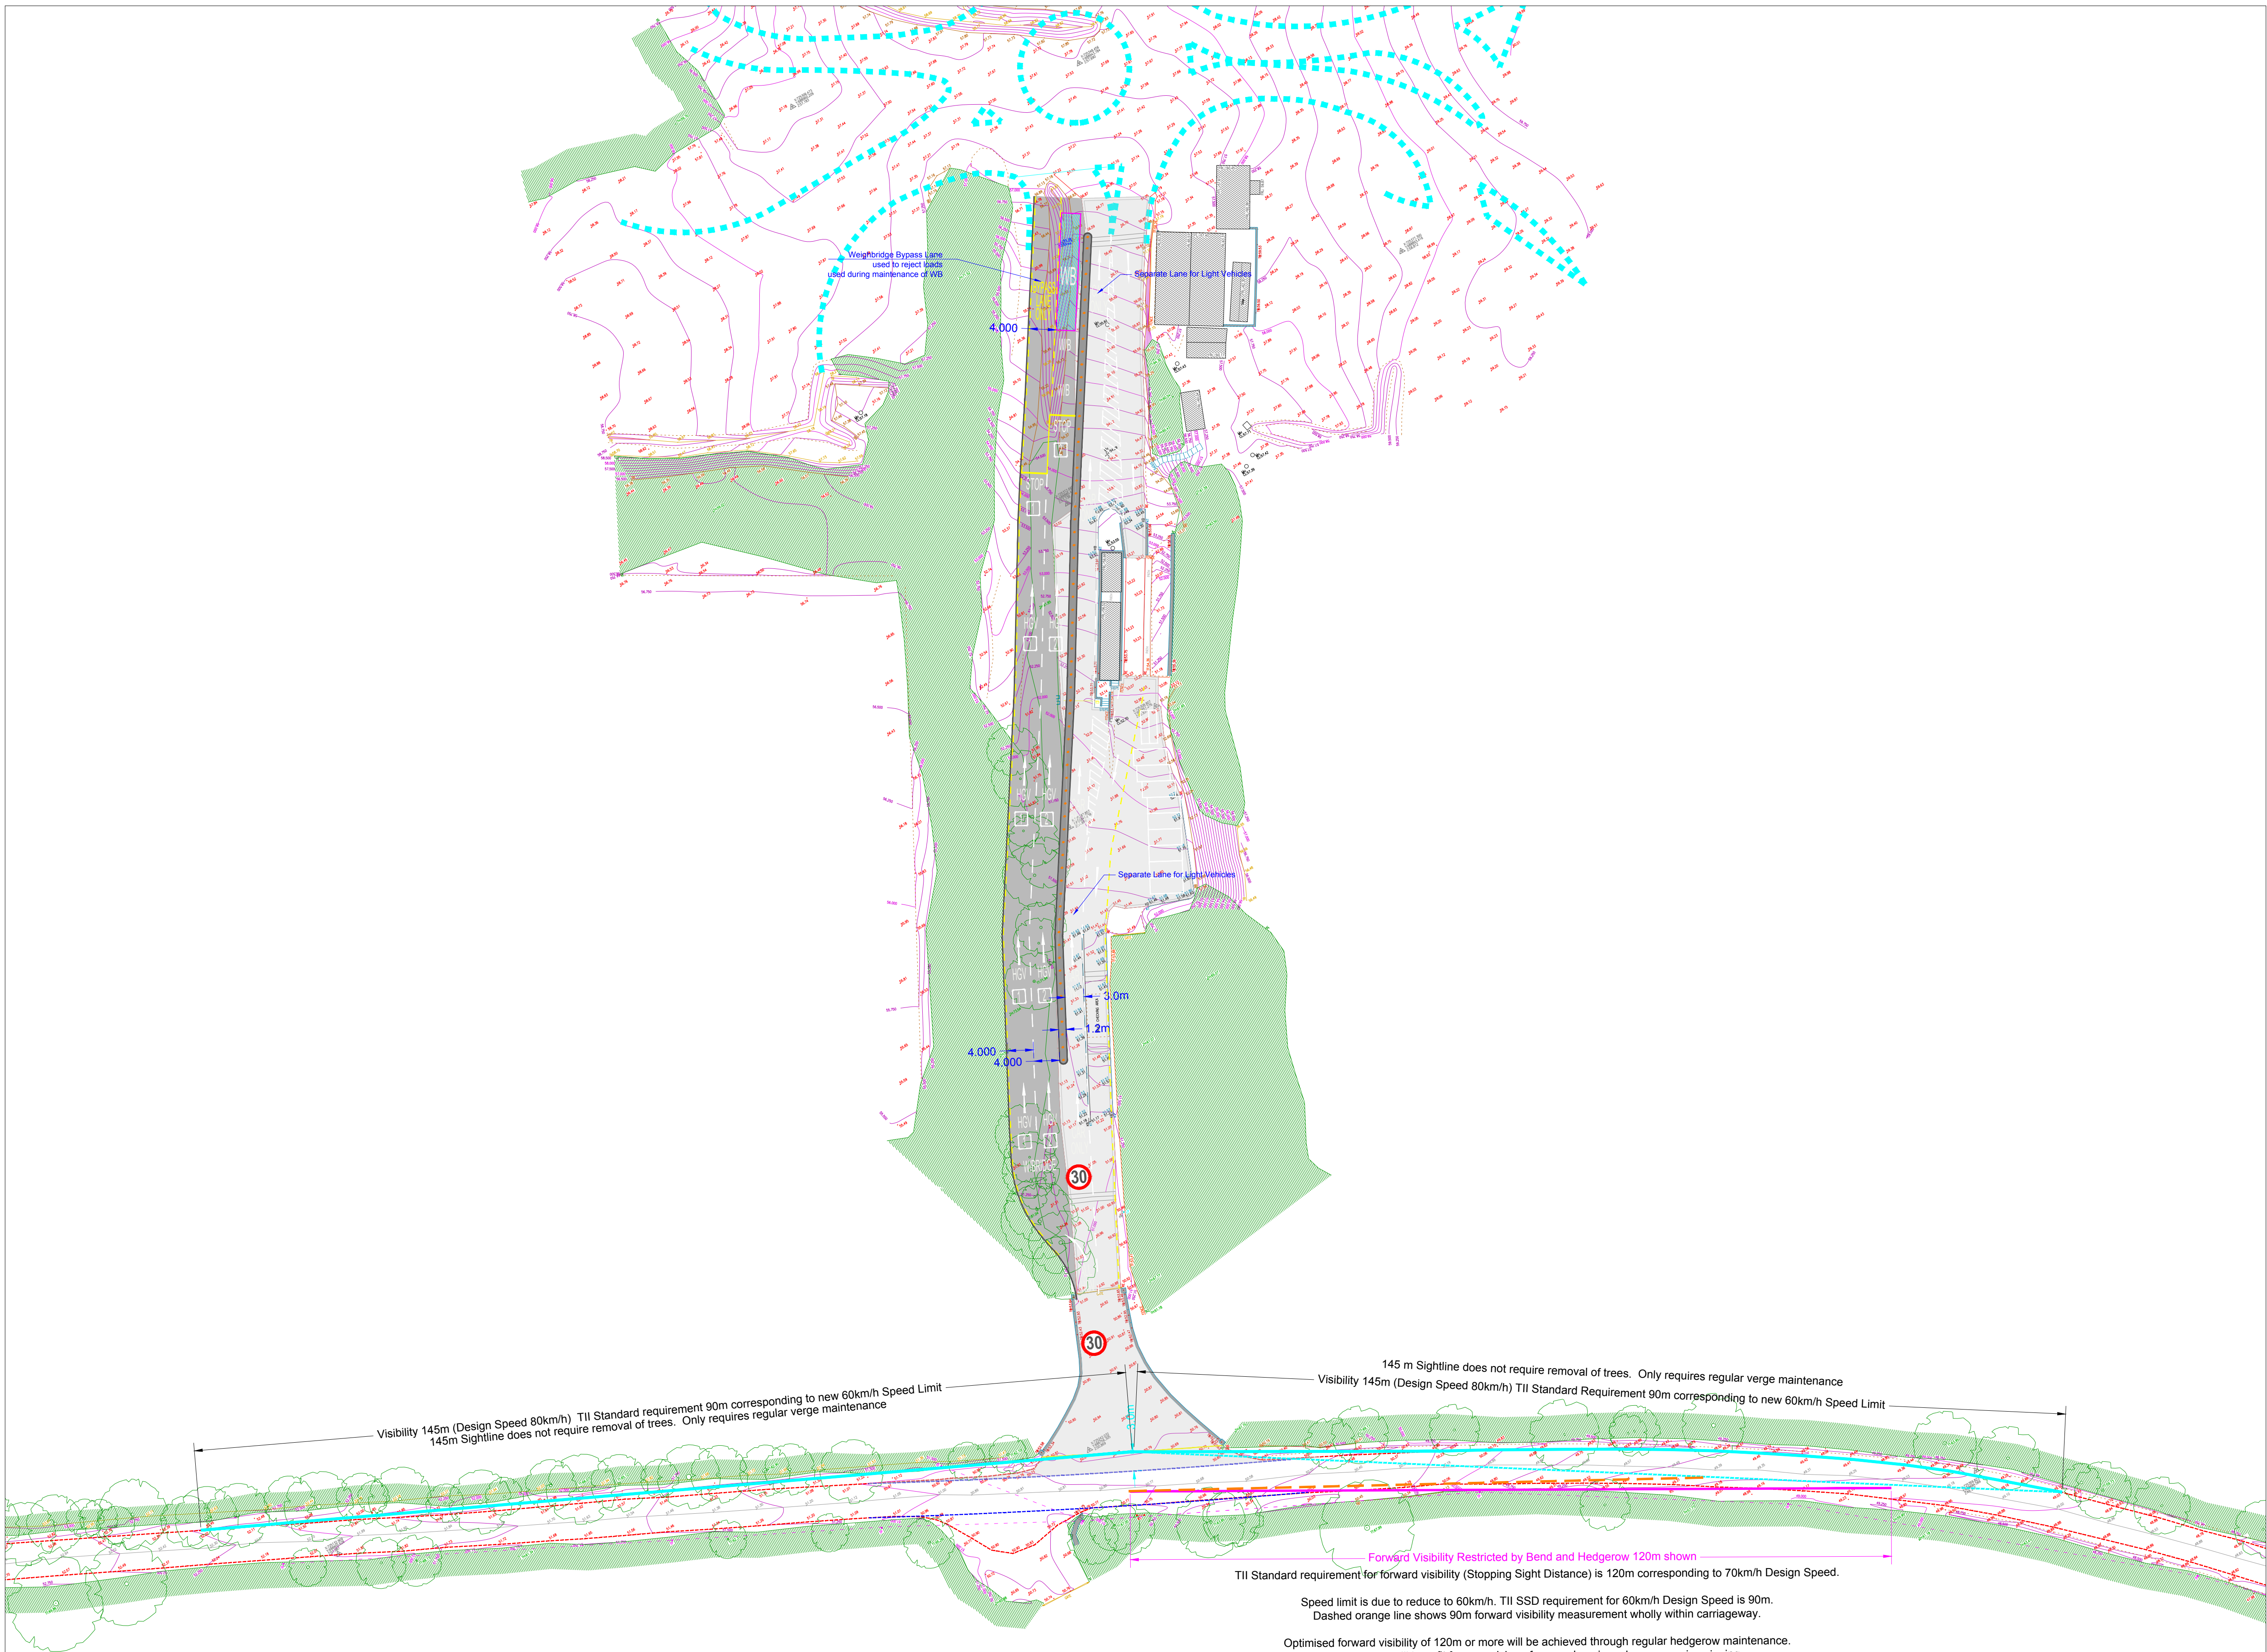

NORTH

KEY:

- Existing Fence
- Existing Edge of Road
- Weighbridge
- Existing Road Surface
- Proposed New Road Construction
- Proposed Road Strengthening
- Existing Wall
- Electricity Pole/Cable
- Telegraph Pole/Cable
- Existing Hedgerow
- Existing Bottom of Bank
- Proposed Concrete Lego Blocks
- Bollards
- Raised Dividing Island
- HCV Lane Number

TRAFFICWISE

traffic & transportation solutions

Suite No.5, Gowra Plaza
Bracktown Business Park,
D15 R591

Tel: +353 (0)1 825 3015
Email: info@trafficwise.ie
Website: www.trafficwise.ie

project
Kilsaran Concrete, Ballinclare, Co. Wicklow
Proposed Backfill and Restore

stage
Planning Application

title
Proposed Entry System

contents
Sightlines
Entry Lane and Weighbridge

surveyed	drawn	checked	date
TECHSOL June 2024	TWL	JMK	Oct 2024

scale 1:500 (A1)

drawing no.	revision
02991-24-INT-01	