

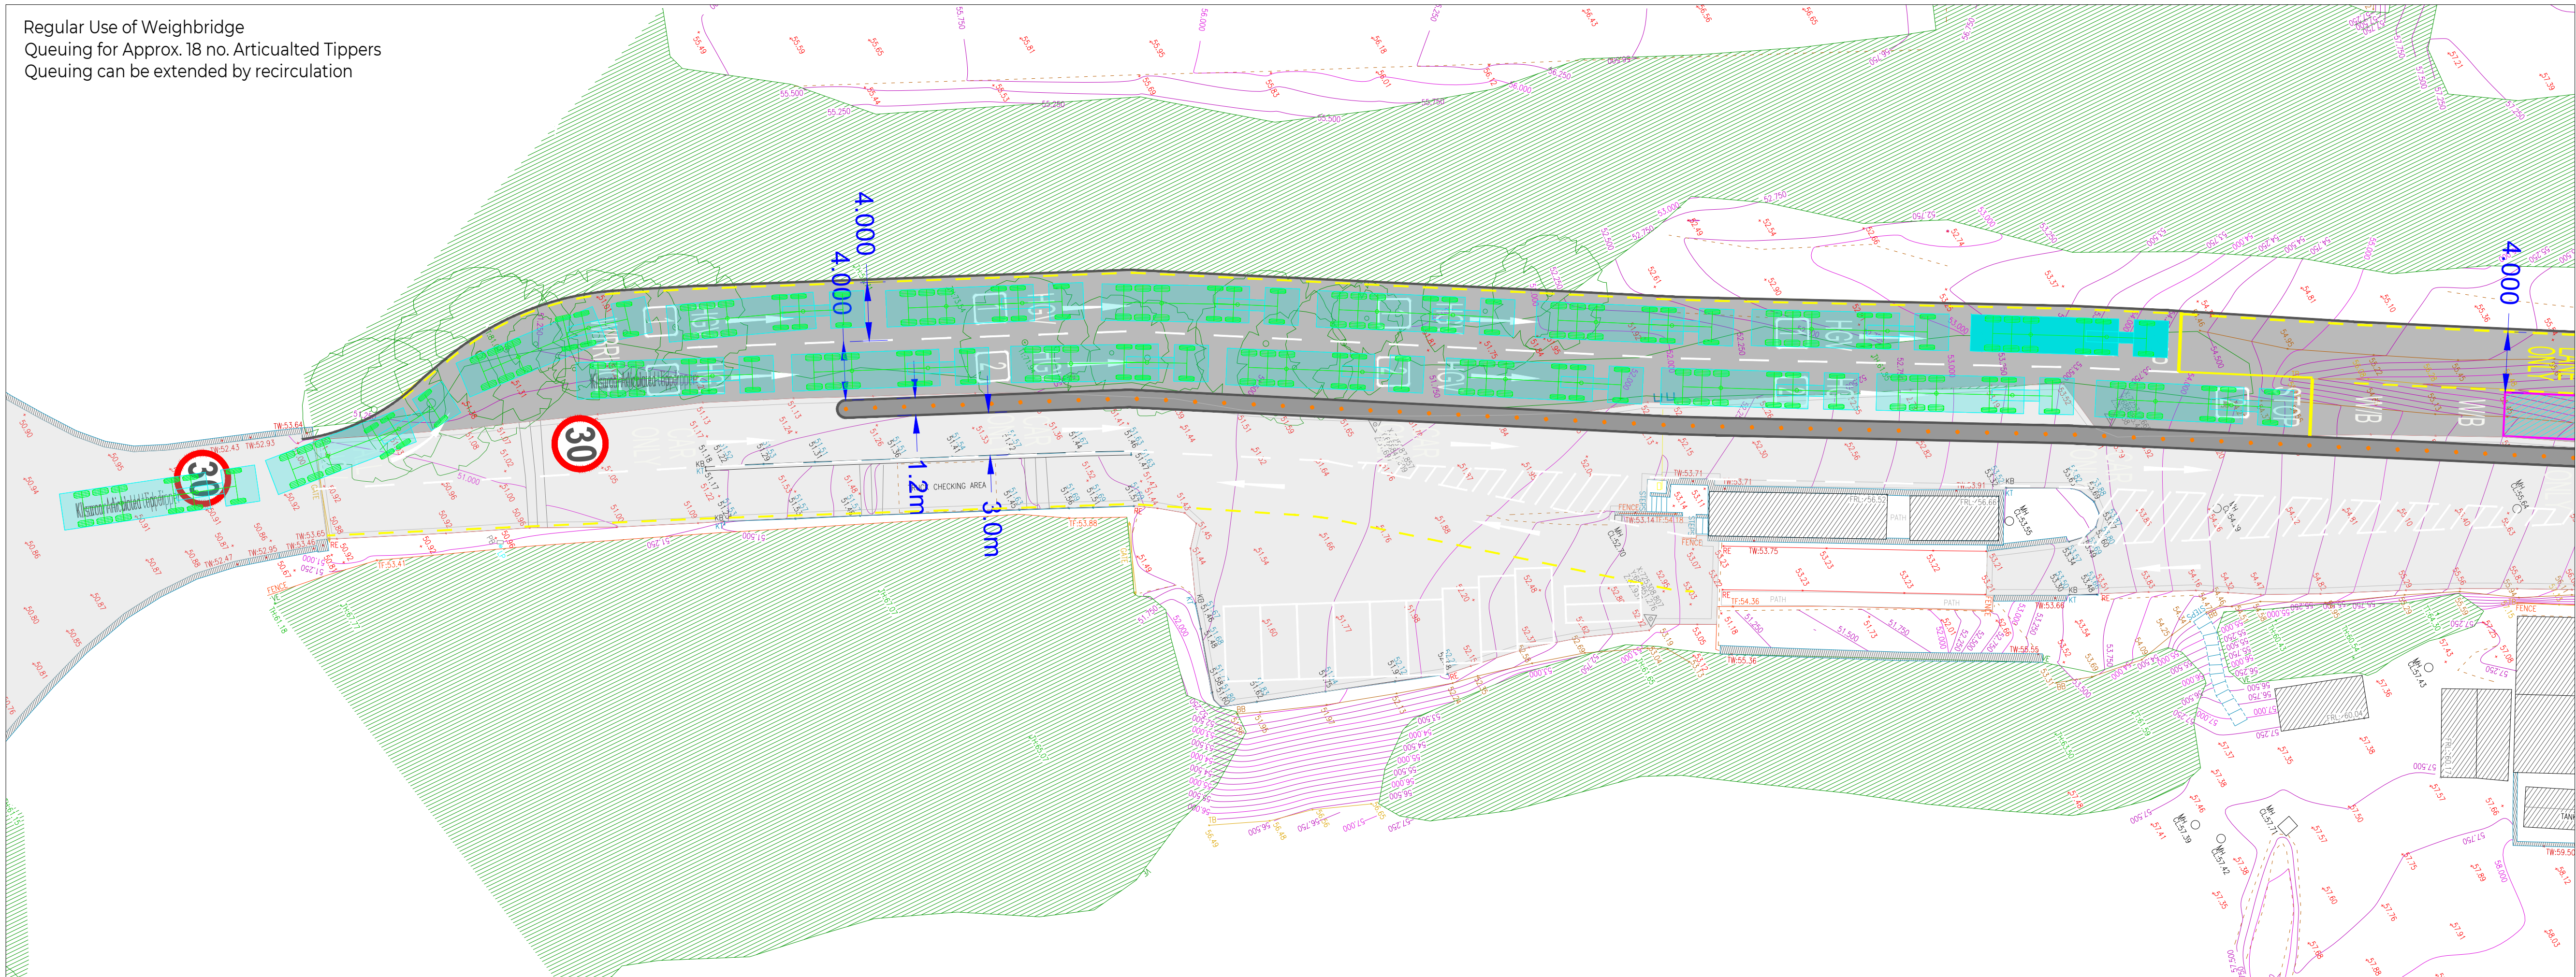


Regular Use of Weighbridge
Queuing for Approx. 18 no. Articulated Tipplers
Queuing can be extended by recirculation

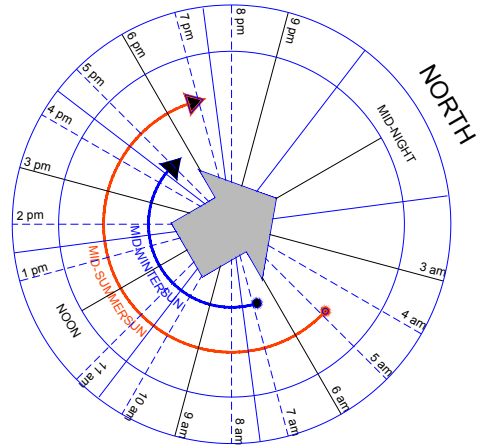

Lane Entry System Permits HGV recirculation via Roundabout
This system can be used with W/B bypass lane when W/B being Serviced/Repaired

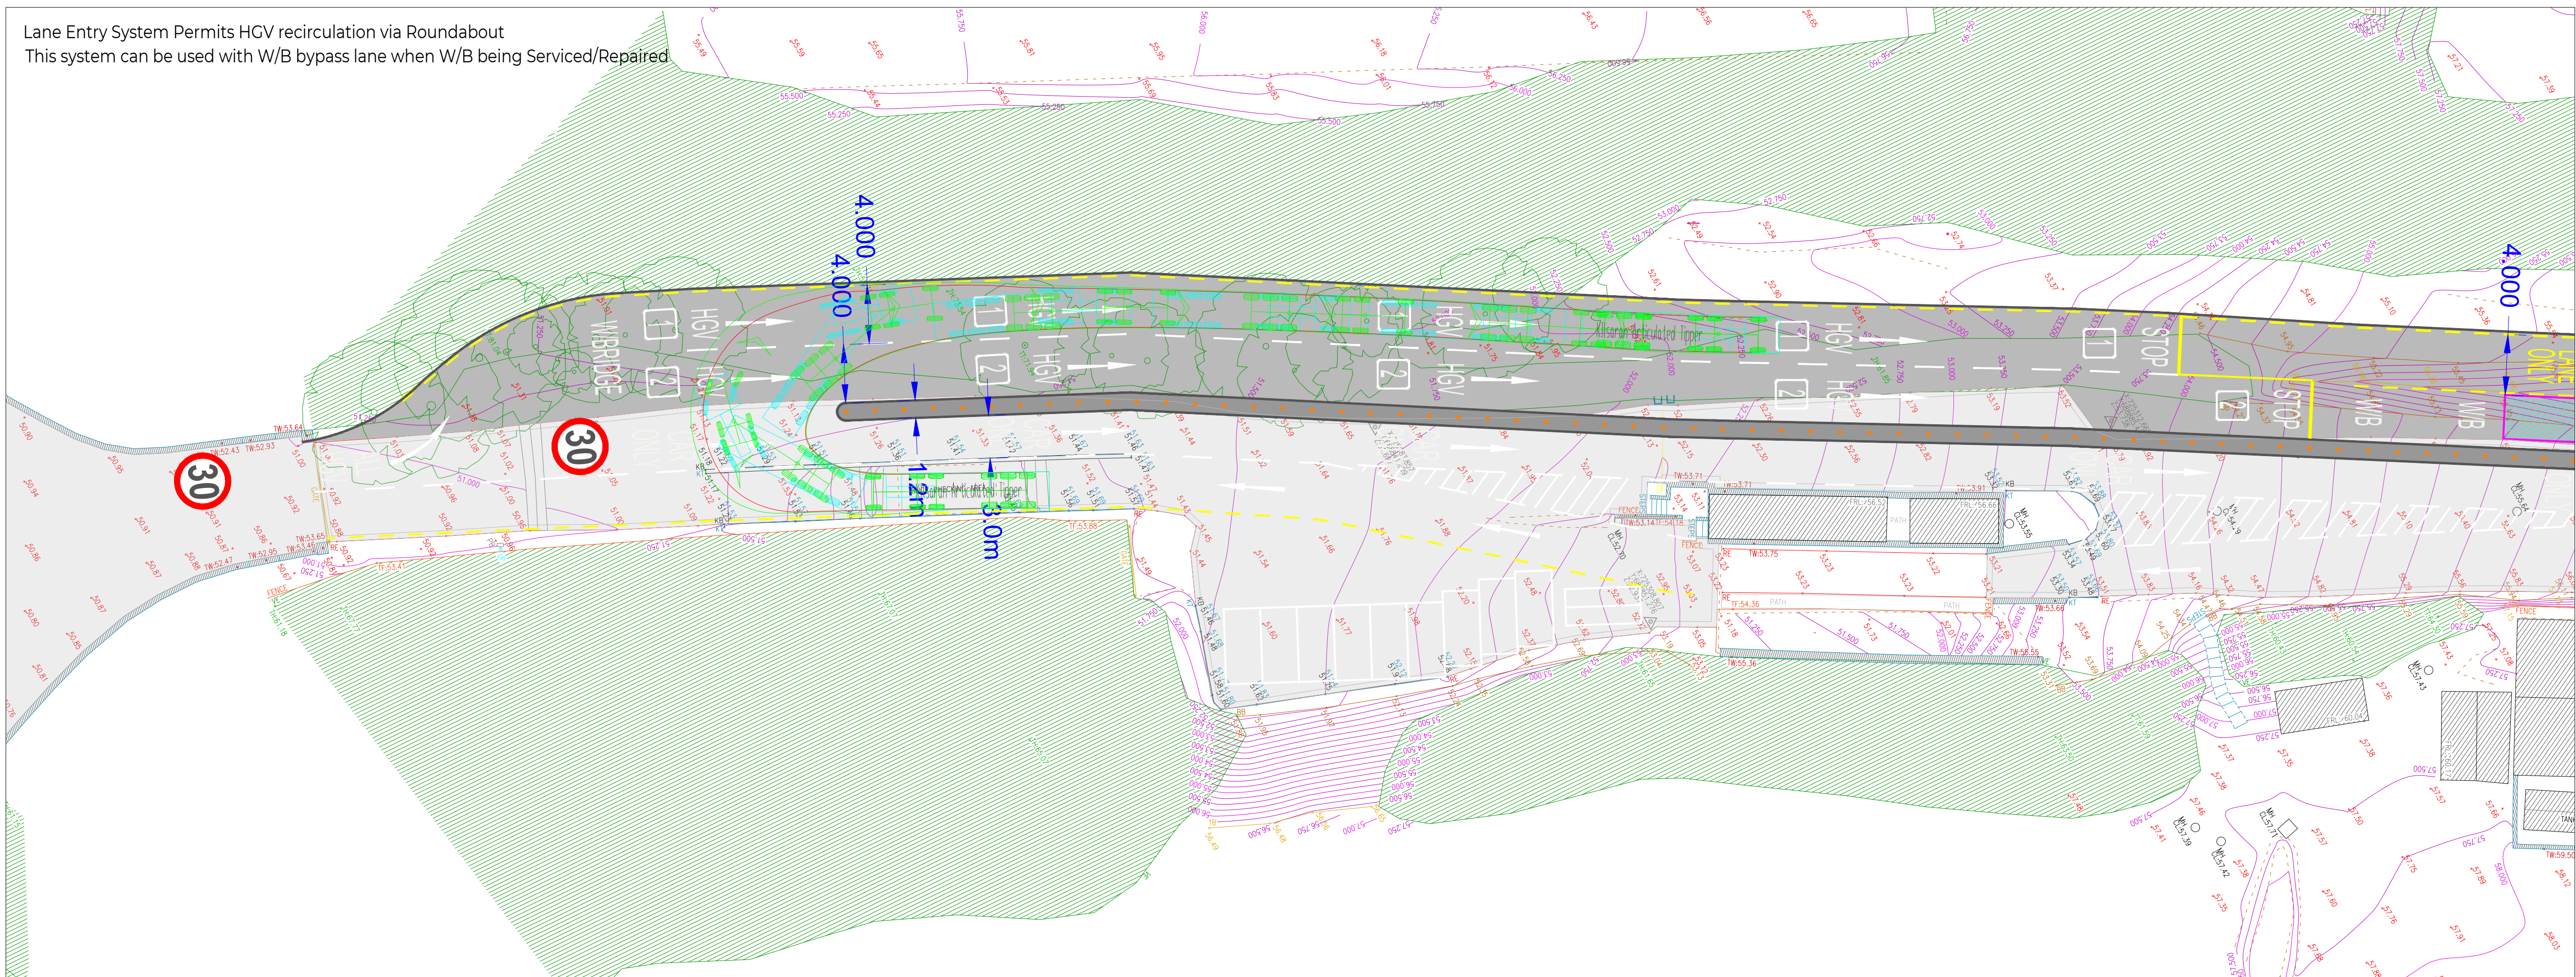

KEY:

- Existing Fence
- Existing Edge of Road
- Weighbridge
- Existing Road Surface
- Proposed New Road Construction
- Proposed Road Strengthening
- Existing Wall
- Electricity Pole/Cable
- Telegraph Pole/Cable
- Existing Hedgerow
- Existing Bottom of Bank
- Proposed Concrete Lego Blocks
- Bollards
- Raised Dividing Island
- Articulated Truck Queuing Space
- HGV Lane Number

TRAFFICWISE
traffic & transportation solutions

Suite No.5, Gowra Plaza
Bracktown Business Park,
D15 R591

Tel: +353 (0)1 825 3015
Email: info@trafficwise.ie
Website: www.trafficwise.ie

project

Kilsaran Concrete, Ballinclare, Co. Wicklow
Proposed Backfill and Restore

stage

Planning Application

title

Proposed Entry System

contents

Queuing Provision

surveyed

TECHSOL
June 2024

drawn

TWL

checked

JMK

date

Oct 2024

scale

1:250 (A1)

Kilsaran

drawing no.

02991-24-INT-02

revision