

Chainage +000.000 to +310.000

Image Capture: April 2019




Google: 52.924301, -6.118987

Image Capture: April 2019



Google: 52.924089, -6.117048

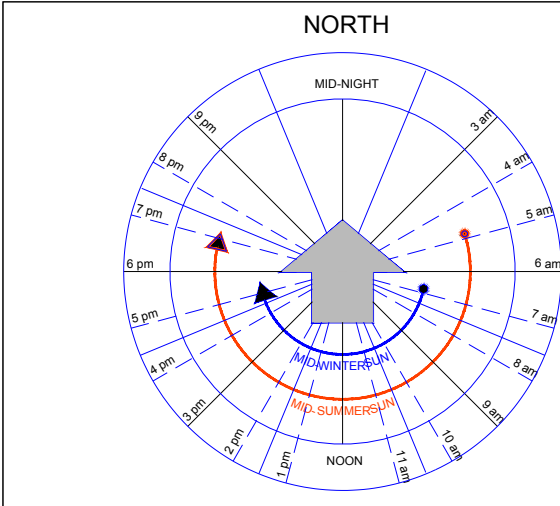

KEY:

- Existing Fence
- Existing Edge of Road
- Existing Road Width
- Proposed Road Width
- Existing Road Surface
- Proposed Widening
- Proposed Road Strengthening
- Existing Wall
- Electricity Pole/Cable
- Telegraph Pole/Cable
- Existing Hedgerow
- Existing Bottom of Bank
- Existing Top of Bank
- Centreline of 6m Roadway
- Road Edge Marking 6m Roadway
- Chainage (Start R772, every 50m)
- Chainage Marker (every 10m)
- Centreline Existing Road (Chainage)
- Potential Site for Feedback Sign

Chainage +310.000 to +510.000

Image Capture: April 2019



Google: 52.924617, -6.120222

Image Capture: April 2019



Google: 52.924301, -6.118987



TRAFFICWISE
traffic & transportation solutions

Suite No.5, Gowra Plaza,
Bracktown Business Park,
D15 R59T

Tel: +353 (0)1 825 3015
Email: info@trafficwise.ie
Website: www.trafficwise.ie

project
Kilsaran Concrete, Ballinclare, Co. Wicklow
Proposed Backfill and Restore

stage
Planning Application

title
Road Improvement Works - Strengthening

contents
Detailed sections of proposed carriageway
strengthening works.
Note entire carriageway to receive final
overlay wearing course.

surveyed TECHSOL June 2019	drawn TWL	checked JMK	date Oct 2024
---	---------------------	-----------------------	-------------------------

scale 1:500 [A1] (Do not Scale, use figured dimensions)

Kilsaran

drawing no. 02991-24-ST-01A	revision
---------------------------------------	-----------------