



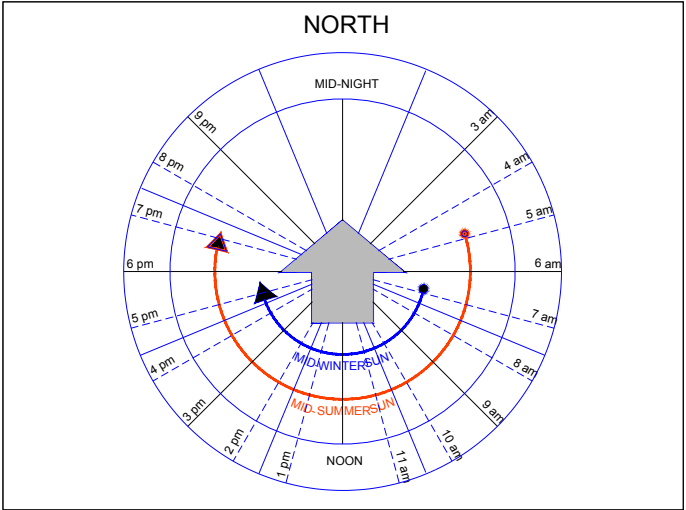

KEY:	
Existing Fence	
Existing Edge of Road	
Existing Road Width	
Proposed Road Width	
Existing Road Surface	
Proposed Widening	
Proposed Road Strengthening	
Existing Wall	
Electricity Pole/Cable	
Telegraph Pole/Cable	
Existing Hedgerow	
Existing Bottom of Bank	
Existing Top of Bank	
Centreline of 6m Roadway	
Road Edge Marking 6m Roadway	
Chainage (Start R772, every 50m)	
Chainage Marker (every 10m)	
Centreline Existing Road (Chainage)	
Potential Site for Feedback Sign	

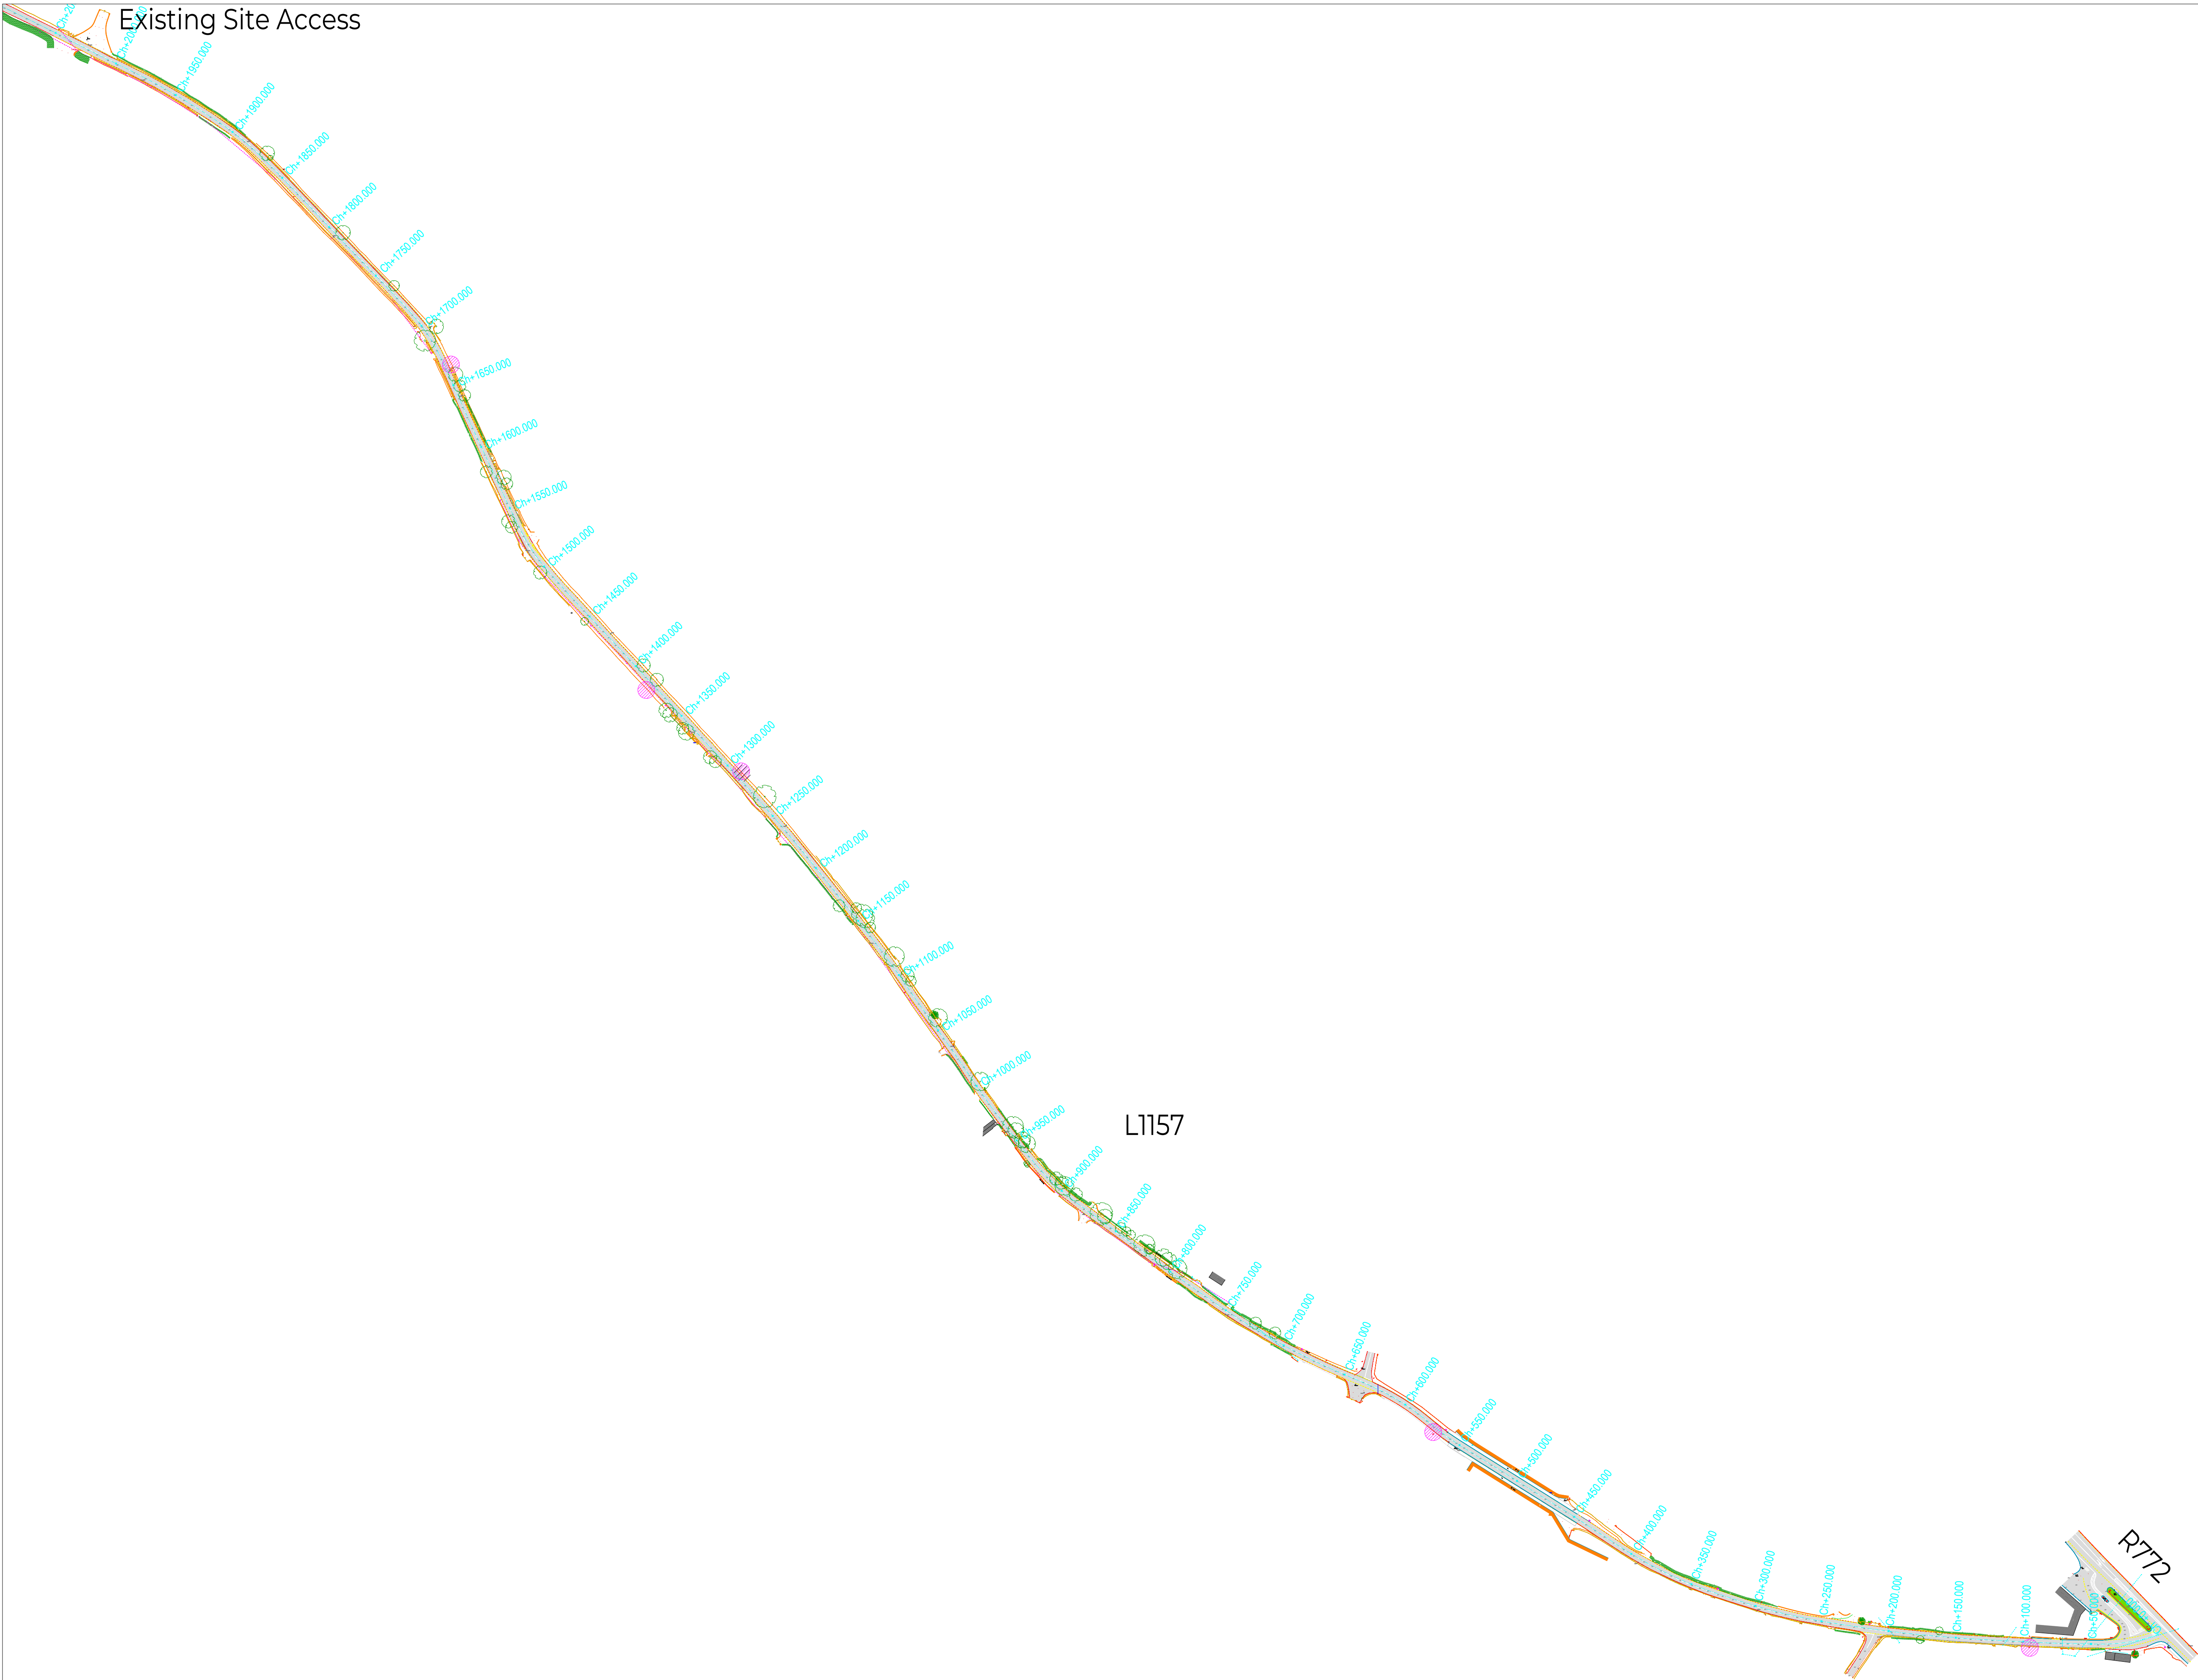

Suite No.5, Gowla Plaza
Bracktown Business Park,
D15 R59T

Tel: +353 (0)1 825 3015
Email: info@trafficwise.ie
Website: www.trafficwise.ie

project
Kilsaran Concrete, Ballinclare, Co. Wicklow
Proposed Backfill and Restore

stage
Planning Application

title
Road Improvement Works - Widening

contents
Location Plan Showing
Road Widening Scheme

surveyed	drawn	checked	date
TECHSOL June 2019	TWL	JMK	Oct 2024

scale Not to Scale [A1]



drawing no.	revision
02991-24-WD-00A	