


Chainage +000.000 to +310.000



Google: 52.924301, -6.118987



Google: 52.924089, -6.117048

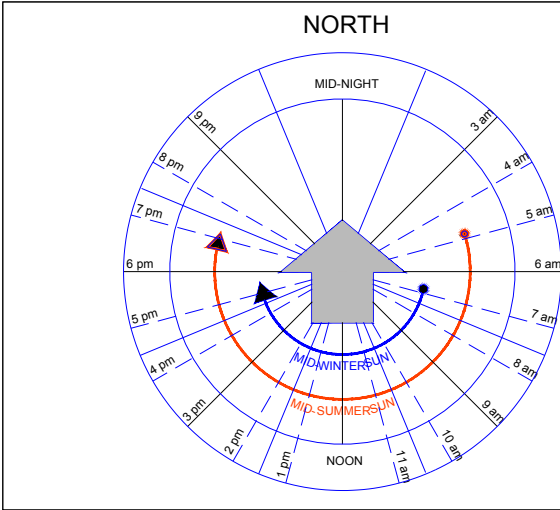

KEY:

Existing Fence	
Existing Edge of Road	
Existing Road Width	
Proposed Road Width	
Existing Road Surface	
Proposed Widening	
Proposed Road Strengthening	
Existing Wall	
Electricity Pole/Cable	
Telegraph Pole/Cable	
Existing Hedgerow	
Existing Bottom of Bank	
Existing Top of Bank	
Centreline of 6m Roadway	
Road Edge Marking 6m Roadway	
Chainage (Start R772, every 50m)	
Chainage Marker (every 10m)	
Centreline Existing Road (Chainage)	
Potential Site for Feedback Sign	


Chainage +310.000 to +510.000



Google: 52.924617, -6.120222



Google: 52.924301, -6.118987

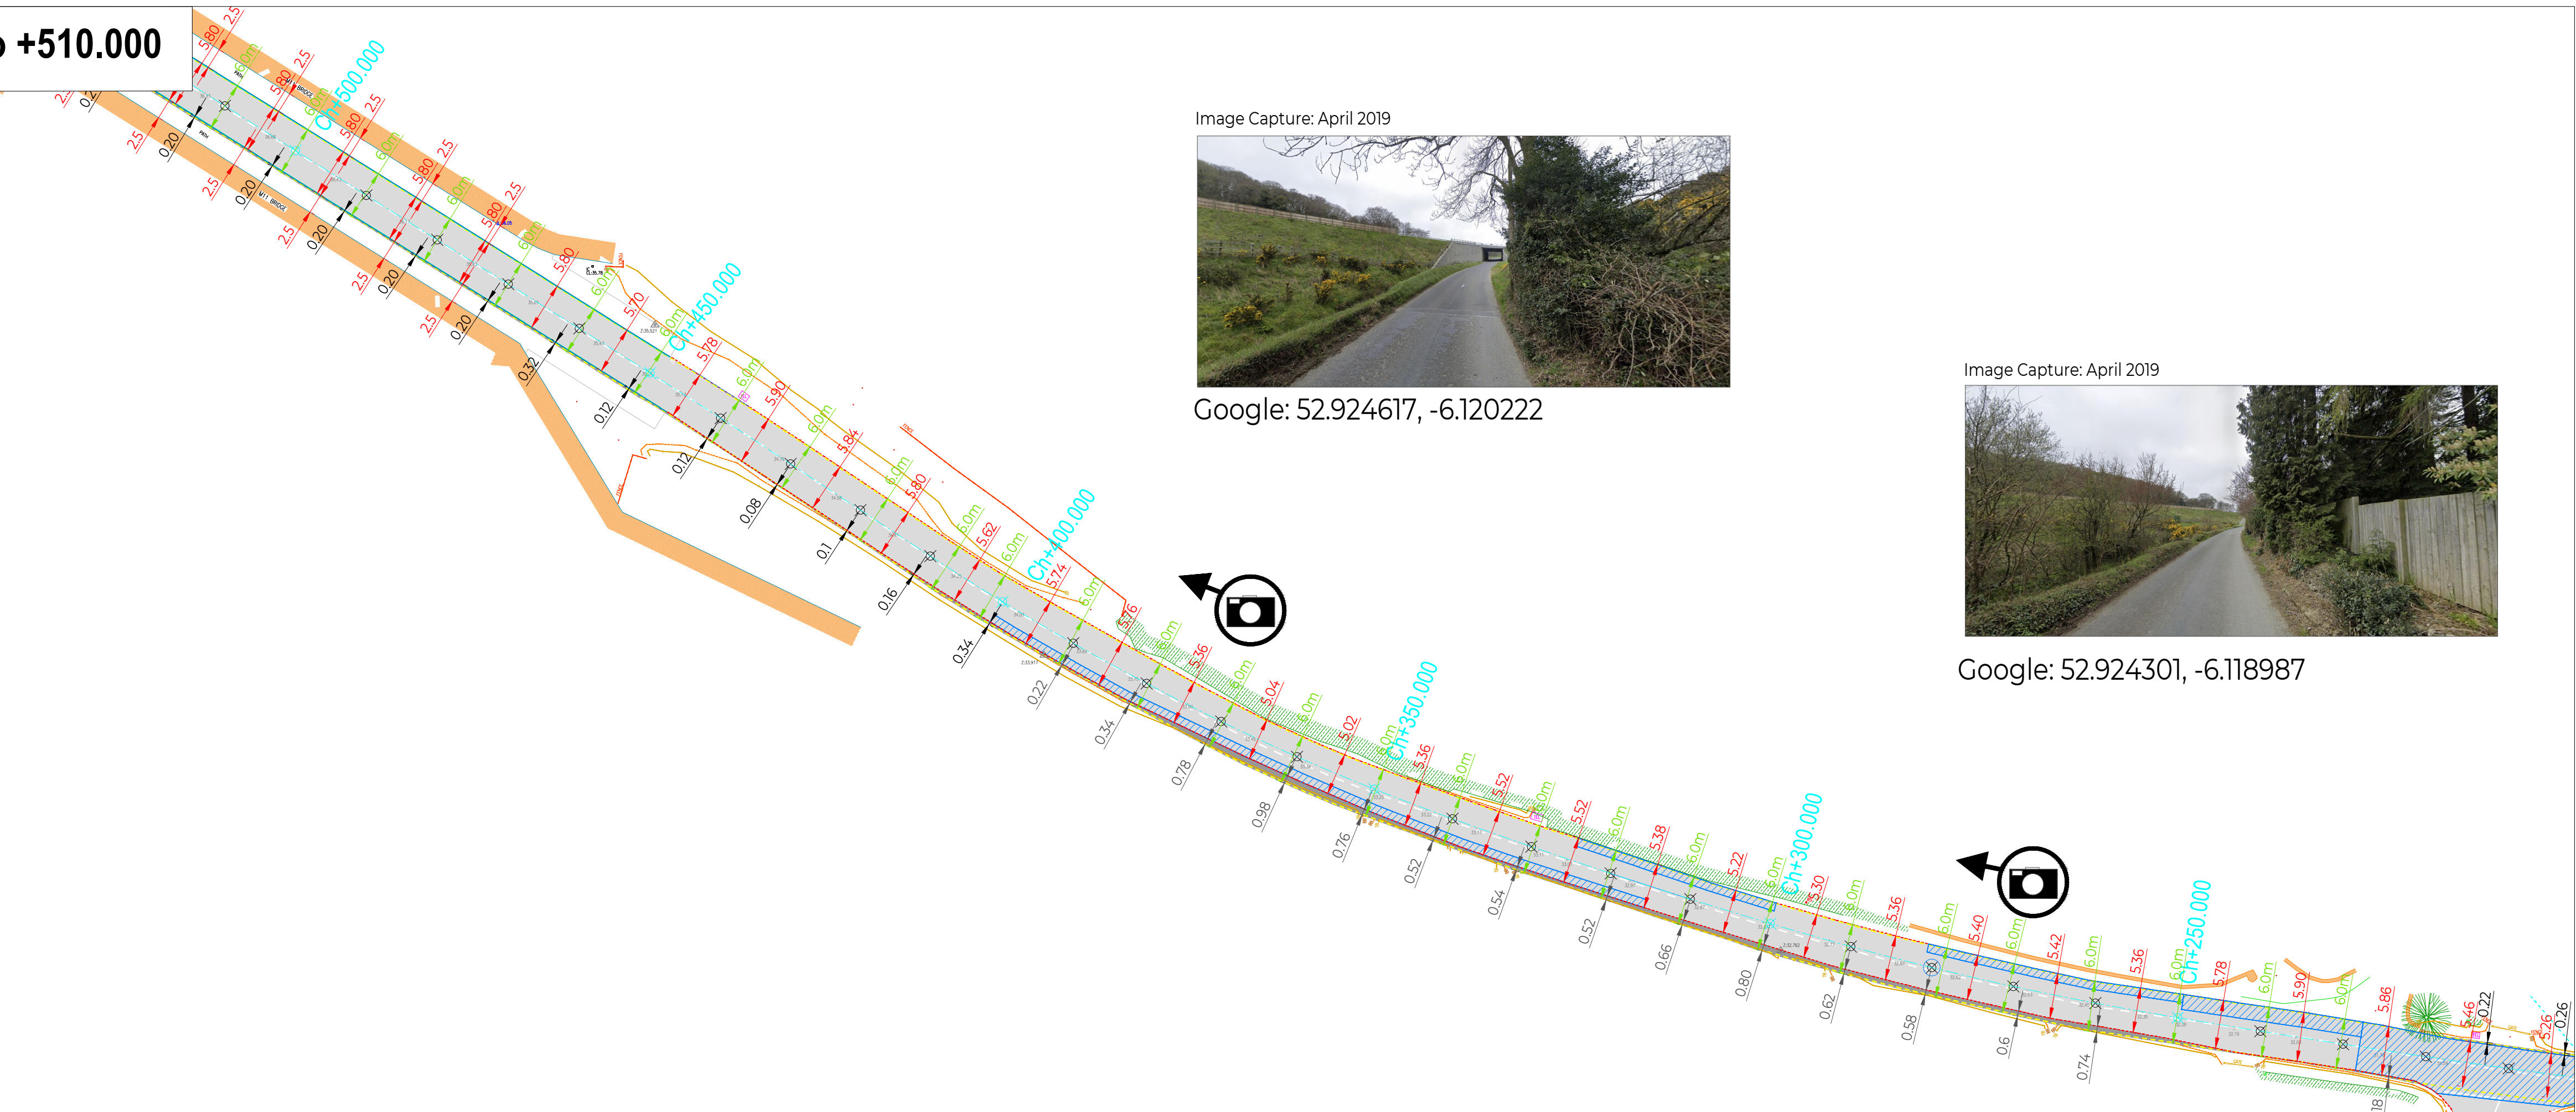

TRAFFICWISE
traffic & transportation solutions

Suite No. 5, Gowra Plaza,
Bracktown Business Park,
D15 R597

Tel: +353 (0)1 825 3015
Email: info@trafficwise.ie
Website: www.trafficwise.ie

project
Kilsaran Concrete, Ballinclare, Co. Wicklow
Proposed Backfill and Restore

stage
Planning Application

title
Road Improvement Works - Widening

contents
Carriageway Widening to 6.0m

Road strengthening works shown separately
on 02991-24-ST Drawing Series)

surveyed TECHSOL June 2019	drawn TWL	checked JMK	date Oct 2024
---	---------------------	-----------------------	-------------------------

scale 1:500 [A1] (Do not Scale, use figured dimensions)

Kilsaran

drawing no. 02991-24-WD-01A	revision
---------------------------------------	-----------------