



**Legend**

**Luas Finlas**

- Proposed Scheme Alignment
- Proposed New Luas Stops
- Extent of Proposed Works Boundary


**Existing Luas**

- Green Line
- Existing Luas Stops

**Study Area (1km Buffer)**

**Zone of Theoretical Visibility - Digital Terrain Model (ZTV DTM)**

- More Visible
- Less Visible

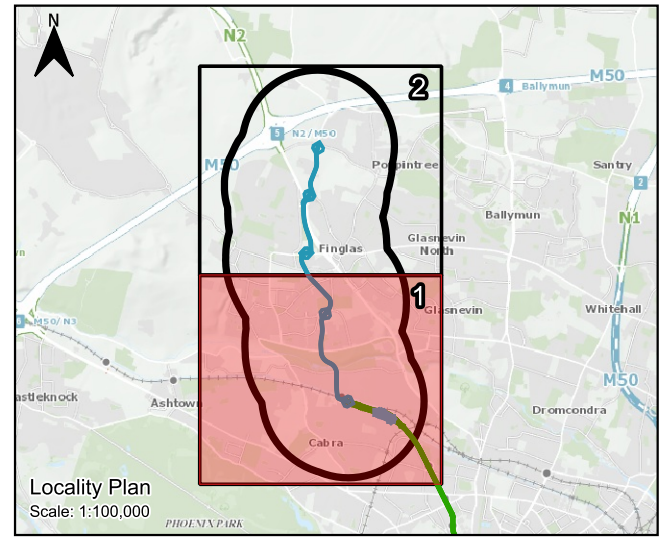

P02	15/08/24	S3 - Review & Comment	SM	AC	AC	ED
P01	24/06/24	S3 - Review & Comment	CON	CP	BOC	BOC
Rev.	Date	Suitability / Purpose	Drawn	Check'd	Rev'd	Appr'd

Consultant

Client

Project

# LUAS

FINGLAS

Drawing Title

Map Figure 21-2. ZTV DTM Static Infrastructure  
Sheet 1 of 2

Scale @ A3	1:10,000
BT Project No.	21401
Client Project No.	LDD101
Drawing No.	LDD101-BEV-GN-ROUT-XX-DR-LE-00025
Rev.	P02

This drawing is not to be used in whole or part other than the intended purpose and project as defined on this drawing. Refer to the contract for full terms and conditions.

© National Roads Authority (NRA) 2024. This drawing is confidential and the copyright in it is owned by NRA. This drawing must not be either loaned, copied or otherwise reproduced in whole or in part or used for any purpose without the prior permission of NRA. Transport Infrastructure Ireland (TII) is an operational name of the National Roads Authority.

© Bluesky International Ltd. © National Mapping Division of Taitte Éireann CYAL50380562. All elevations are in metres and relate to Geoid Model (OSGM02) Malin Head as defined by existing Project Control. All Co-ordinates are in Irish Transverse Mercator Grid (ITM) as defined by VRS active GNSS station Tallaght College (TLLG).



**Legend**


**Luas Finglas**

- Proposed Scheme Alignment
- Proposed New Luas Stops
- - - Extent of Proposed Works Boundary

**Existing Luas**

- Green Line
- Existing Luas Stops
- Study Area (1km Buffer)

**Zone of Theoretical Visibility - Digital Terrain Model (ZTV DTM)**

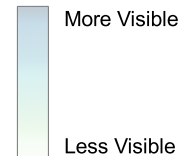

P02	15/08/24	S3 - Review & Comment	SM	AC	AC	ED
P01	24/06/24	S3 - Review & Comment	CON	CP	BOC	BOC
Rev.	Date	Suitability / Purpose	Drawn	Check'd	Rev'd	Appr'd

Consultant

Client

**LUAS**  
FINGLAS

Drawing Title  
**Map Figure 21-2. ZTV DTM Static Infrastructure**  
Sheet 2 of 2

Scale @ A3	1:10,000
BT Project No.	21401
Client Project No.	LDD101
Drawing No.	LDD101-BEV-GN-ROUT-XX-DR-LE-00026
Rev.	P02

This drawing is not to be used in whole or part other than the intended purpose and project as defined on this drawing. Refer to the contract for full terms and conditions.

© National Roads Authority (NRA) 2024. This drawing is confidential and the copyright in it is owned by NRA. This drawing must not be either loaned, copied or otherwise reproduced in whole or in part or used for any purpose without the prior permission of NRA. Transport Infrastructure Ireland (TII) is an operational name of the National Roads Authority.

© Bluesky International Ltd. © National Mapping Division of Tailte Éireann CYAL50380562. All elevations are in metres and relate to Geoid Model (OSGM02) Malin Head as defined by existing Project Control. All Co-ordinates are in Irish Transverse Mercator Grid (ITM) as defined by VRS active GNSS station Tallaght College (TLLG).