

Legend

Luas Finglas
Proposed Scheme Alignment
Park and Ride Site

Existing Luas
Green Line
Red Line


Hydrological Connections

250m Air Pollution Buffer

400m Disturbance Buffer

SAC

SPA

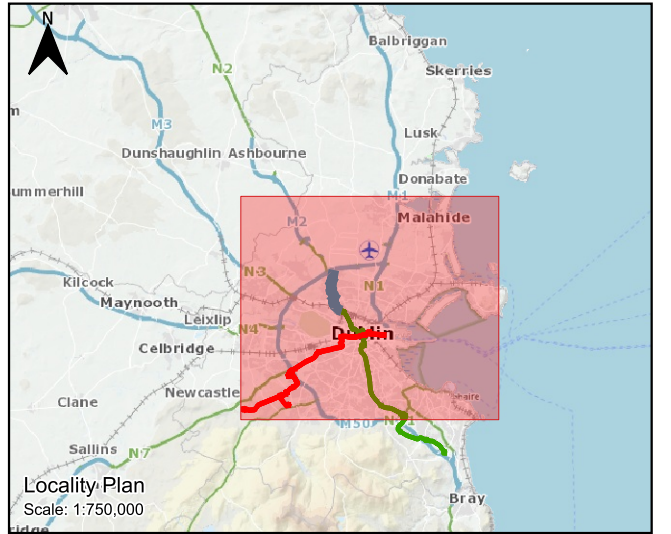

P02	22/08/24	Issued for Information	SM	AC	AC	ED
P01	06/08/24	S3 - Review & Comment	WM	PB	PB	ED
Rev.	Date	Suitability / Purpose	Drawn	Check'd	Rev'd	Appr'd

Consultant

Client

Project

Drawing Title

Map Figure 9-1 Natura 2000 Sites within the ZoI Impact Pathway Buffers
Sheet 1 of 1

Scale @ A3	1:80,000
BT Project No.	21401
Client Project No.	LDD101
Drawing No.	LDD101-BEV-GN-ROUT-XX-DR-LE-00038
Rev.	P02

This drawing is not to be used in whole or part other than the intended purpose and project as defined on this drawing. Refer to the contract for full terms and conditions.