



Proposed Lackareagh Wind Farm

EIAR Volume 2g  
Photomontage Booklet

RECEIVED: 29/08/2024

RECEIVED: 29/08/2024

***This page intentionally left blank***

# View Point


## 13B

Killeagy/  
East Clare Way

### Photomontage 13B

Four views A/B/C/D: from Killeagy/The Gap Road/East Clare Way, centre of the site, between the turbines. Located 360m north-west of proposed turbine T6. View 13A looking north-west: T1, T2. View 13B looking east: T3, T4, T5. View 13C looking south-east: T6, T7. View 13D looking south-west: into Glenomra Valley.

View point grid reference	E 563171 N 672615
Date of image taken	24.04.2024
Time of image taken	13:37
View point elevation	198m
Angle of Views	90° / 53.5°
View Direction (Image Centre)	79° / 93°
Horizontal extent of proposed turbines	270°
Distance to nearest proposed turbine	360m (T6)
Number of proposed turbines visible	3/7
Turbine Hub Height	105m
Turbine Tip Height	180m
Turbine Rotor Diameter	150m
Montage Type	Type 4 Photomontage / Photowire / Survey / Scale Verifiable
Camera & Lens	Canon 5D Mark III / Full Frame Sensor with a 50mm Lens
Tripod	Manfrotto 190X extended to approx 1.5m.
Guidance	Visual Representation of Development Proposals, Landscape Institute Technical Guidance Note 06/19, 2019
Map Licence	© Ordnance Survey Ireland. All rights reserved. Licence number CYAL50267517

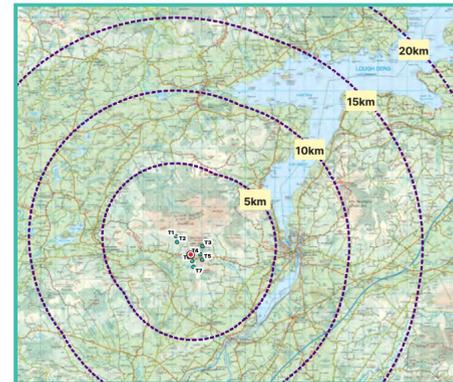

View point relative to 20km radius.




View point relative to proposed wind farm site.



Detail of view point location 13A



Detail of view point location 13B

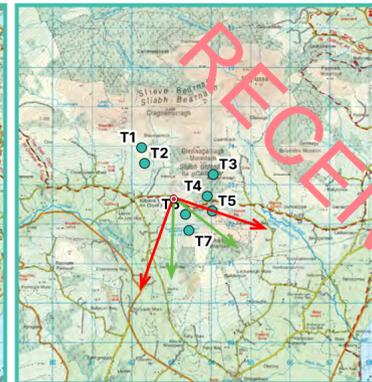

Detail of view point location 13C



Detail of view point location 13D

### Map Legend

Area shown in 90° view  Area shown in 53.5° view 


View Point 

Proposed Lackareagh Turbine 

### Wireline Legend

Proposed Lackareagh Wind Farm  Permitted Wind Farms   
 Proposed Met Mast (35m)  Other Proposed Wind Farms   
 Existing Wind Farms 

Key Image at 360°

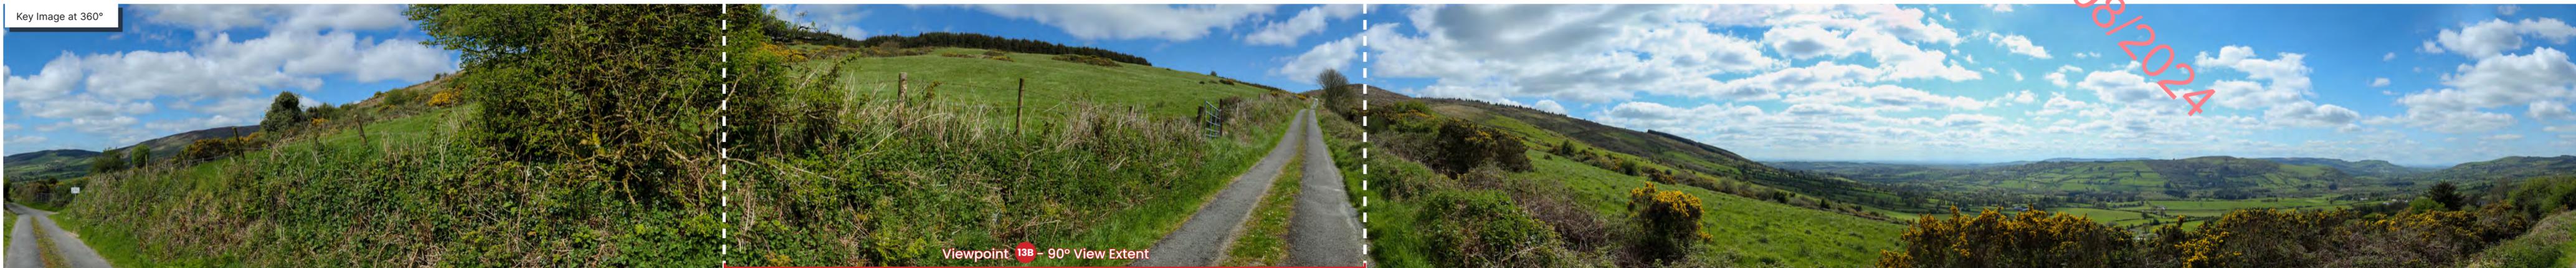

Viewpoint 13B - 90° View Extent

Proposed Photomontage with Cumulative at 360°



Viewpoint 13B - 53.5° View Extent

RECEIVED 20/08/2024

Existing View at 90°



Matching Wireline




Proposed Photomontage with Cumulative at 90°




Matching Wireline

Proposed Lackareagh Wind Farm

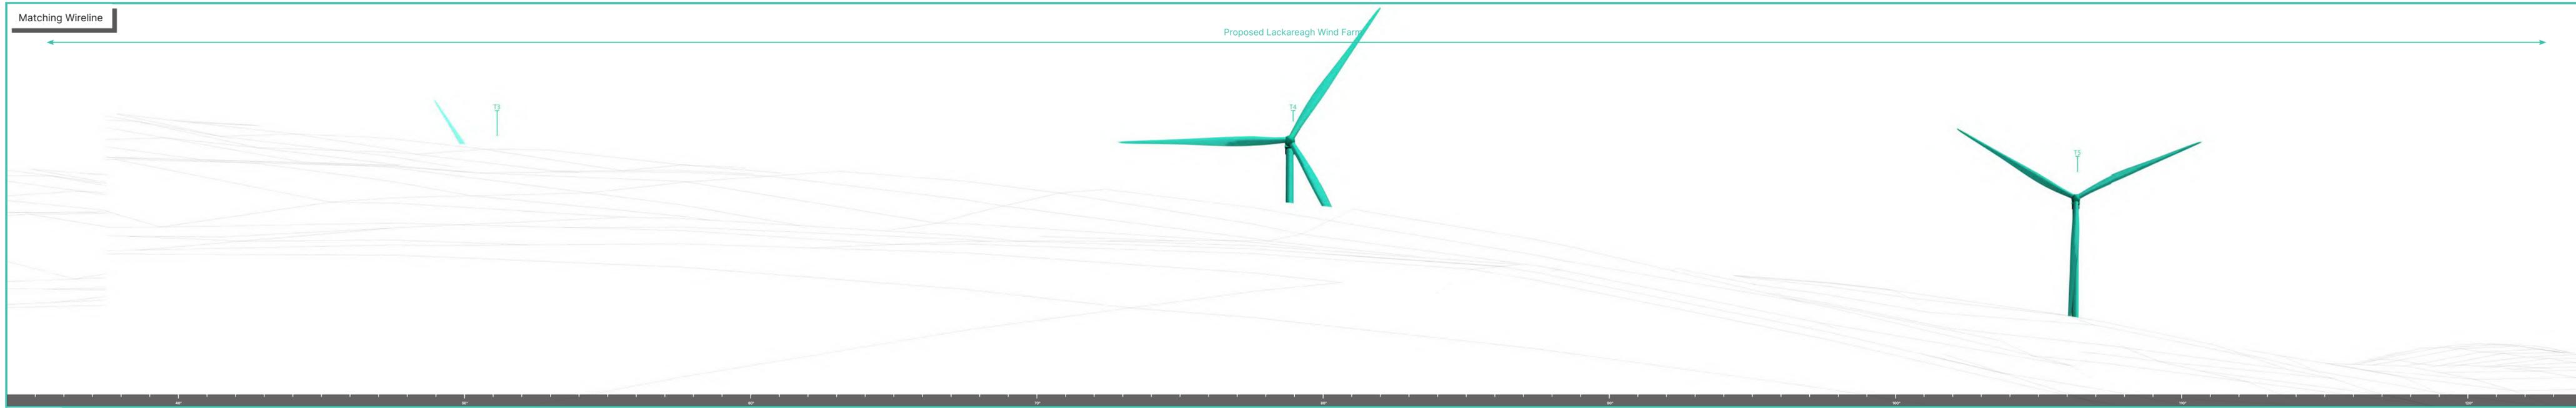

Proposed Photomontage with Cumulative at 53.5°



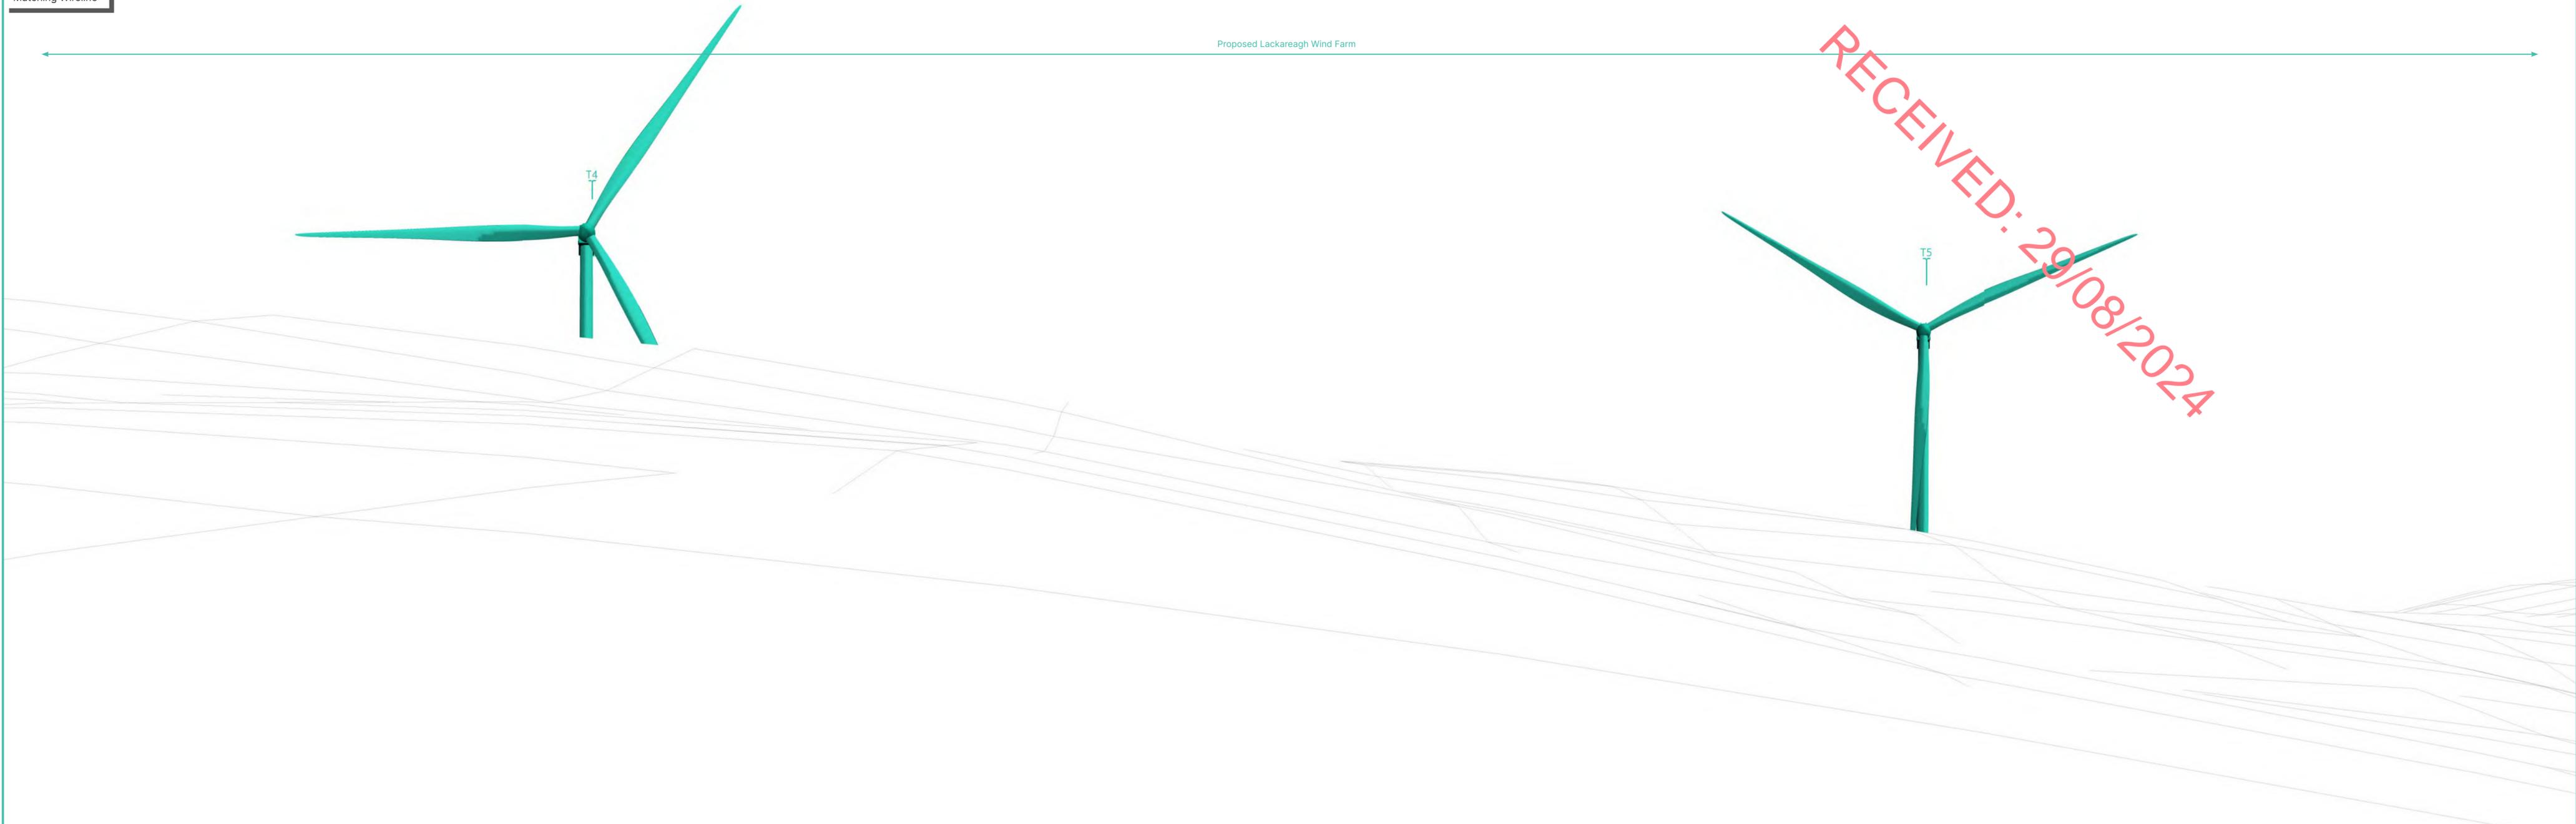

***This page intentionally left blank***

RECEIVED: 29/08/2024

### Photomontage 13C

Four views A/B/C/D: from Killeagy/The Gap Road/East Clare Way, centre of the site, between the turbines. Located 360m north-west of proposed turbine T6. View 13A looking north-west: T1, T2. View 13B looking east: T3, T4, T5. View 13C looking south-east: T6, T7. View 13D looking south-west: into Glenomra Valley.

View point grid reference	E 563171 N 672615
Date of image taken	24.04.2024
Time of image taken	13:37
View point elevation	198m
Angle of Views	90° / 53.5°
View Direction (Image Centre)	154°
Horizontal extent of proposed turbines	270°
Distance to nearest proposed turbine	360m (T6)
Number of proposed turbines visible	2/7
Turbine Hub Height	105m
Turbine Tip Height	180m
Turbine Rotor Diameter	150m
Montage Type	Type 4 Photomontage / Photowire / Survey / Scale Verifiable
Camera & Lens	Canon 5D Mark III / Full Frame Sensor with a 50mm Lens
Tripod	Manfrotto 190X extended to approx 1.5m.
Guidance	Visual Representation of Development Proposals, Landscape Institute Technical Guidance Note 06/19, 2019
Map Licence	© Ordnance Survey Ireland. All rights reserved. Licence number CYAL50267517




View point relative to 20km radius.



View point relative to proposed wind farm site.



Detail of view point location 13A

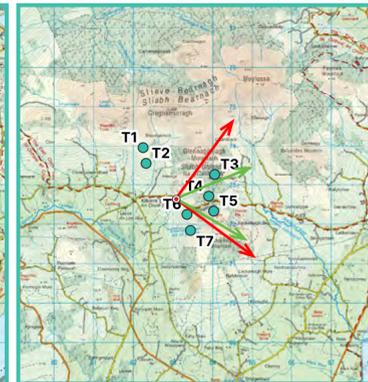

Detail of view point location 13B



Detail of view point location 13C



Detail of view point location 13D

#### Map Legend

Area shown in 90° view Area shown in 53.5° view


View Point

Proposed Lackareagh Turbine

#### Wireline Legend

Proposed Lackareagh Wind Farm Permitted Wind Farms   
 Proposed Met Mast (35m) Other Proposed Wind Farms   
 Existing Wind Farms

Key Image at 360°

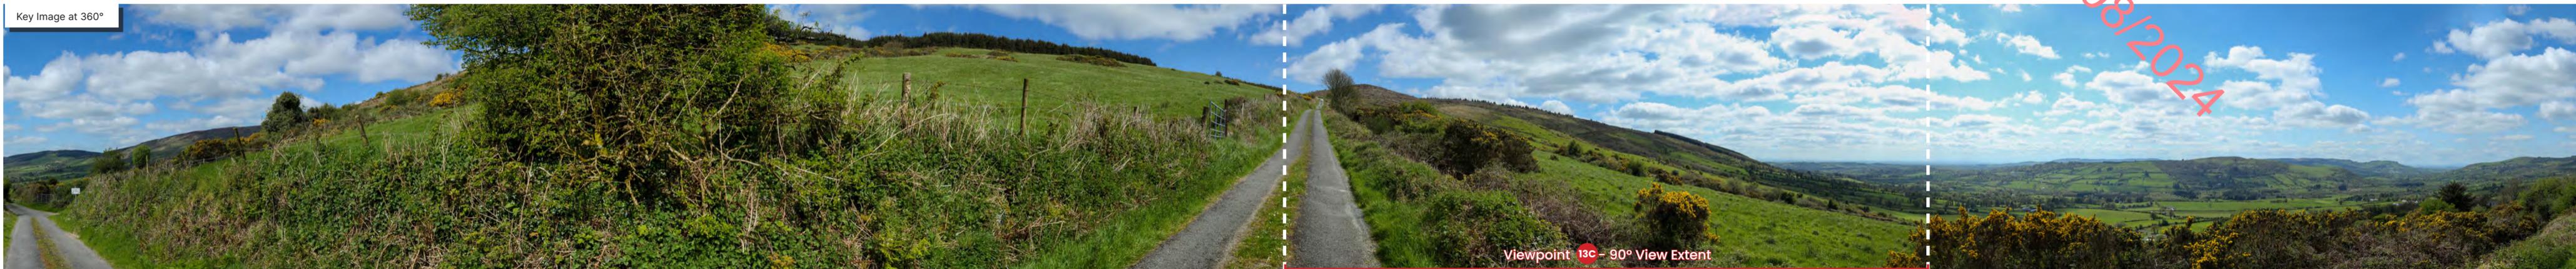

Viewpoint 13C - 90° View Extent

Proposed Photomontage with Cumulative at 360°





Viewpoint 13C - 53.5° View Extent

Existing View at 90°



Matching Wireline

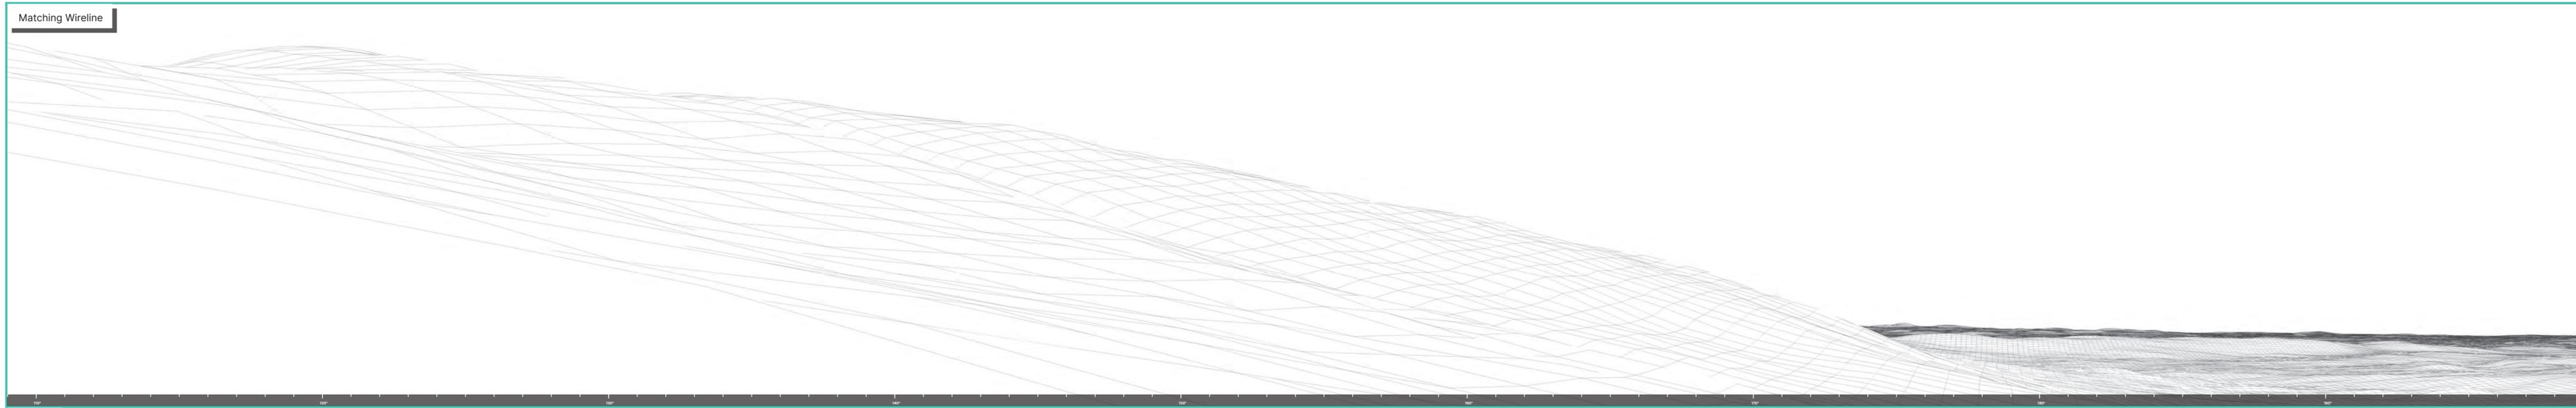

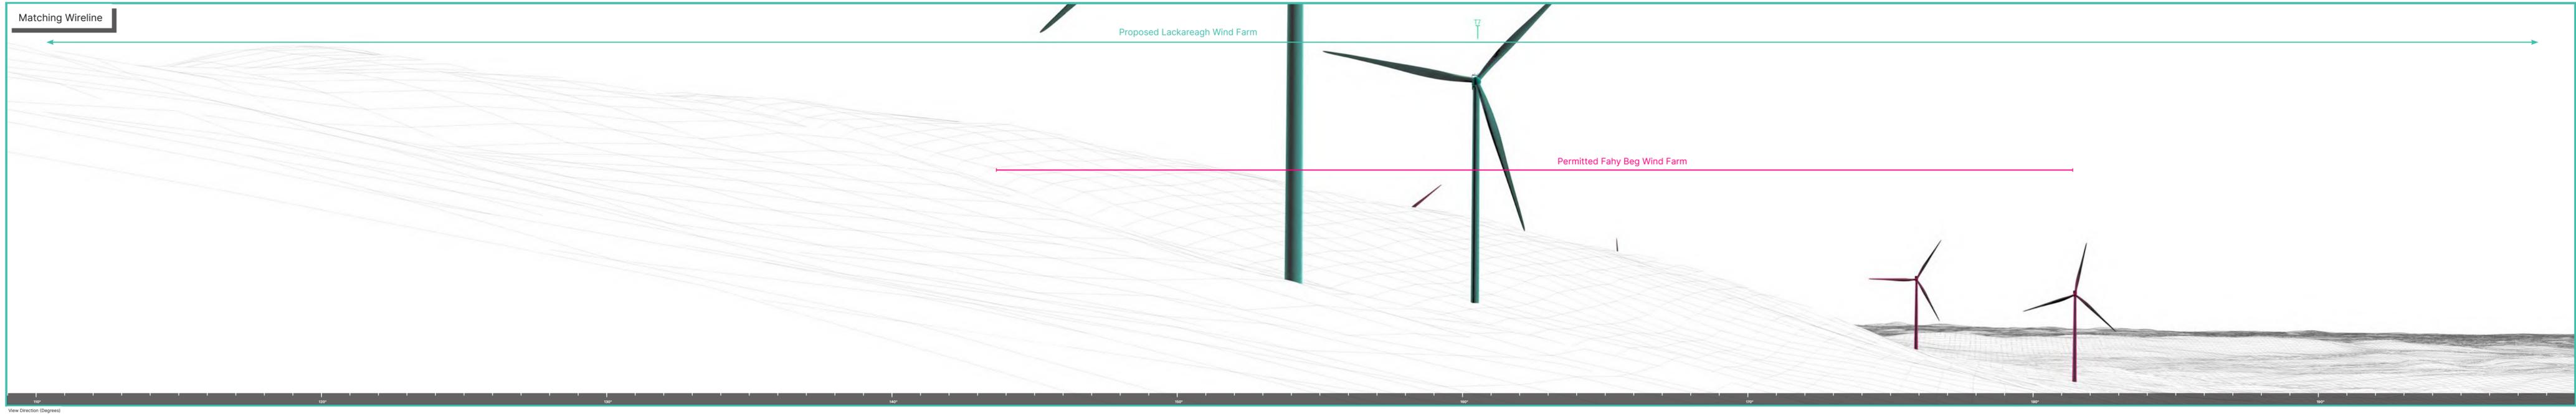

Proposed Photomontage with Cumulative at 53.5°



RECEIVED: 29/08/2024

Matching Wireline

Proposed Lackareagh Wind Farm

T6

Permitted Fahy Beg Wind Farm

RECEIVED: 29/08/2024

View Direction (Degree)

130°

140°

150°

160°

170°

180°

0' Inboard Vertical Angle (18.2°)

81'

18.2°

