



Proposed Lackareagh Wind Farm

EIAR Volume 2j
Photomontage Booklet

RECEIVED: 29/08/2024

RECEIVED: 29/08/2024

This page intentionally left blank

RECEIVED: 29/08/2024

VP15


TURBINE ENVELOPE RANGE

Maximum Tip Height, Minimum Hub Height, Maximum Rotor Diameter

Proposed Photomontage with Cumulative at 90° - Maximum Tip Height, Minimum Hub Height, Maximum Rotor Diameter




Matching Wireline

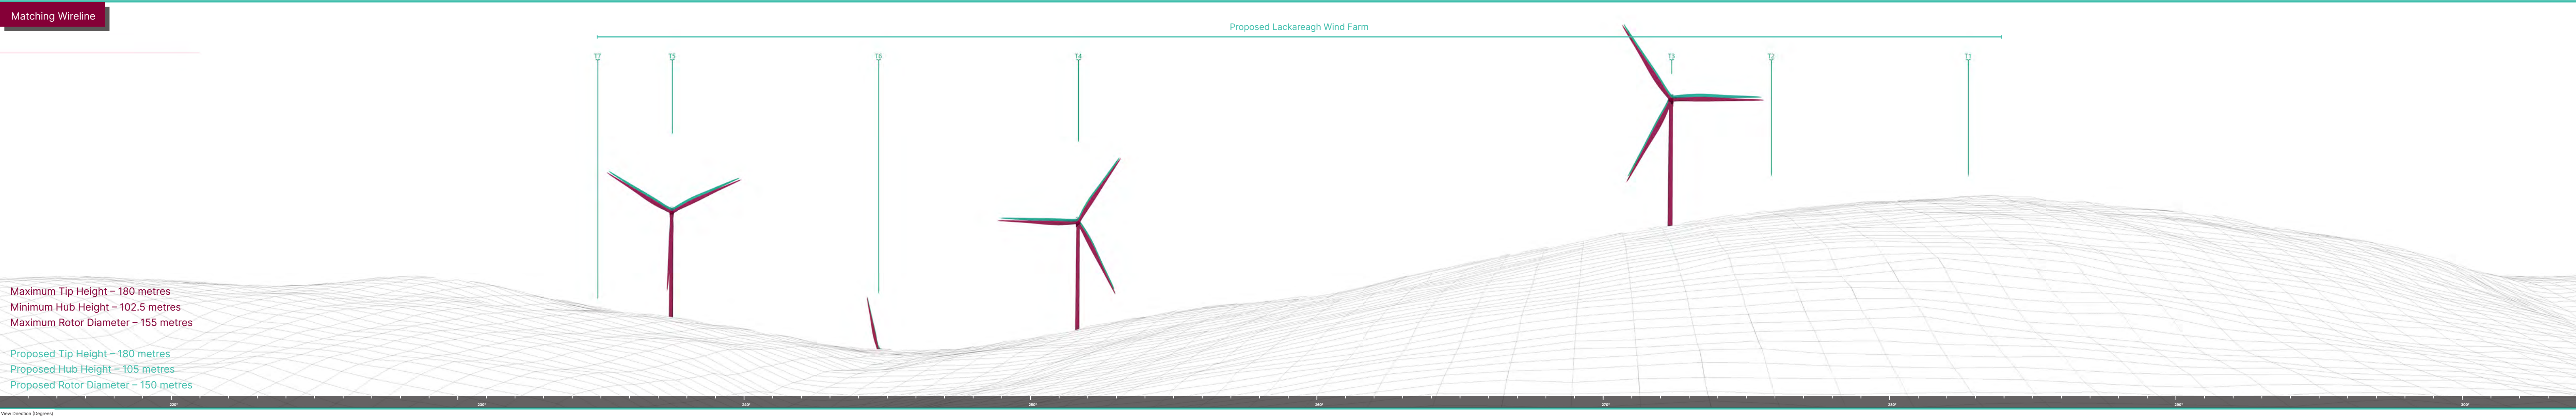

Proposed Photomontage with Cumulative at 53.5° - Maximum Tip Height, Minimum Hub Height, Maximum Rotor Diameter



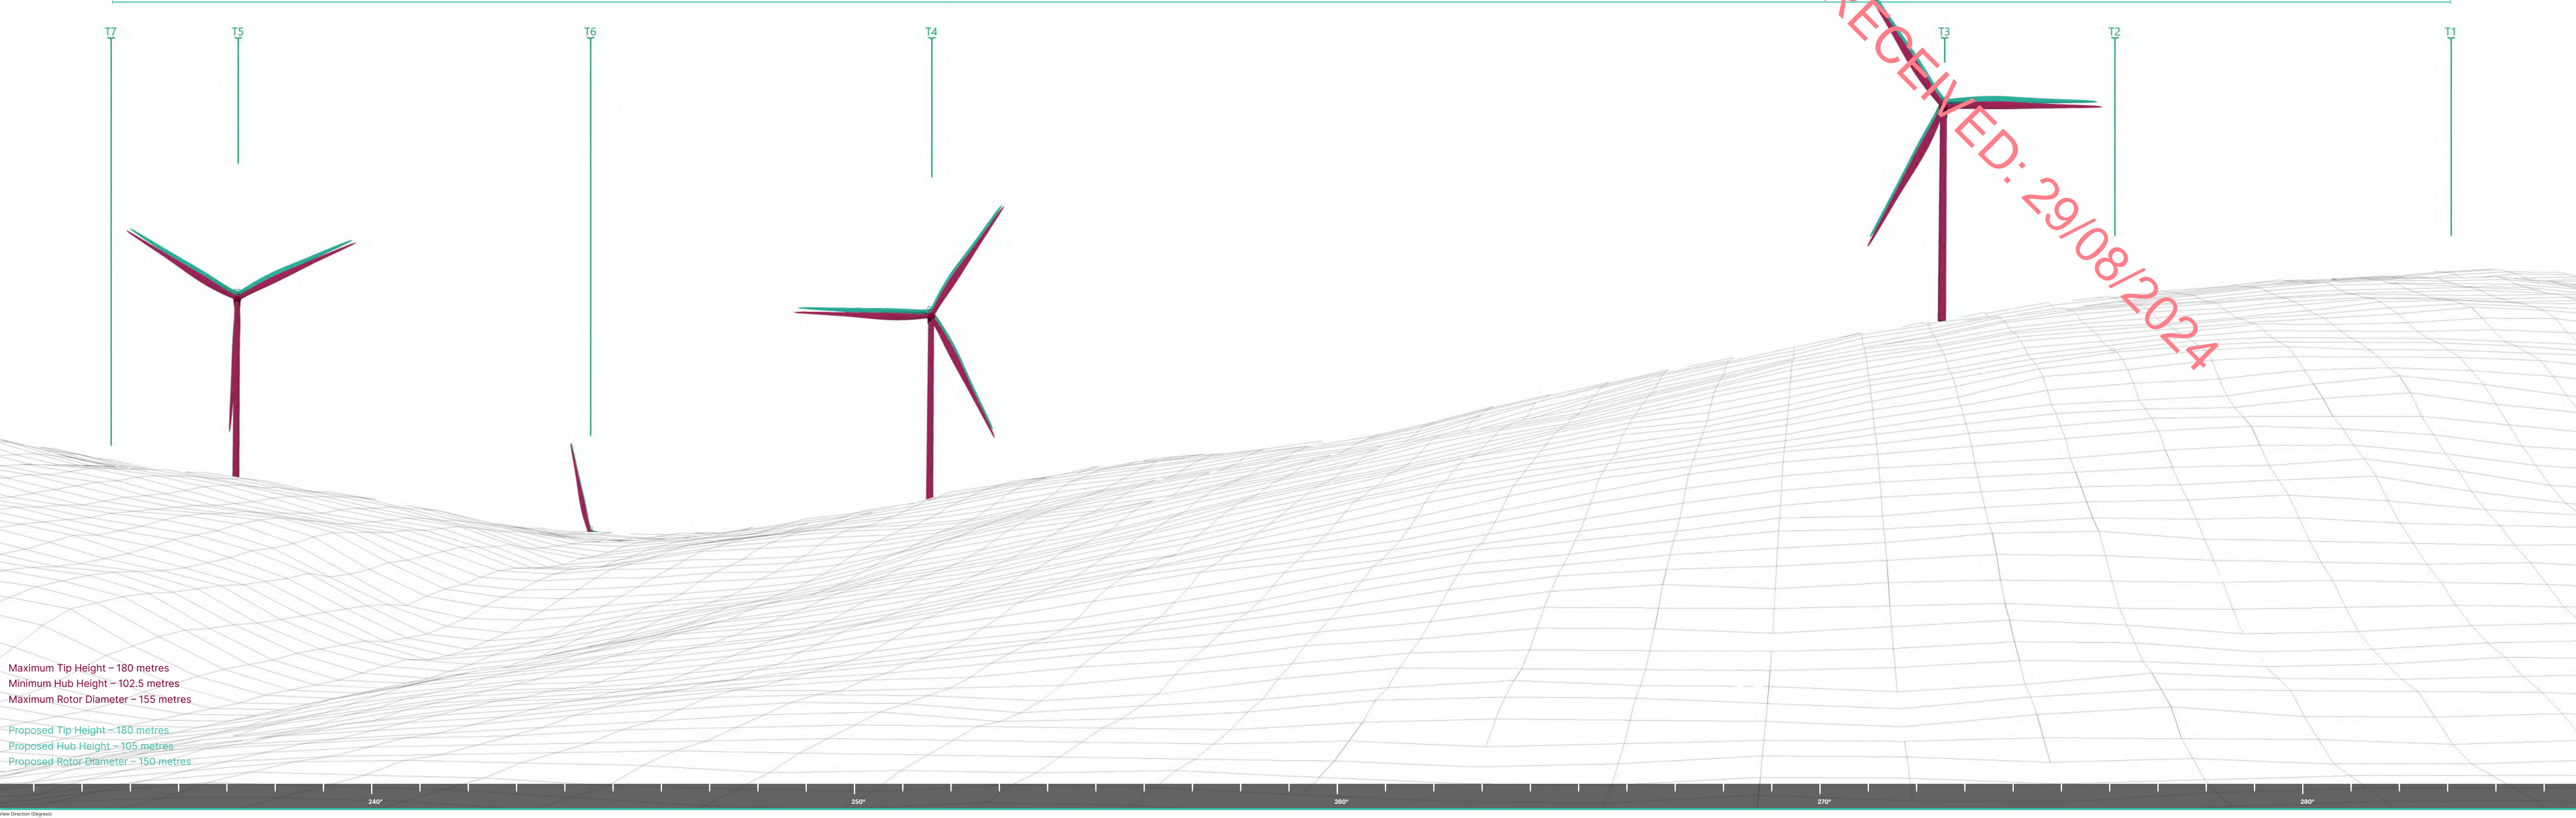

RECEIVED: 29/08/2024

VP15


TURBINE ENVELOPE RANGE

Minimum Tip Height, Maximum Hub Height, Minimum Rotor Diameter

Proposed Photomontage with Cumulative at 90° - Minimum Tip Height, Maximum Hub Height, Minimum Rotor Diameter




Matching Wireline

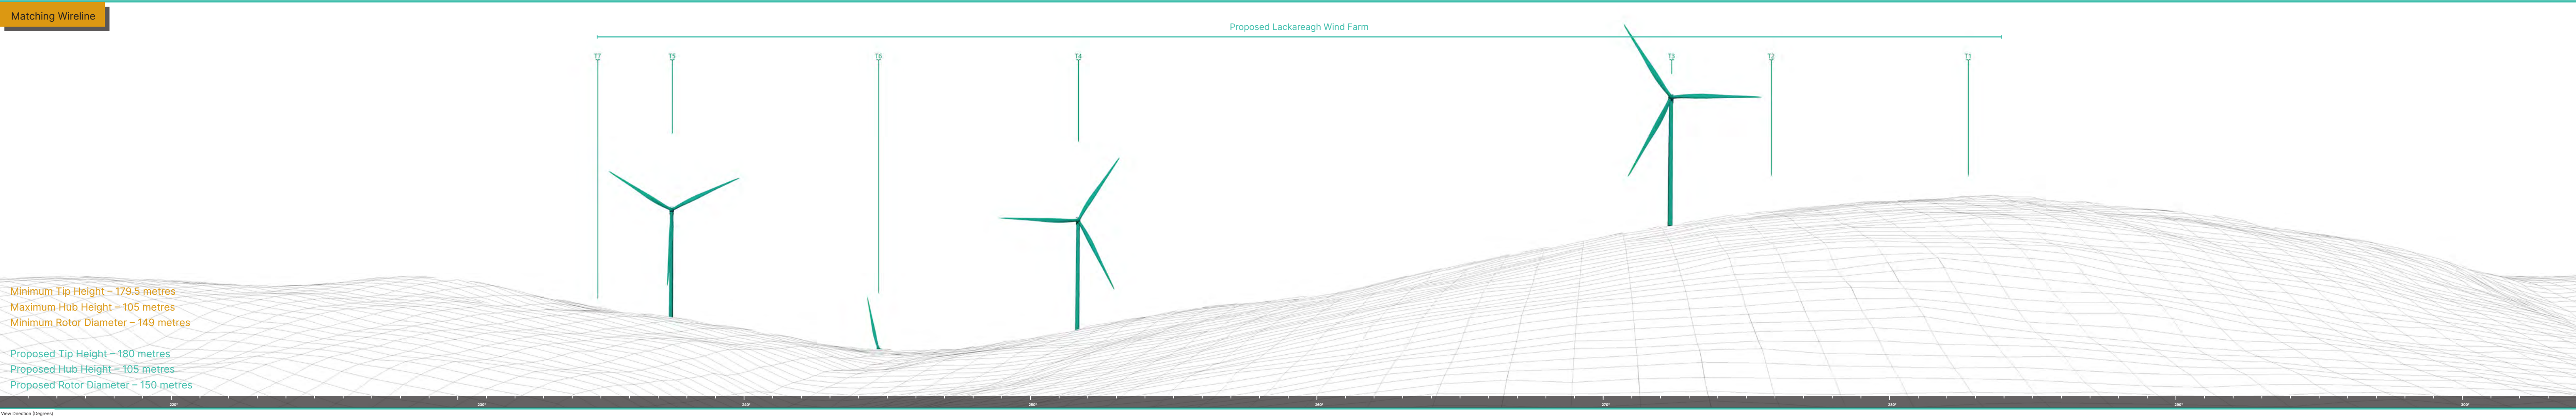

Proposed Photomontage with Cumulative at 53.5° - Minimum Tip Height, Maximum Hub Height, Minimum Rotor Diameter



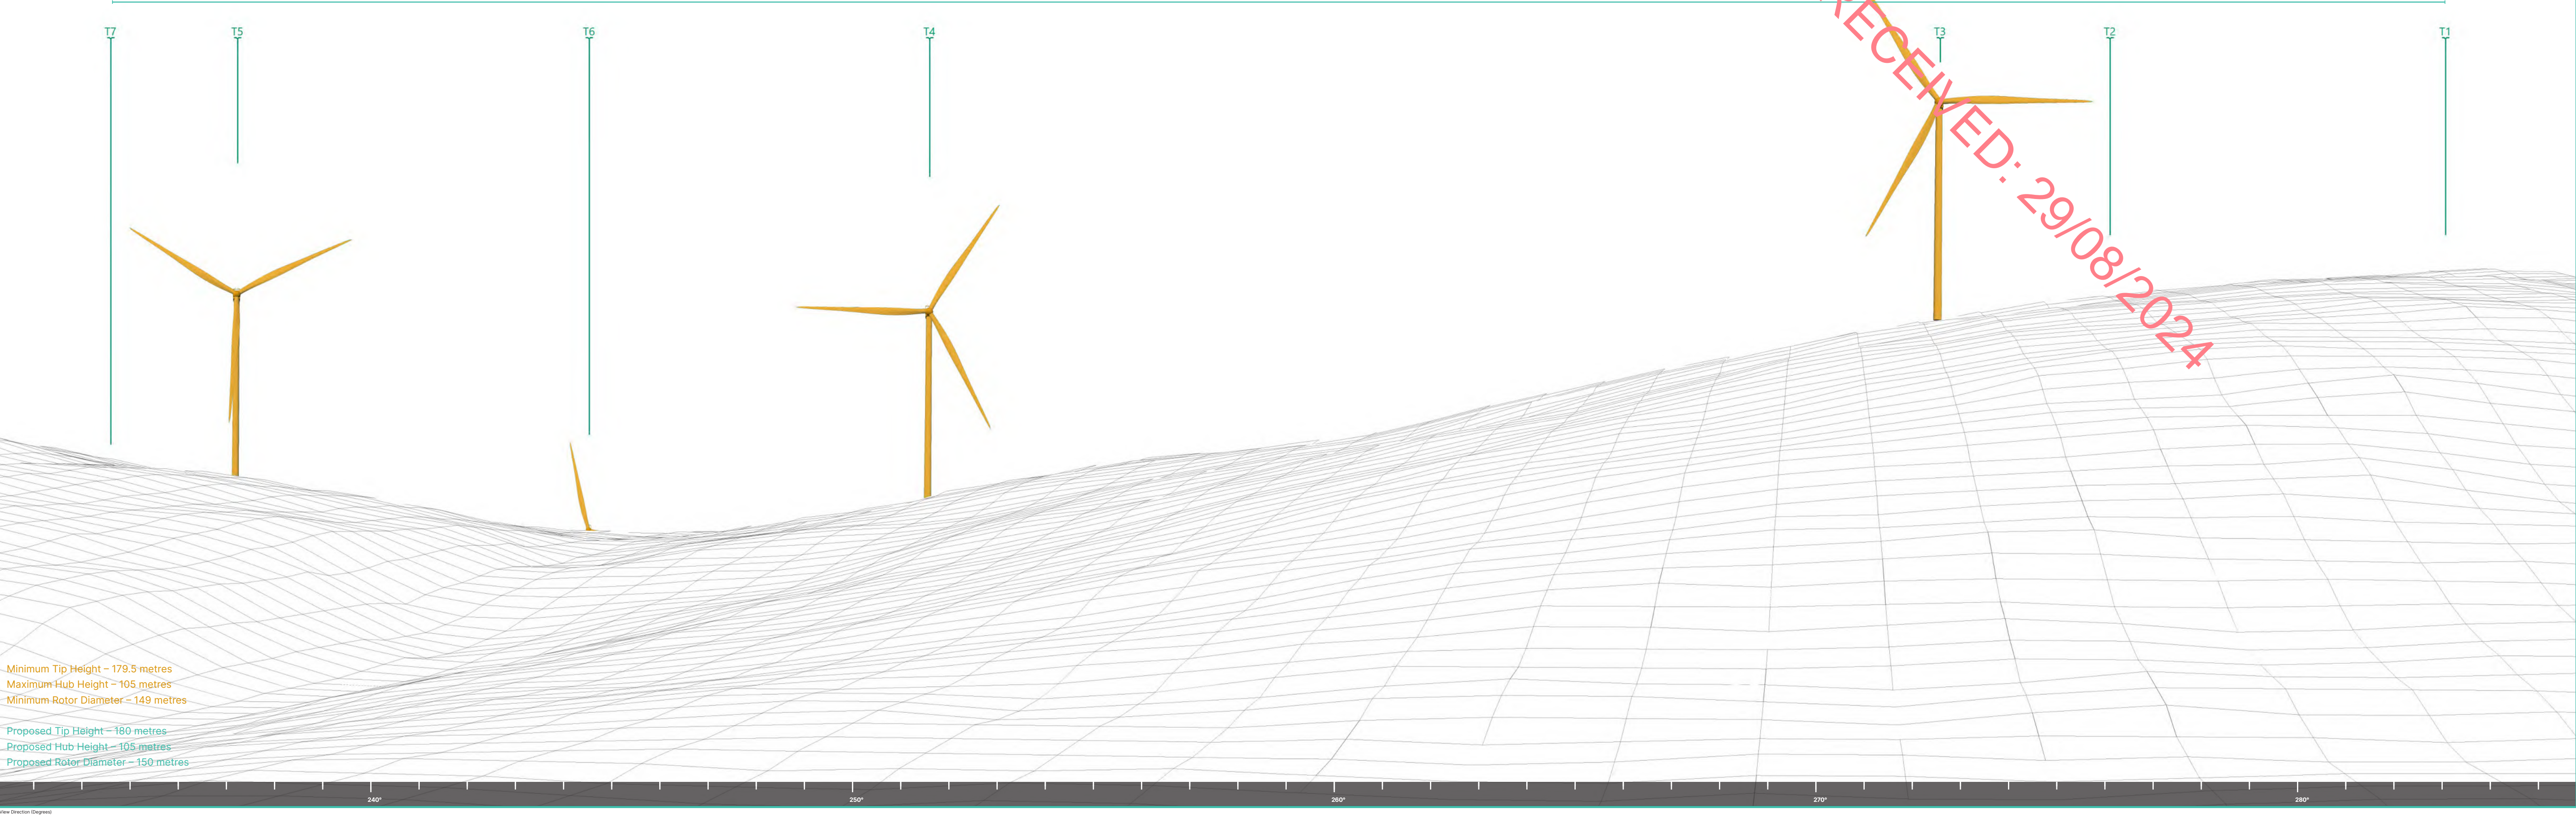



RECEIVED: 29/08/2024