

Appendix 7D

VIEWSHED ANALYSIS

Appendix 7D: Viewshed Analysis

List of figures

Figure 7D.1: Viewsheds for all the VPs at 15 m above ground level and out to 2 km 131

Figure 7D.2: Viewshed from VP1 at 15 m above ground level and out to 2 km 132

Figure 7D.3: Viewshed from VP2 at 15 m above ground level and out to 2 km..... 133

Figure 7D.4: Viewshed from VP3 at 15 m above ground level and out to 2 km 134

Figure 7D.5: Viewshed from VP4 at 15 m above ground level and out to 2 km 135

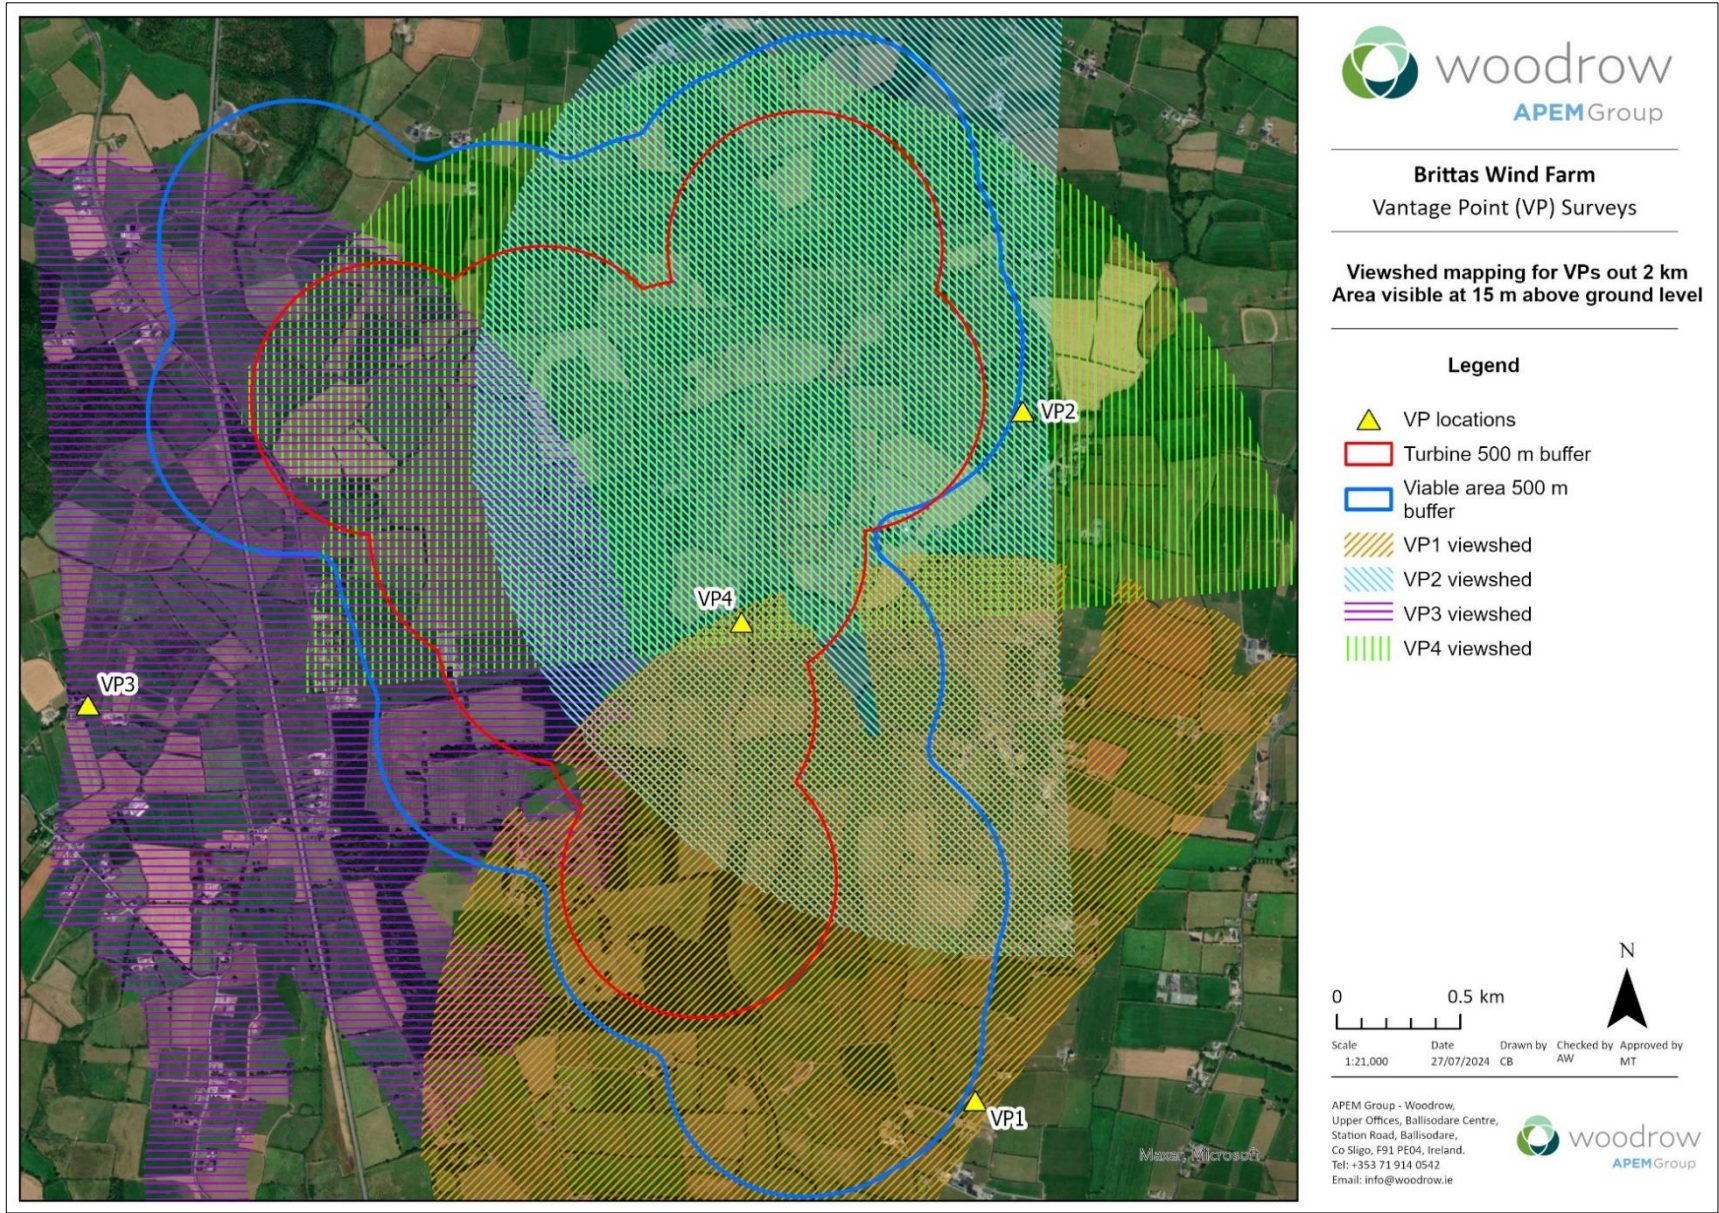


Figure 7D.1: Viewsheds for all the VPs at 15 m above ground level and out to 2 km

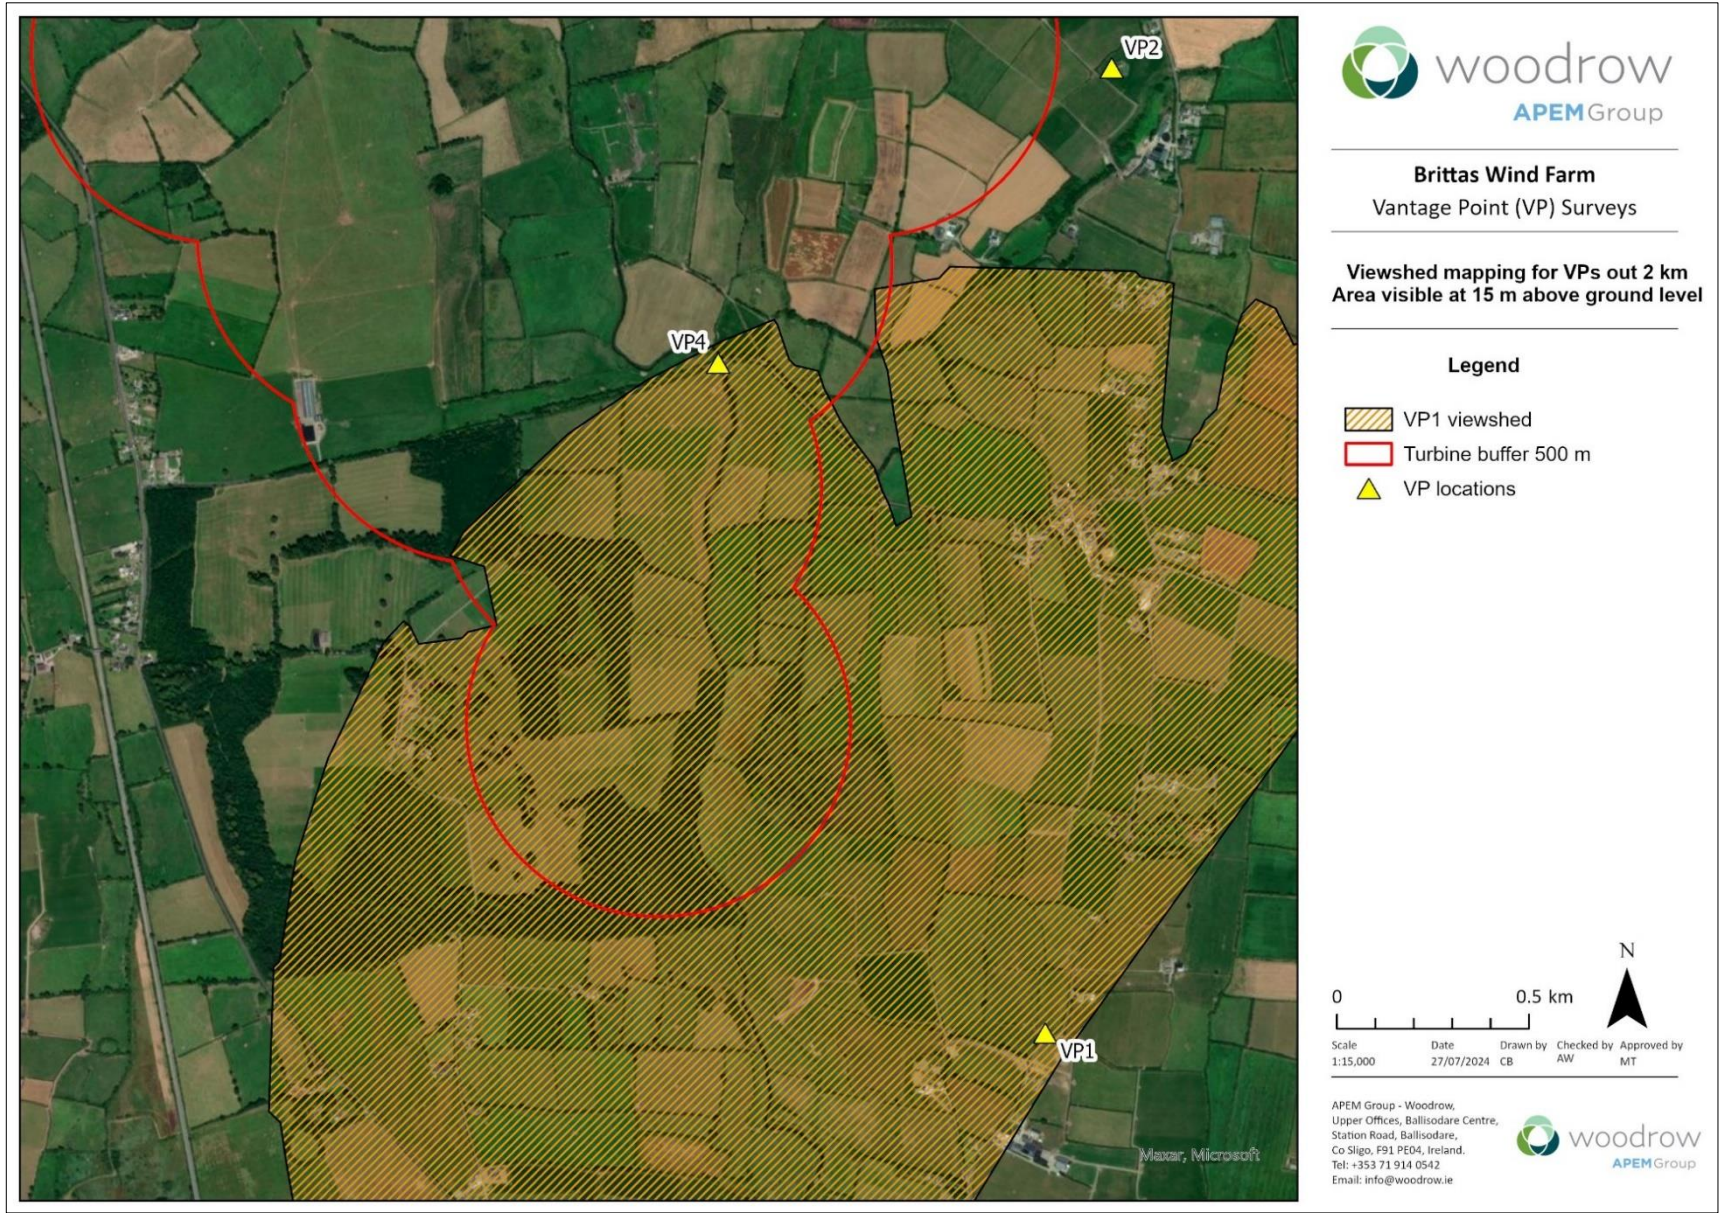


Figure 7D.2: Viewshed from VP1 at 15 m above ground level and out to 2 km

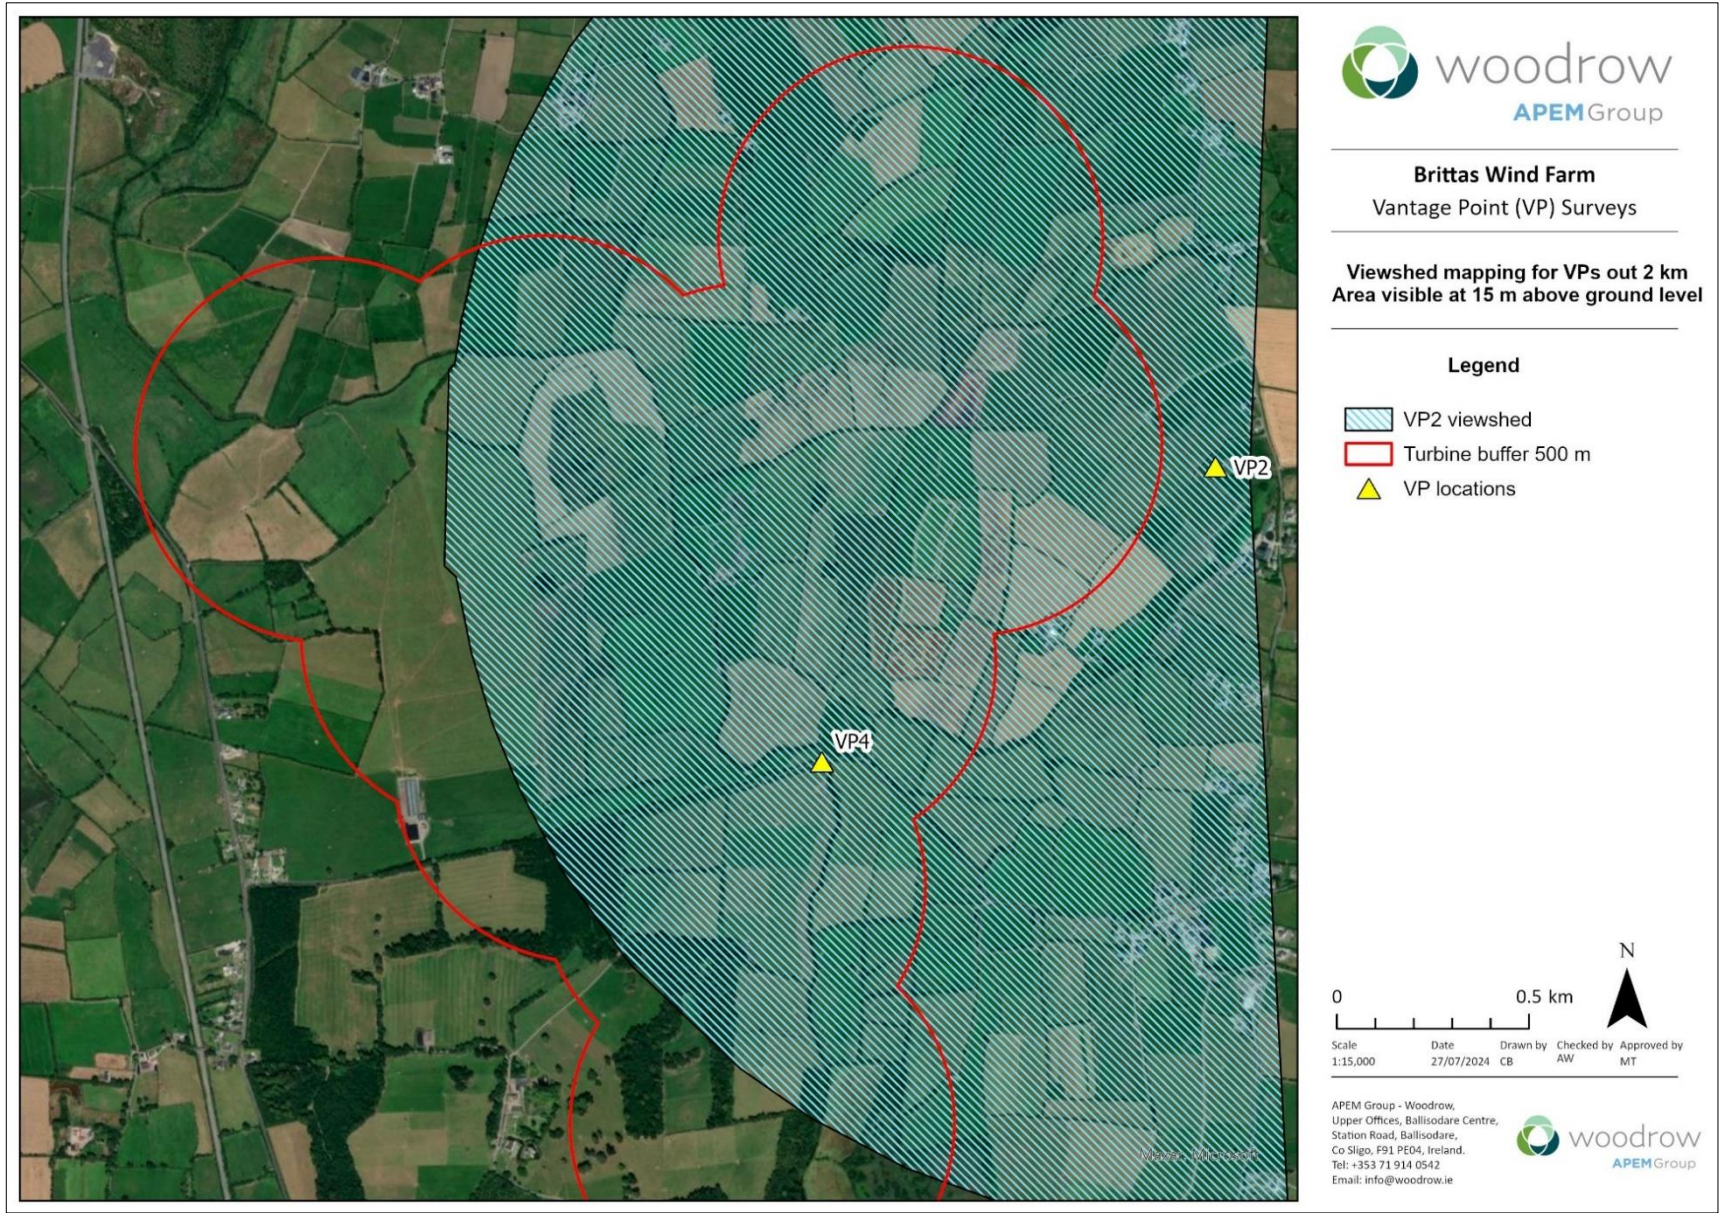


Figure 7D.3: Viewshed from VP2 at 15 m above ground level and out to 2 km

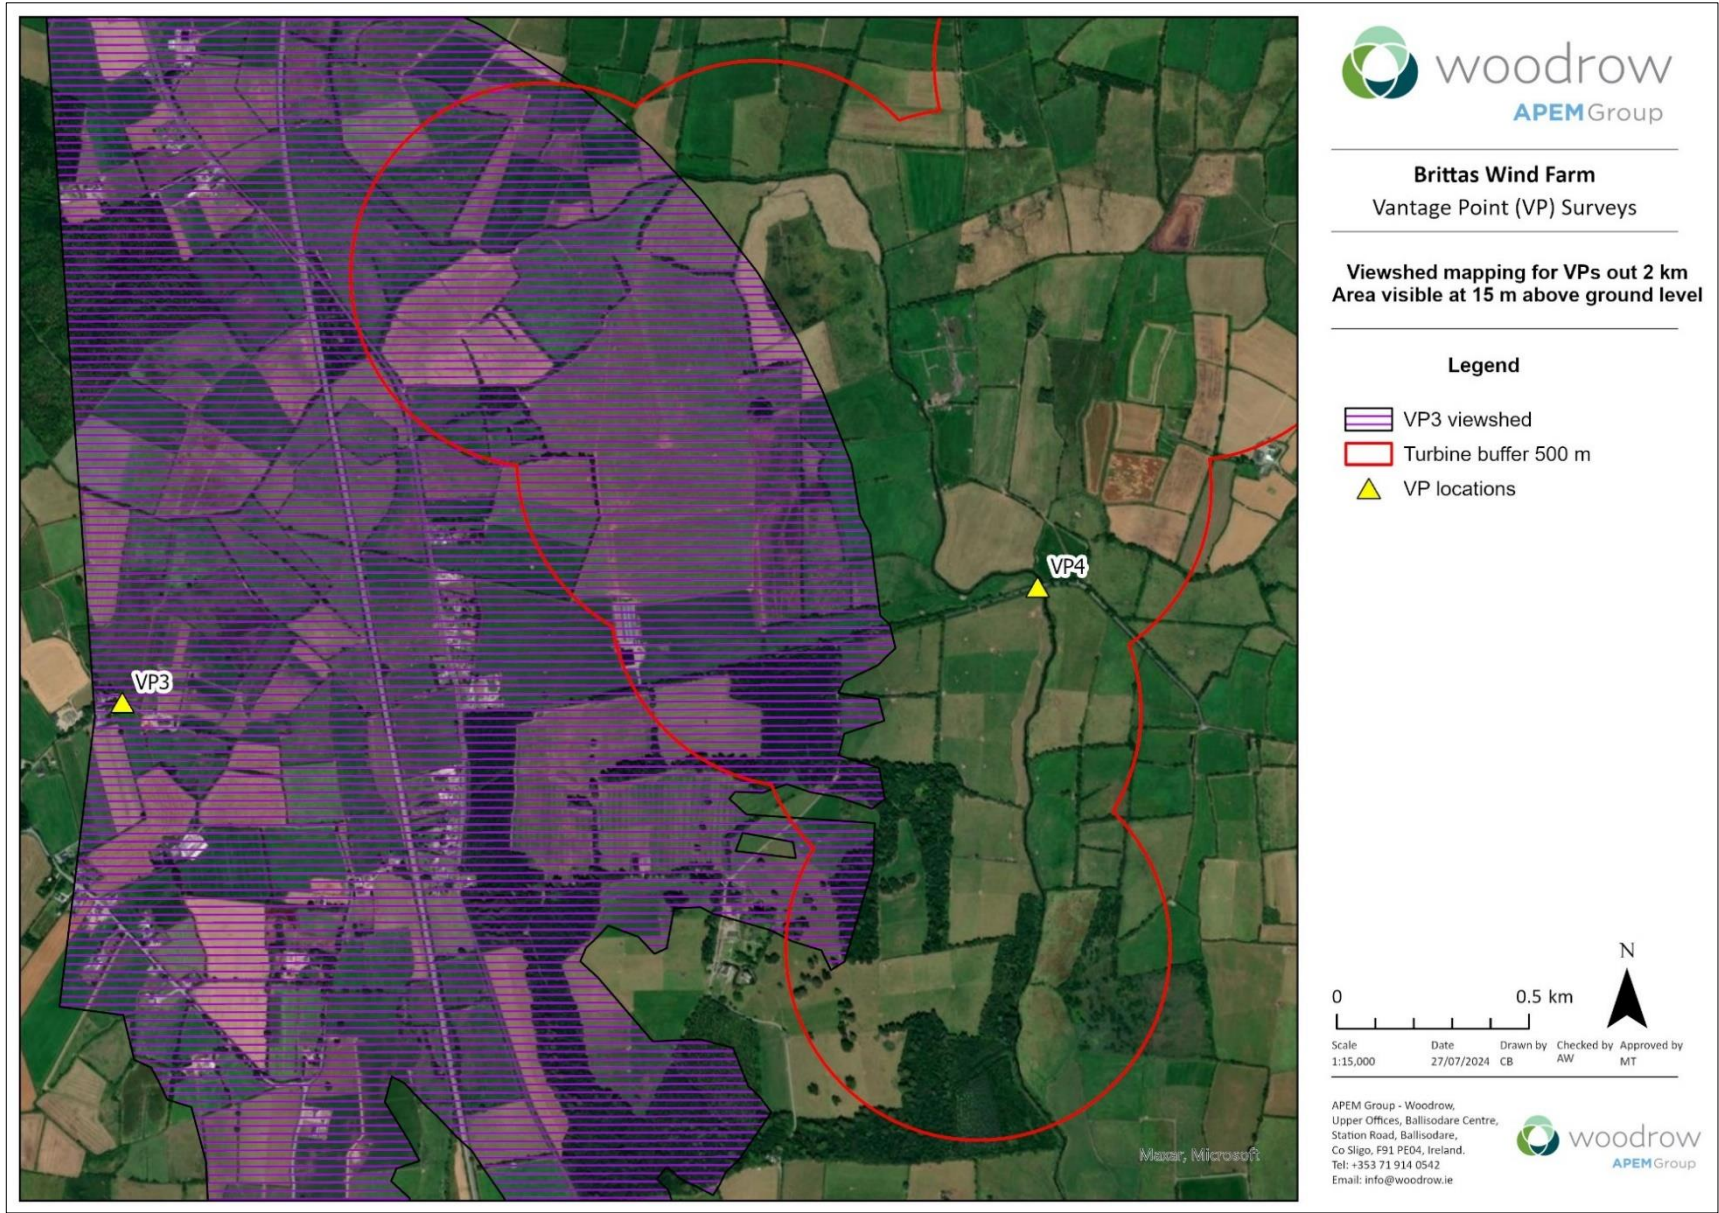


Figure 7D.4: Viewshed from VP3 at 15 m above ground level and out to 2 km

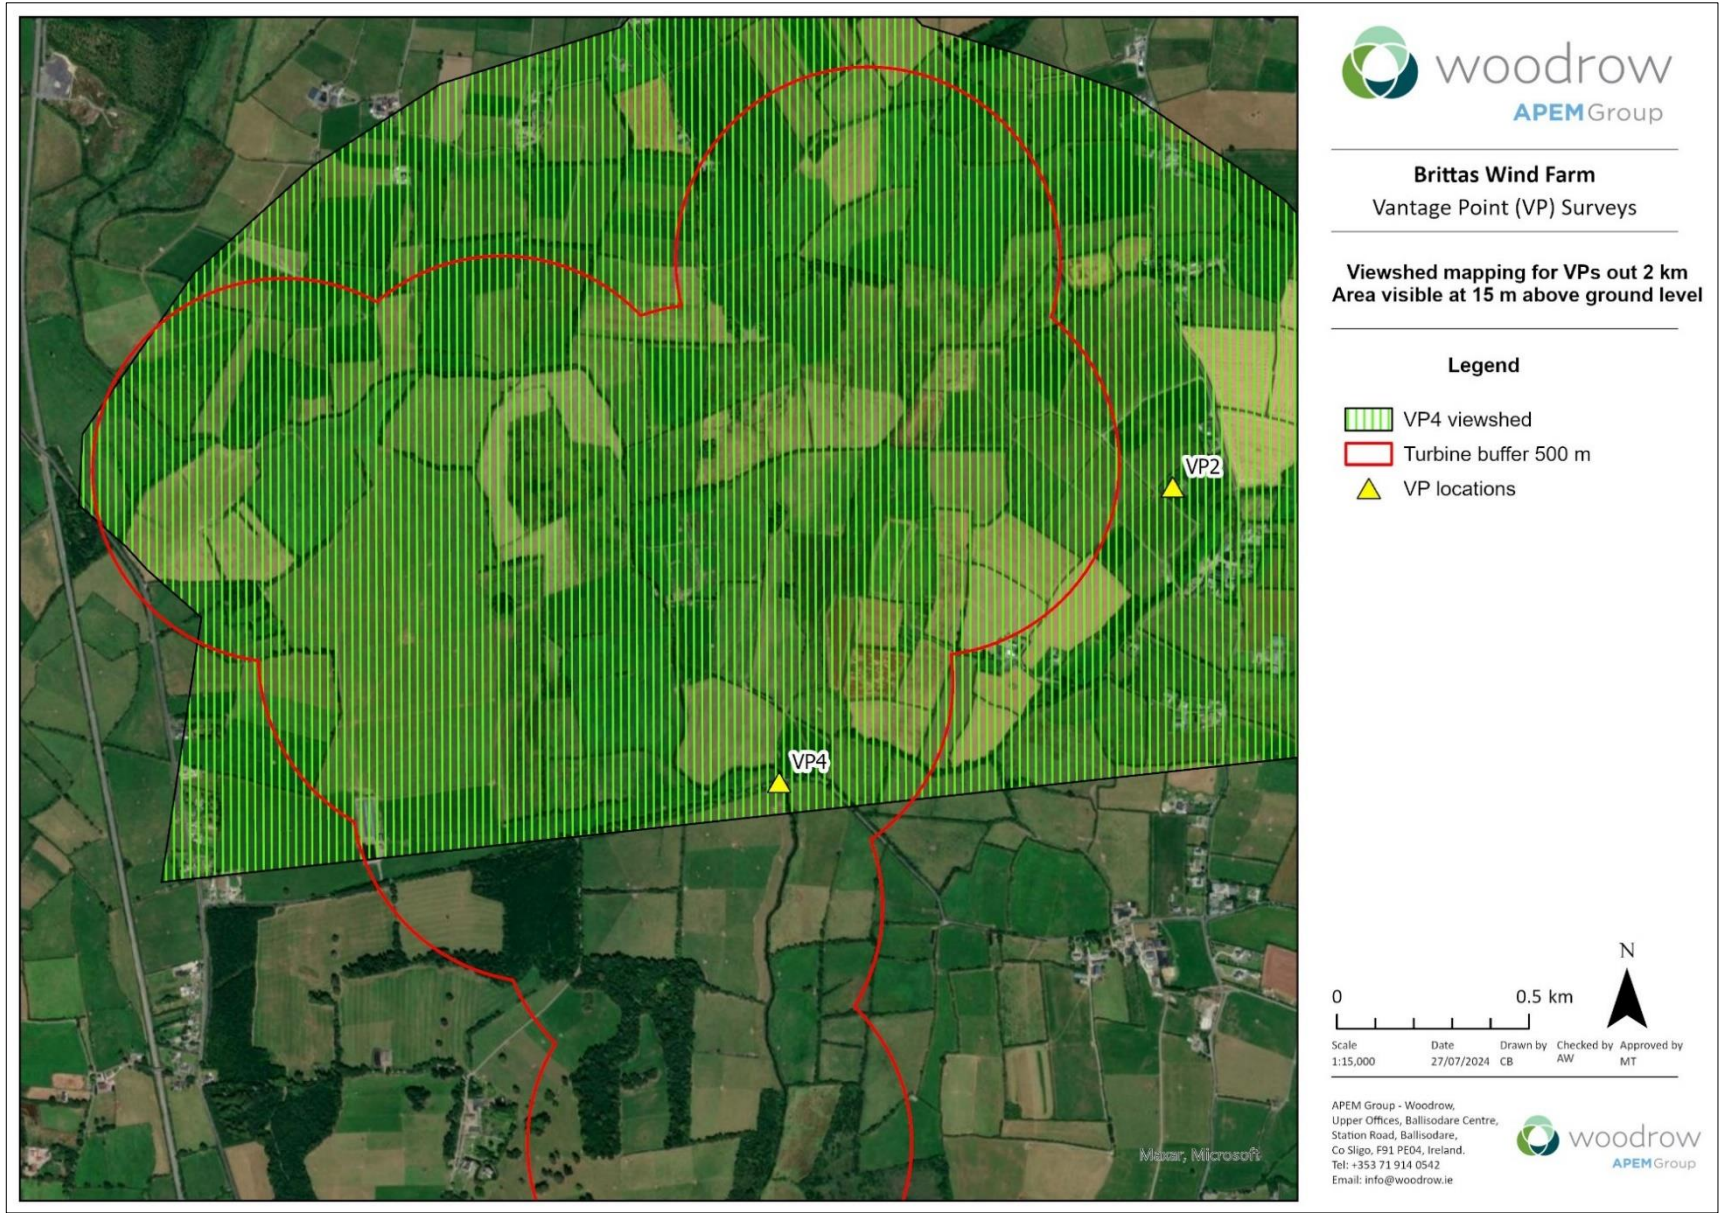


Figure 7D.5: Viewshed from VP4 at 15 m above ground level and out to 2 km