





1 Car park street elevation 1
Scale: 1:200

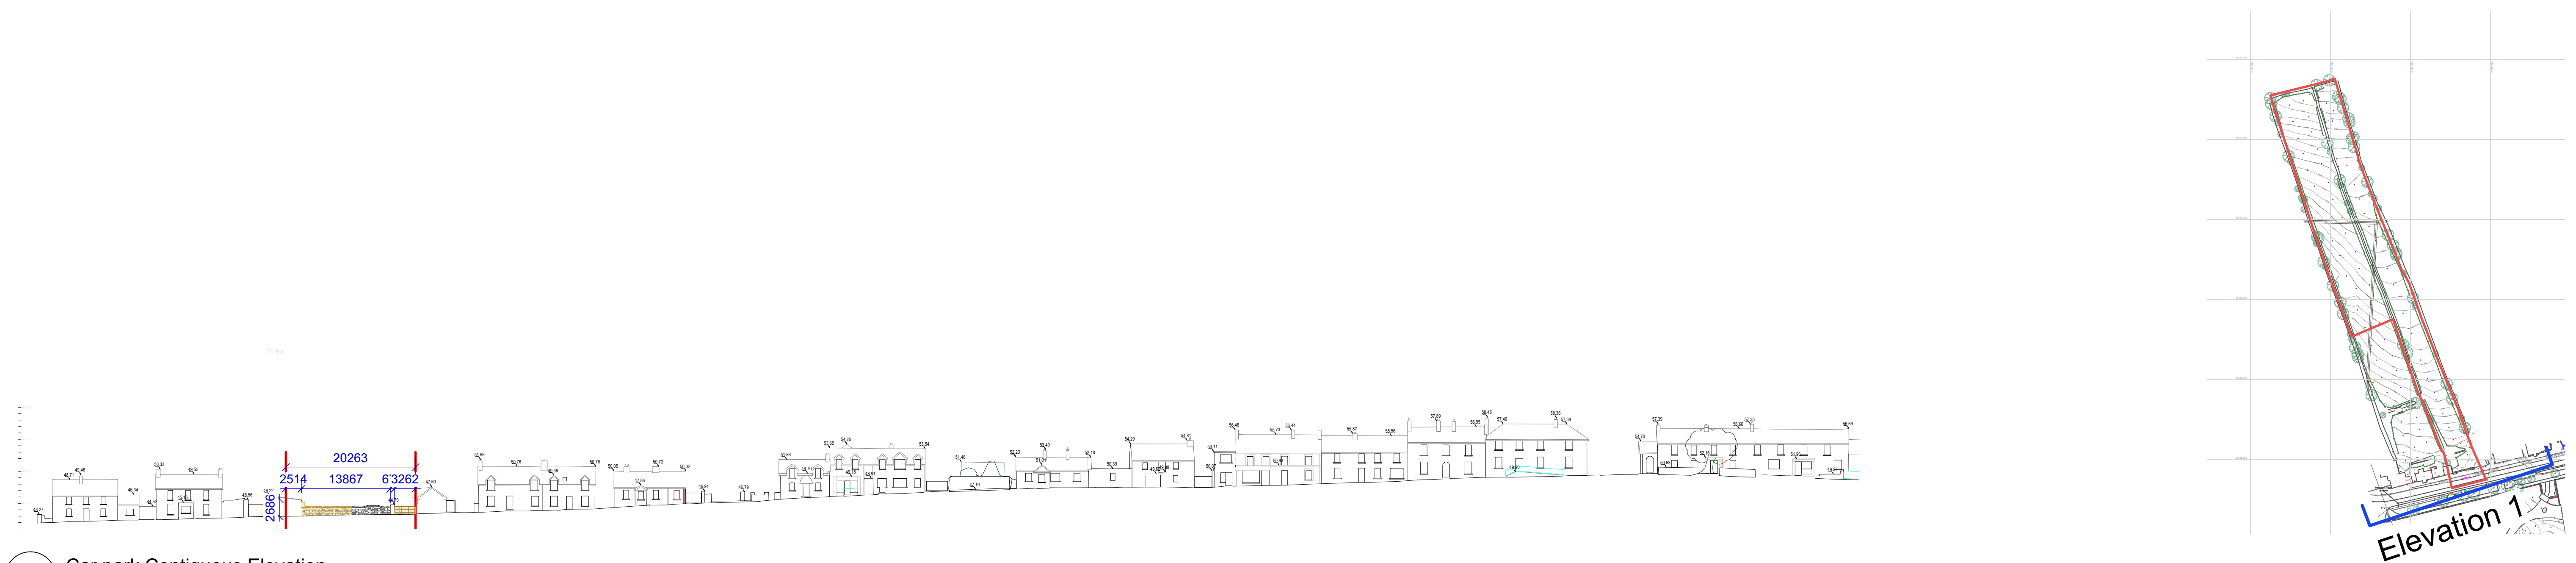

2 Car park Contiguous Elevation
Scale: 1:500

3 **Key Plan**
Scale: 1:2000

Key	
	Boundary Line
	Demolition

mcculloughmulvinarchitects

16 molesworth street, dublin 2, ireland

t: +353 1 707 9555 www.mcculloughmulvin.com
 f: +353 1 707 1912 info@mcculloughmulvin.com

"COPYRIGHT AND OWNERSHIP OF THIS DRAWING IS VESTED IN MCCULLOUGH MULVIN WHOSE PRIOR WRITTEN CONSENT IS REQUIRED FOR ITS USE, REPRODUCTION OR FOR PUBLICATION TO ANY THIRD PARTY.
ALL RIGHTS RESERVED BY THE LAW OF COPYRIGHT AND BY INTERNATIONAL COPYRIGHT CONVENTIONS ARE RESERVED TO MCCULLOUGH MULVIN AND MAY BE PROTECTED BY COURT PROCEEDINGS FOR DAMAGES AND/OR INJUNCTIONS AND COSTS."

DO NOT SCALE THIS DRAWING
ALL WRITTEN DIMENSIONS ARE IN MILLIMETRES
ANY INCONSISTENCIES TO BE REPORTED TO THE ARCHITECT
IMMEDIATELY

© MCCULLOUGH MULVIN 1999

PLANNING

REV	DATE	BY	DESCRIPTION	DRAWN BY	PROJECT	SCALE	DRAWING NUMBER	REV
/	04/12/2024	RAS	Planning Issue	RAS	This Cealtra Visitor Centre, Mountbannahan, Co.Clare	1:200 / 1:500 @ A1	INC2-D-MCP-150-	/
				CHECKED BY	CLIENT	DATE		
				JS	Clare County Council	13/11/2024		
				DRAWING TITLE				
				Demolition Car Park Elevations				