



1 Demolition Elevation 2
Scale: 1:200

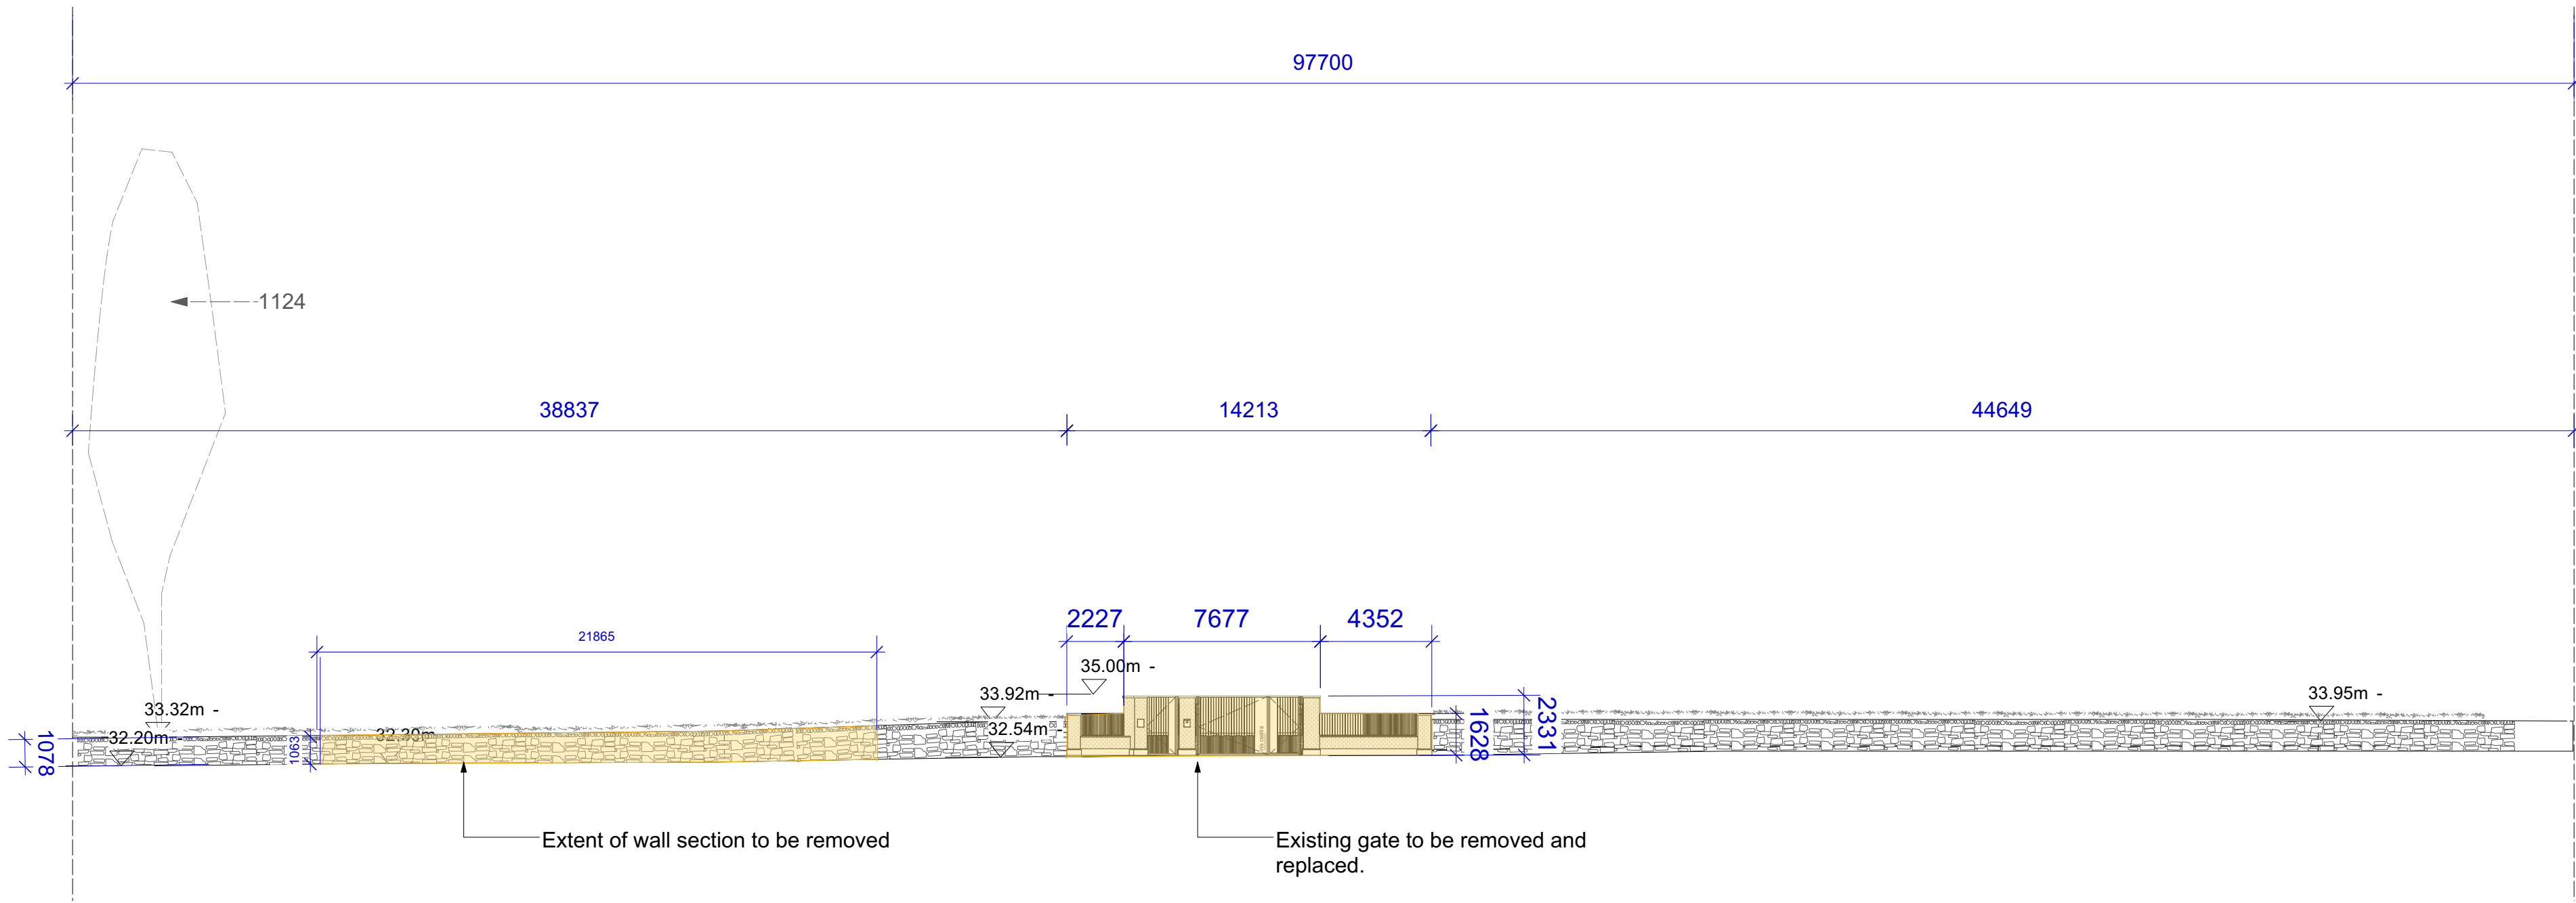

2 Demolition Elevation 3
Scale: 1:200

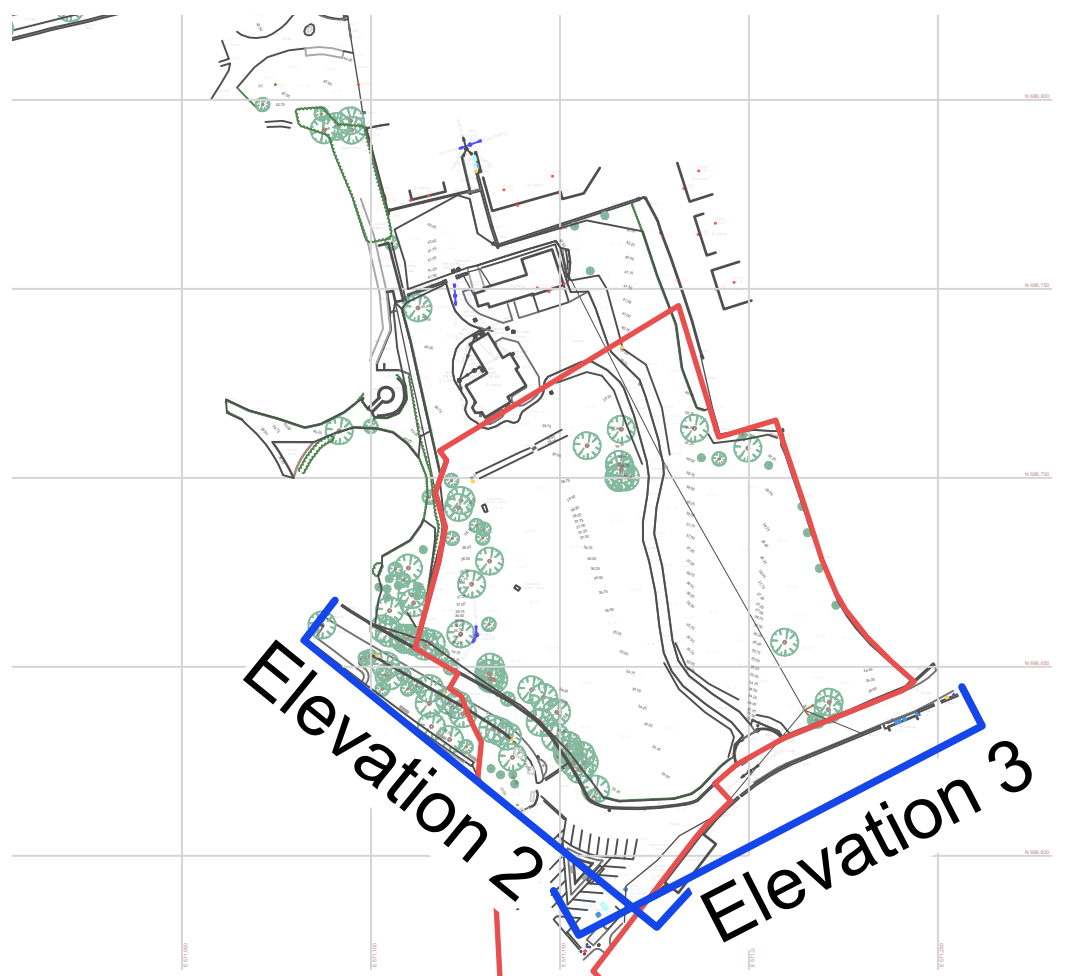

3 Key Plan
Scale: 1:2000

| Key | |
|--|---------------|
| — | Boundary Line |
| | Demolition |
| Note: | |
| For tree and vegetation removal please refer to arborist and landscape architects report. | |

PLANNING

mcculloughmulvinarchitects

16 molesworth street, dublin 2, ireland
t: +353 1 707 9555 www.mcculloughmulvin.com
f: +353 1 707 1912 info@mcculloughmulvin.com

*COPYRIGHT AND OWNERSHIP OF THIS DRAWING IS VESTED IN MCCULLOUGH MULVIN WHOSE PRIOR WRITTEN CONSENT IS REQUIRED FOR ITS USE, REPRODUCTION OR FOR PUBLICATION TO ANY THIRD PARTY.
ALL RIGHTS RESERVED BY THE LAW OF COPYRIGHT AND BY INTERNATIONAL COPYRIGHT CONVENTIONS ARE RESERVED TO MCCULLOUGH MULVIN AND MAY BE PROTECTED BY COURT PROCEEDINGS FOR DAMAGES AND/OR INJUNCTIONS AND COSTS.*

DO NOT SCALE THIS DRAWING
ALL WRITTEN DIMENSIONS ARE IN MILLIMETRES
ANY INCONSISTENCIES TO BE REPORTED TO THE ARCHITECT IMMEDIATELY

© MCCULLOUGH MULVIN 1999

| REV | DATE | BY | DESCRIPTION |
|-----|------------|-----|----------------------|
| / | 14/11/2024 | RAS | Draft Planning Issue |

| | | | | |
|--------------------------------------|--|------------|----------------|--|
| DRAWN BY | PROJECT | SCALE | DRAWING NUMBER | |
| RAS | Inis Cealtra Visitor Centre, Mountshannon, Co. Clare | 1:200 @ A1 | INC2-D-VCH-150 | |
| CHECKED BY | CLIENT | DATE | | |
| JS | Clare County Council | 13/11/2024 | | |
| DRAWING TITLE | | | | |
| Demolition Visitor Centre Elevations | | | | |

/