


NOTE

The proposed Landscape strategy has been prepared by Mitchell + Associates: Landscape Architecture and Urban Design. For further details, please refer to landscape architects' drawings.

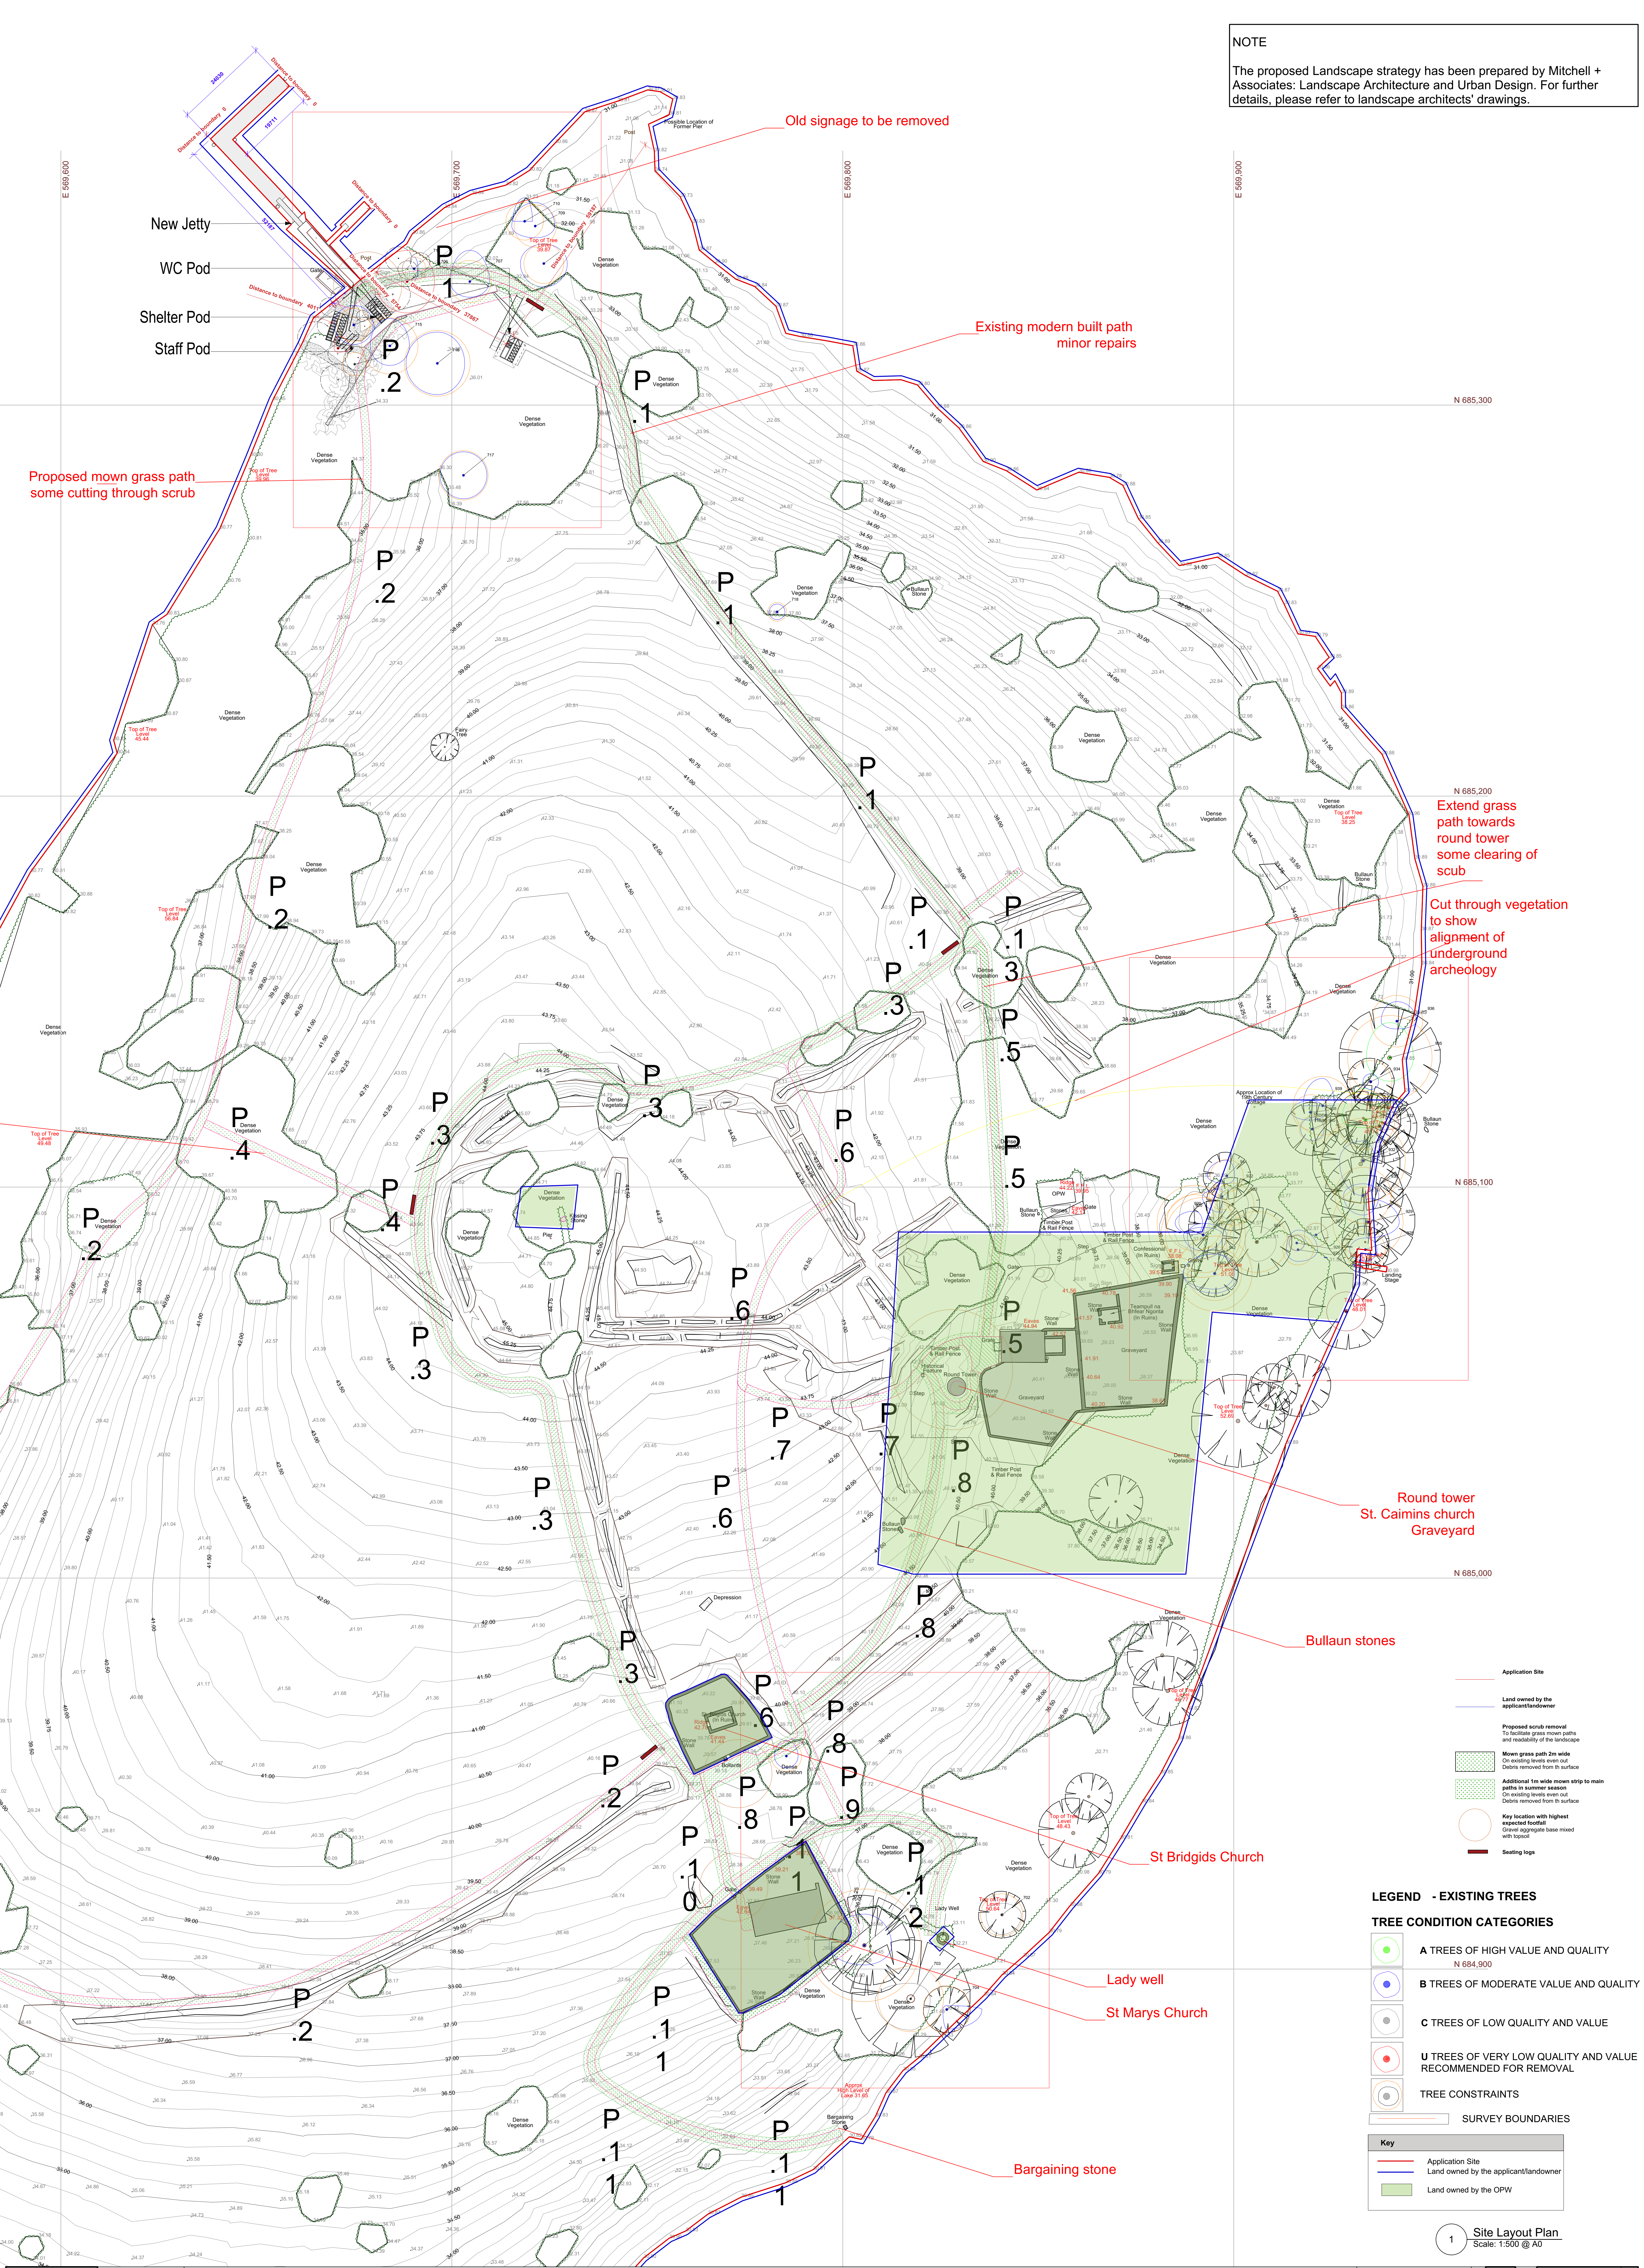

LEGEND - EXISTING TREES

TREE CONDITION CATEGORIES

- A TREES OF HIGH VALUE AND QUALITY
- B TREES OF MODERATE VALUE AND QUALITY
- C TREES OF LOW QUALITY AND VALUE
- U TREES OF VERY LOW QUALITY AND VALUE RECOMMENDED FOR REMOVAL

TREE CONSTRAINTS

- SURVEY BOUNDARIES

Key	
—	Application Site
—	Land owned by the applicant/landowner
 	Land owned by the OPW