
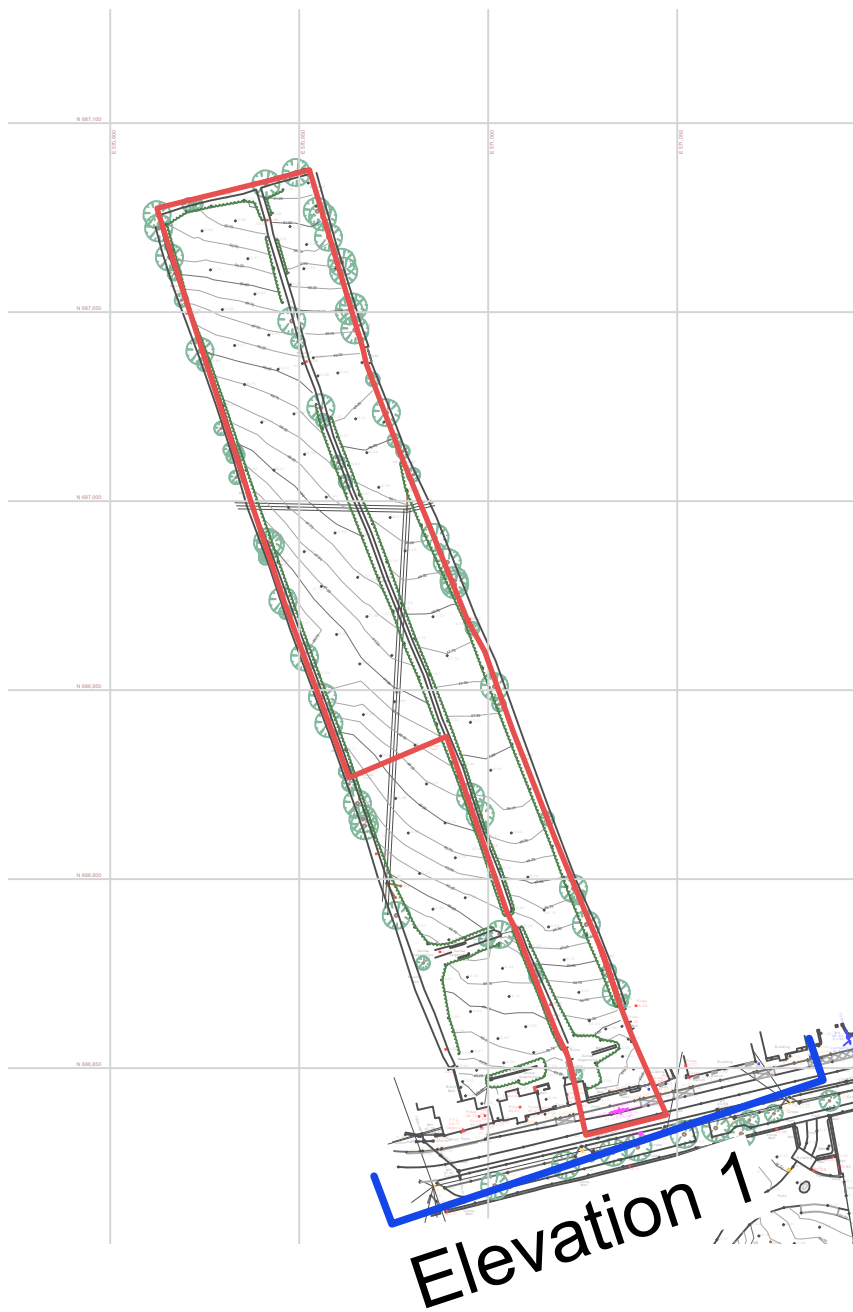


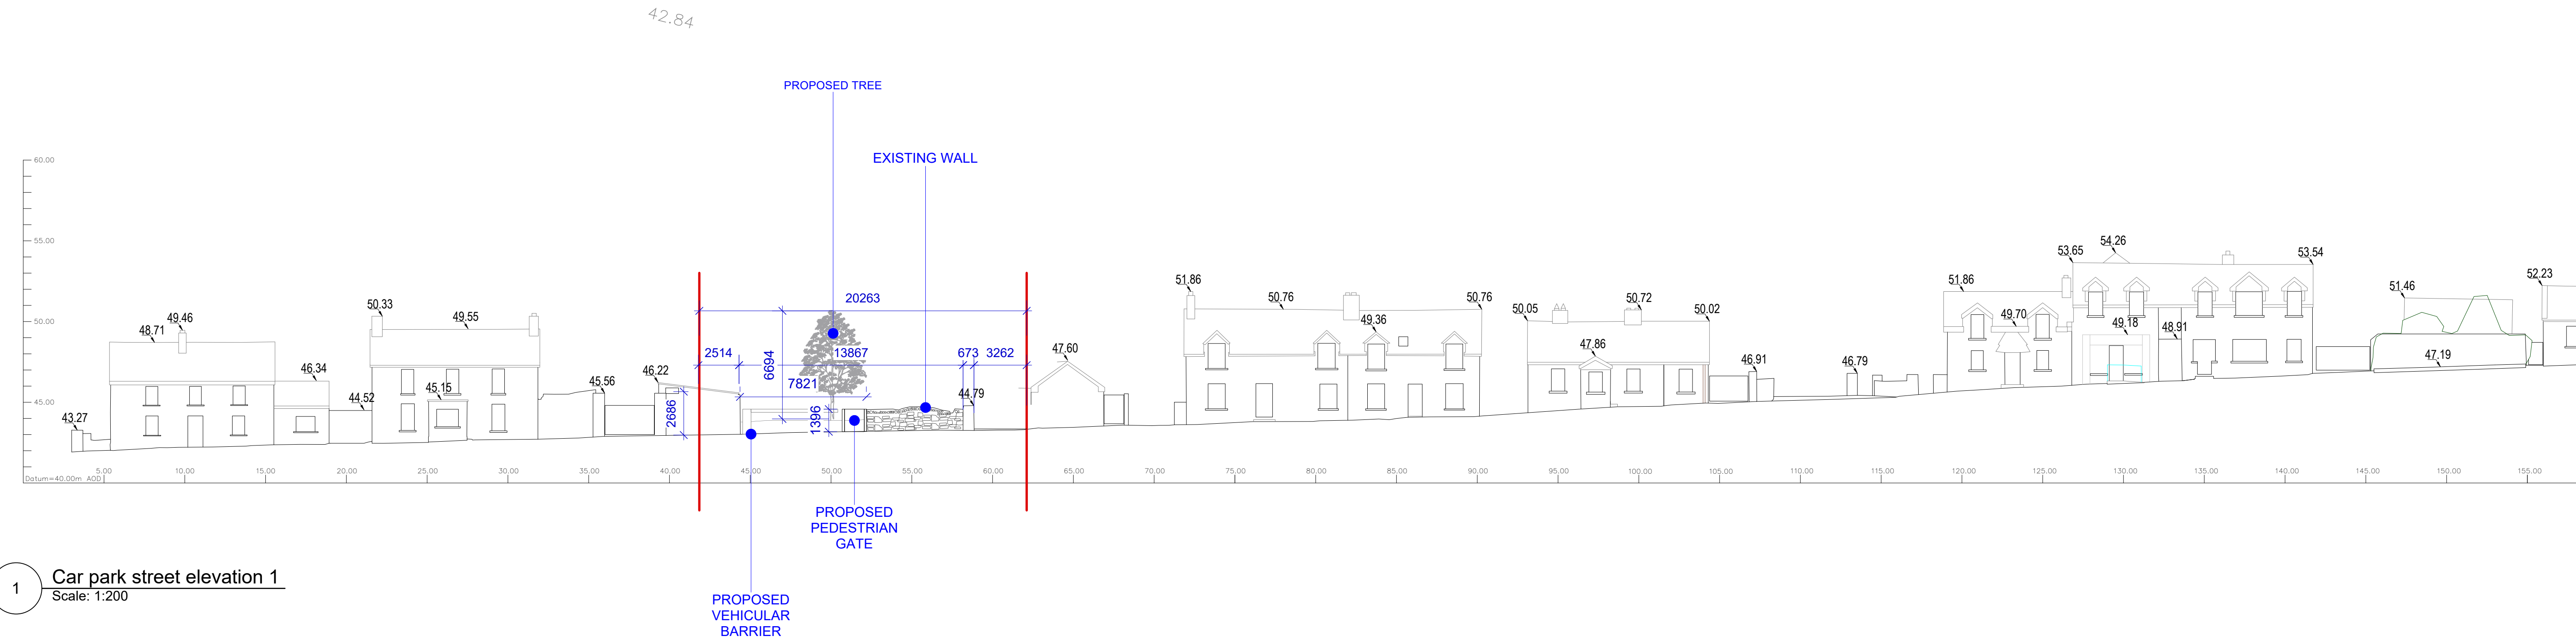

Key	
—	Boundary Line

REV	DATE	BY	DESCRIPTION	DRAWN BY	PROJECT	SCALE	DRAWING NUMBER	REV
/	05/12/2024	DP	Planning Issue	RAS	Inis Cealtra Visitor Centre, Mountshannon, Co. Clare	1:200 / 1:500 @ A1		
				CHECKED BY	CLIENT	DATE		
				JS	Clare County Council	13/11/2024		
				DRAWING TITLE				
				Proposed Car Park Elevations				
						INC2-P-MCP-150		