



1 Proposed Section AA
Scale - 1 : 200

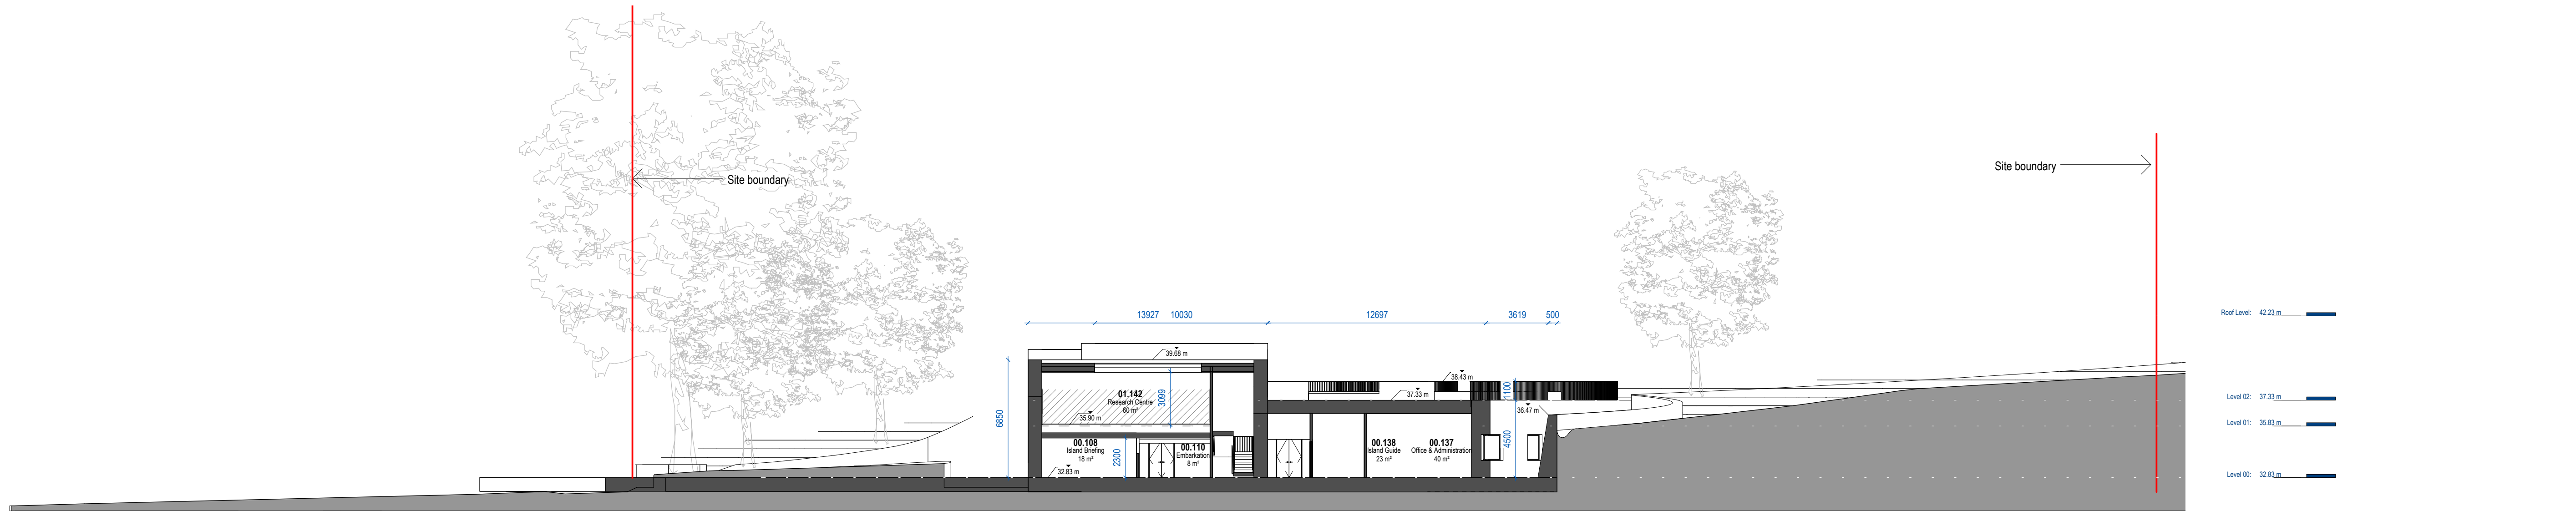

2 Proposed Section BB
Scale - 1 : 200

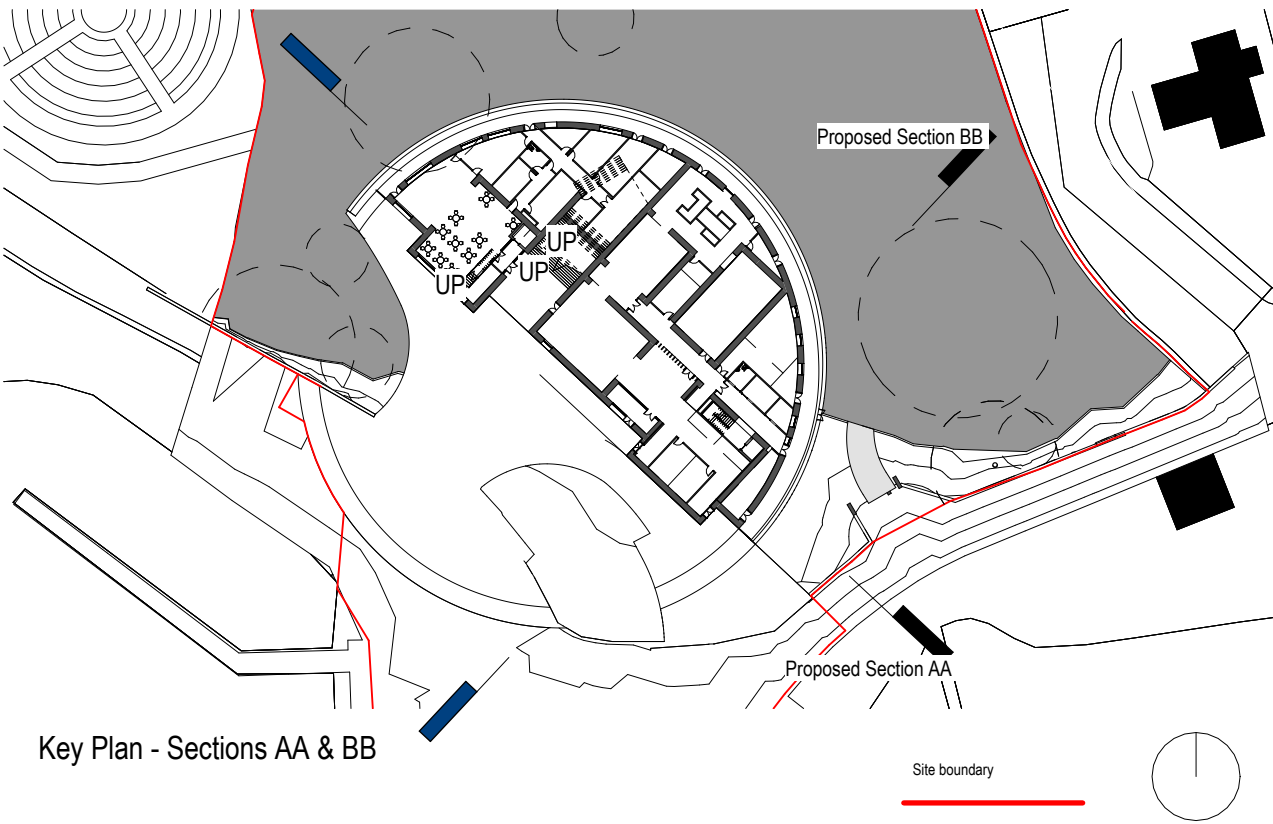

"COPYRIGHT AND OWNERSHIP OF THIS DRAWING IS VESTED IN MCCULLOUGH MULVIN WHOSE PRIOR WRITTEN CONSENT IS REQUIRED FOR ITS USE, REPRODUCTION OR FOR PUBLICATION TO ANY THIRD PARTY.
ALL RIGHTS RESERVED BY THE LAW OF COPYRIGHT AND BY INTERNATIONAL COPYRIGHT CONVENTIONS ARE RESERVED TO MCCULLOUGH MULVIN AND MAY BE PROTECTED BY COURT PROCEEDINGS FOR DAMAGES AND/OR INJUNCTIONS AND COSTS."

DO NOT SCALE THIS DRAWING
ALL WRITTEN DIMENSIONS ARE IN MILLIMETRES
ANY INCONSISTENCIES TO BE REPORTED TO THE ARCHITECT IMMEDIATELY

© MCCULLOUGH MULVIN 1999

mcculloughmulvinarchitects

16 molesworth street, dublin 2, ireland

t: +353 01 707 9555
f: +353 01 707 1912

www.mcculloughmulvin.com
info@mcculloughmulvin.com

PLANNING

| REV. | Date | Description | By |
|------|----------|----------------|-----|
| | 04/12/24 | Planning Issue | RAS |

| | | |
|--|--|----------------------------|
| DRAWN CZ | PROJECT Inis Cealtra Visitor Centre | SCALE As indicated @ A1 |
| CHECKED JS | CLIENT Clare County Council | DATE 04/12/2024 |
| DRAWING TITLE Visitor Centre & Harbour - Proposed Sections AA & BB | | |

| REVISION |
|-----------------------|
| INC2-P-VCH-120 |