



1 Proposed Section CC
Scale - 1:200

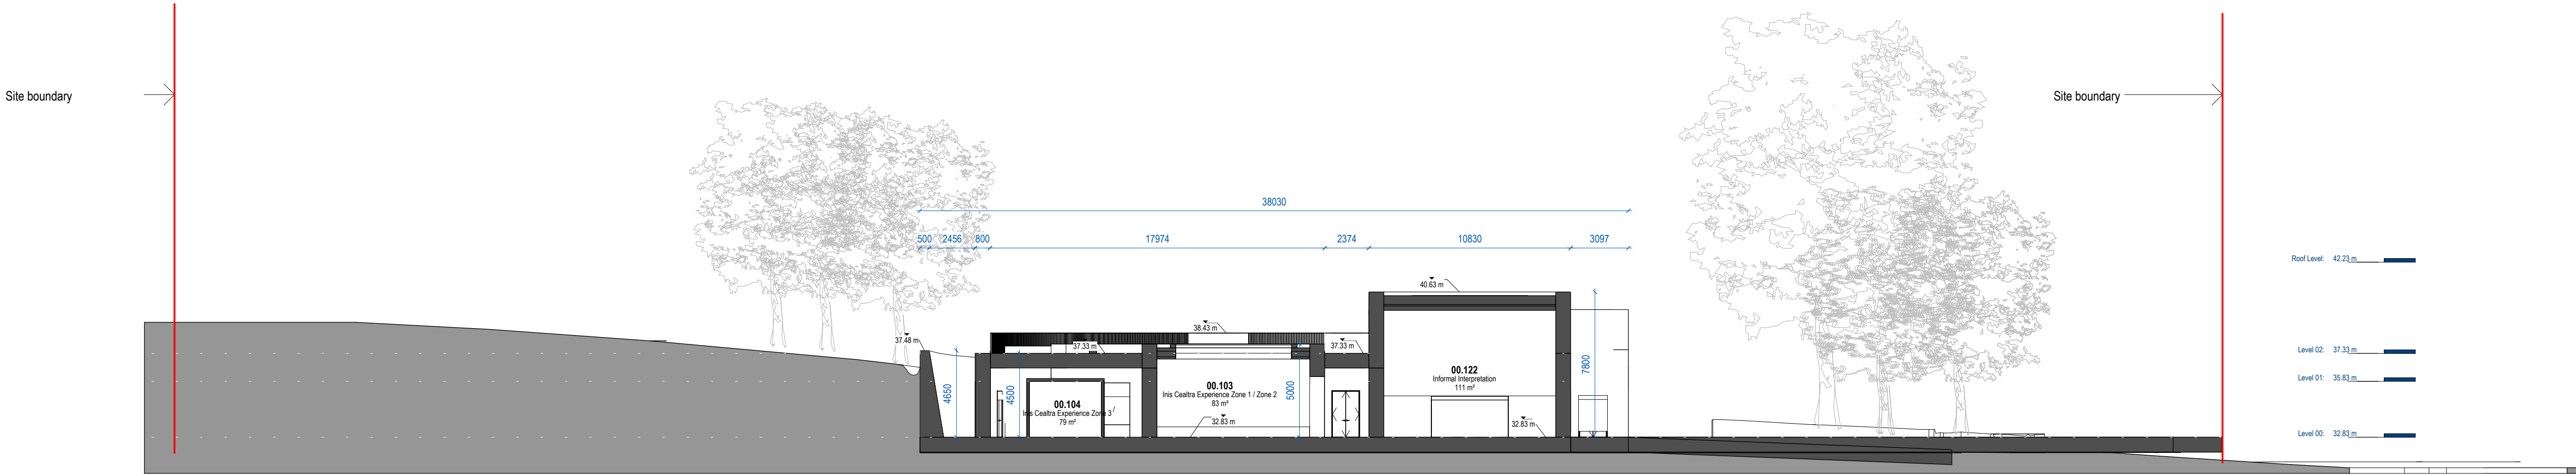

2 Proposed Section DD
Scale - 1:200

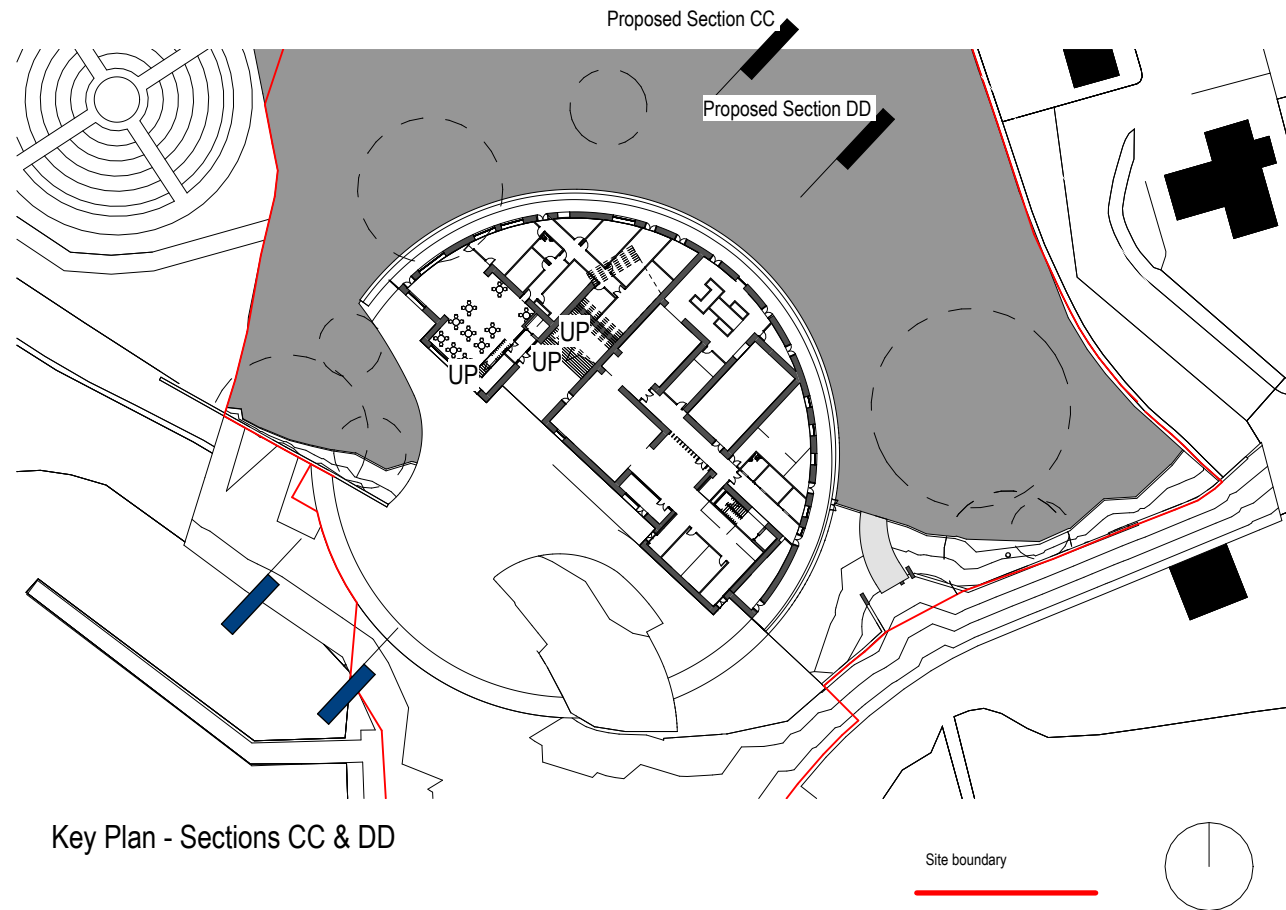

"COPYRIGHT AND OWNERSHIP OF THIS DRAWING IS VESTED IN MCCULLOUGH MULVIN WHOSE PRIOR WRITTEN CONSENT IS REQUIRED FOR ITS USE, REPRODUCTION OR FOR PUBLICATION TO ANY THIRD PARTY.
ALL RIGHTS RESERVED BY THE LAW OF COPYRIGHT AND BY INTERNATIONAL COPYRIGHT CONVENTIONS ARE RESERVED TO MCCULLOUGH MULVIN AND MAY BE PROTECTED BY COURT PROCEEDINGS FOR DAMAGES AND/OR INJUNCTIONS AND COSTS."
DO NOT SCALE THIS DRAWING
ALL WRITTEN DIMENSIONS ARE IN MILLIMETRES
ANY INCONSISTENCIES TO BE REPORTED TO THE ARCHITECT IMMEDIATELY
© MCCULLOUGH MULVIN 1999

mcculloughmulvinarchitects
16 molesworth street, dublin 2, ireland
t: +353 01 707 9555
f: +353 01 707 1912
www.mcculloughmulvin.com
info@mcculloughmulvin.com

PLANNING

REV. Date Description By

DRAWN CZ
PROJECT Inis Cealtra Visitor Centre
CHECKED JS
CLIENT Clare County Council
DATE 04/12/2024
DRAWING TITLE
Visitor Centre & Harbour - Proposed Sections CC & DD

SCALE As indicated @ A1
REVISION
INC2-P-VCH-121