


DO NOT SCALE FROM THIS DRAWING. USE FIGURED DIMENSIONS IN ALL CASES. VERIFY DIMENSIONS ON SITE AND REPORT ANY DISCREPANCIES TO THE DESIGNERS IMMEDIATELY.  
THIS DRAWING TO BE READ IN CONJUNCTION WITH THE DESIGNERS SPECIFICATION.  
© THIS DRAWING IS COPYRIGHT AND MAY ONLY BE REPRODUCED WITH THE DESIGNERS PERMISSION.

- NOTE:
- ALL CONSTRUCTION PRODUCTS COVERED BY A HARMONIZED EUROPEAN PRODUCT STANDARD SHALL HAVE DECLARATION OF PERFORMANCE AND A CE MARK IN COMPLIANCE WITH THE CONSTRUCTION PRODUCT REGULATION (EU) NO. 395/2011 CPR.
  - ALL EXTERNAL STEELWORK GALVANISED TO IS EN ISO 1461.
  - ALL COVERS, GRATINGS & FRAMES ARE TO BE A MINIMUM OF CLASS D400 DUCTILE IRON IN ACCORDANCE WITH BS EN 124
  - ALL WORK TO BE IN ACCORDANCE WITH EIRGRID FUNCTIONAL SPEC DOCUMENT: - XDS-GFS-13-001-R2

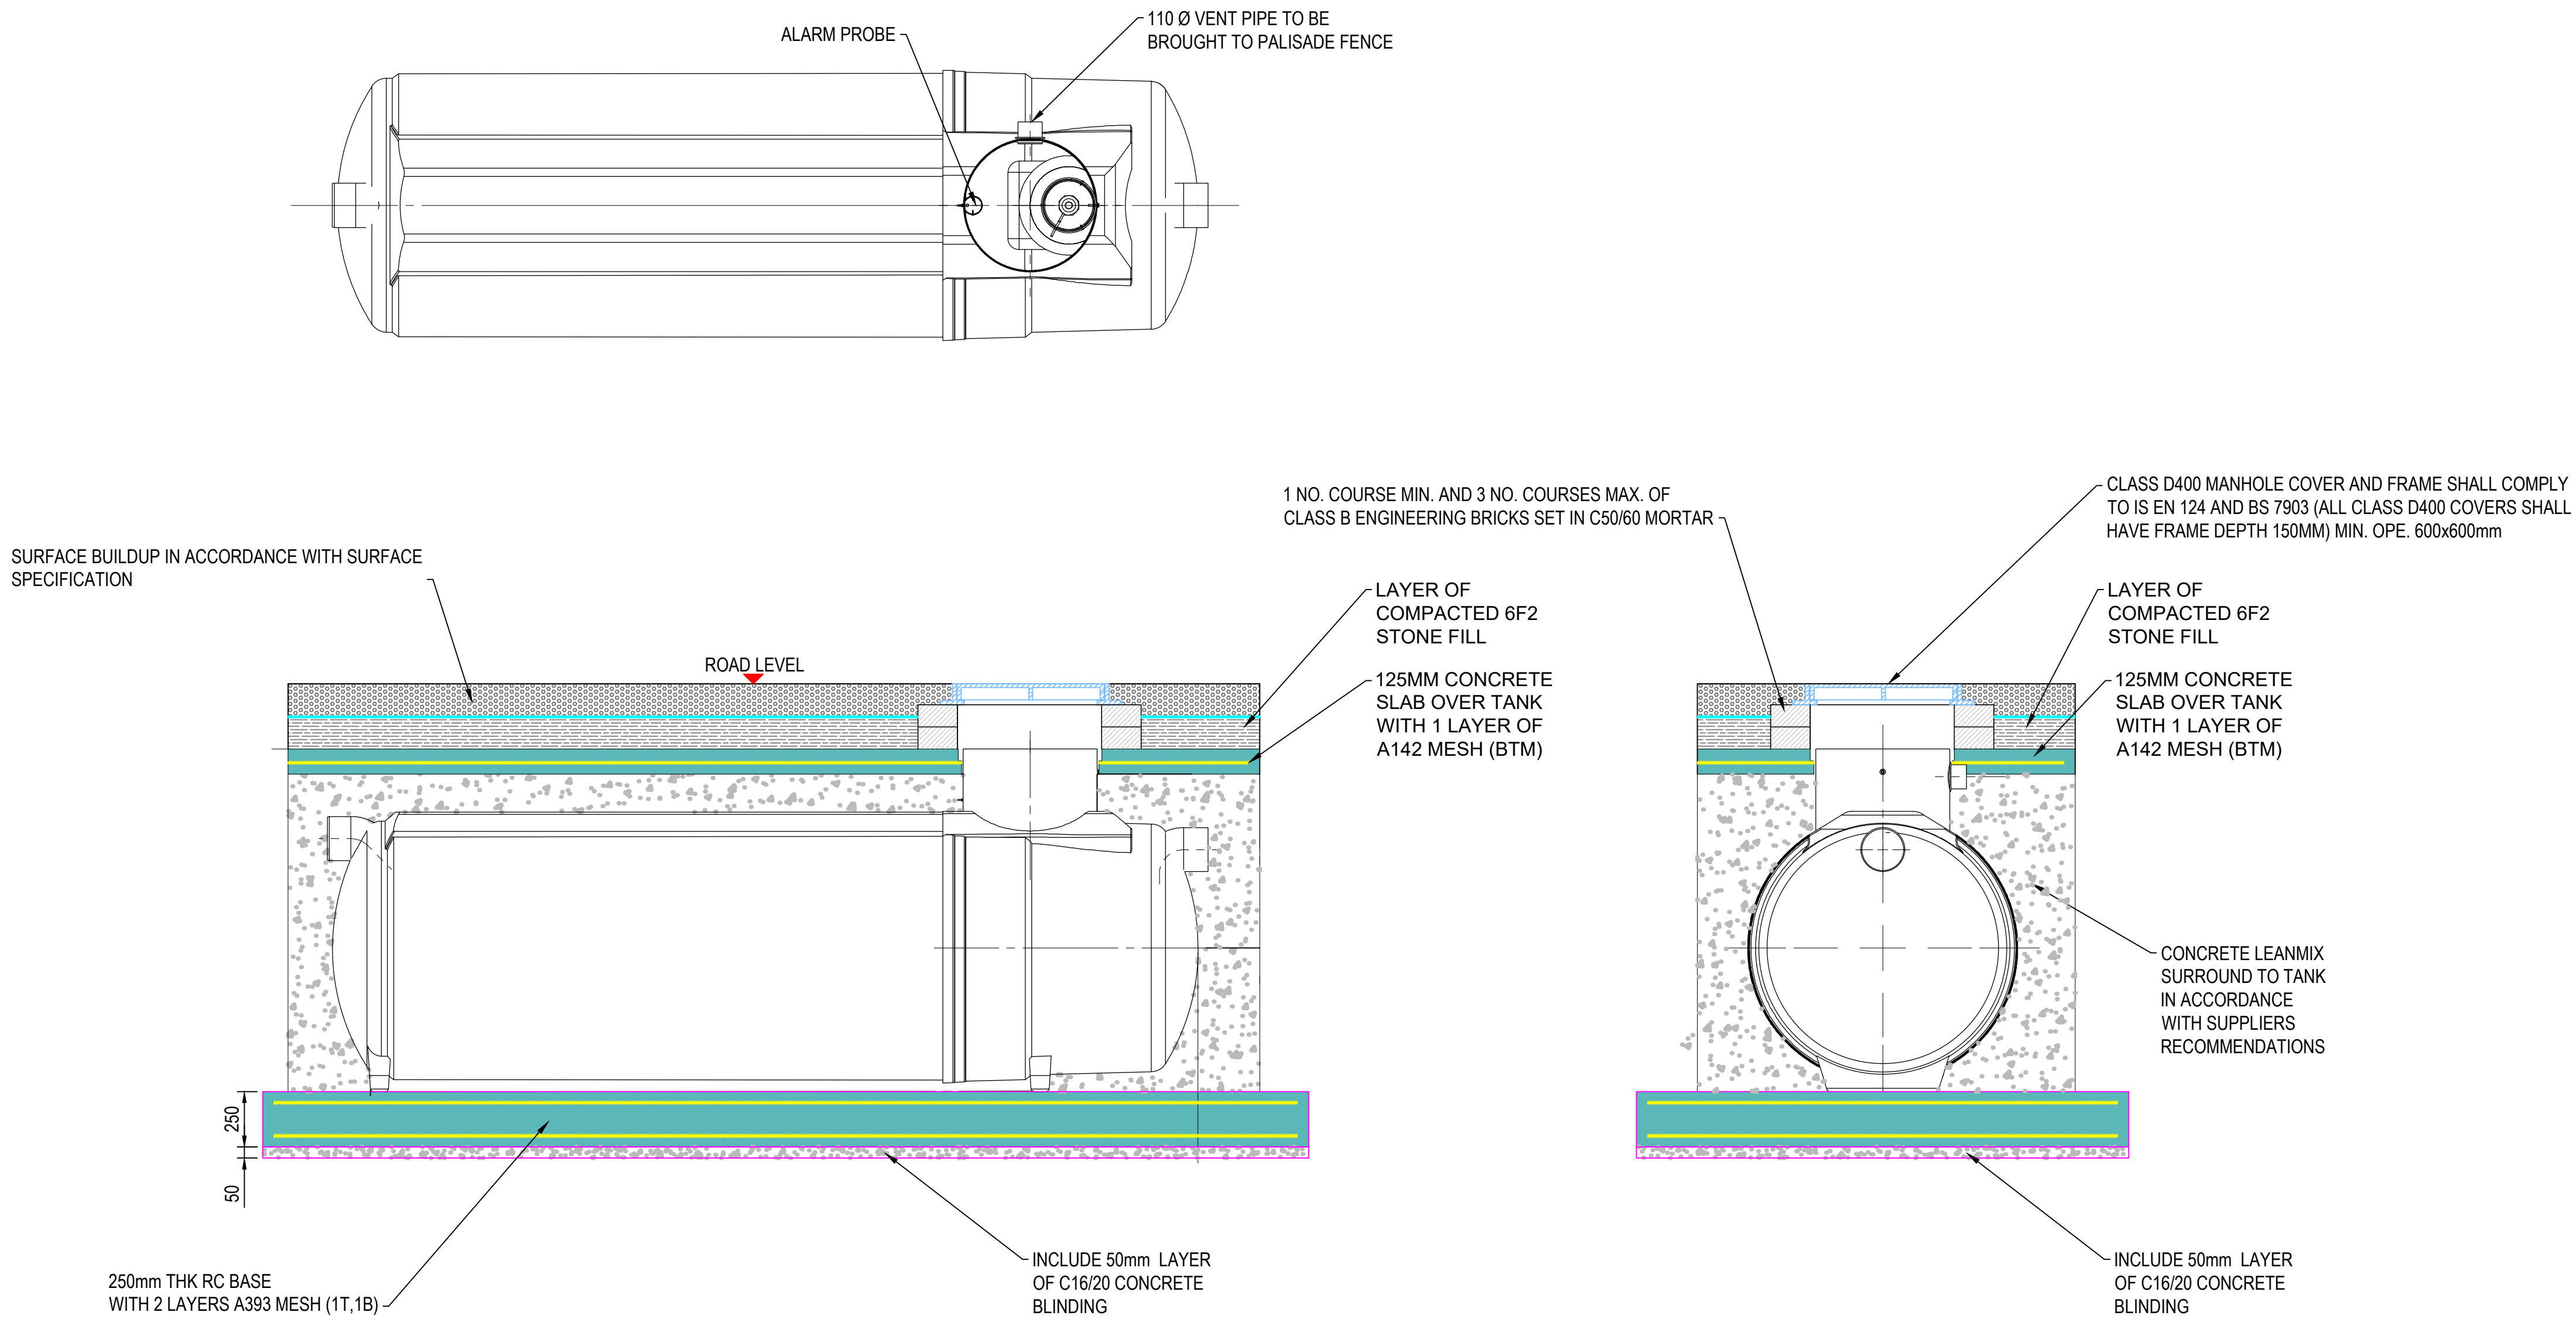

BYPASS INTERCEPTOR

SCALE 1:20

NOTE:  
FINAL INTERCEPTOR SPECIFICATION TBC UPON RECEIPT OF SI REPORT

P01	28/11/24	ISSUED FOR INFORMATION		S.S.	I.B.
REV	DATE	DESCRIPTION		BY	APP

PROJECT: INIS CEALTRA TOURISM EXPERIENCE, MOUNTSHANNON, CO. CLARE

TITLE: TYPICAL BYPASS INTERCEPTOR DETAILS

CLIENT: COMHAIRLE CONTAE AN CHLÁIR CLARE COUNTY COUNCIL



DRAWN: S.S.	CHECKED: S.H.	APPROVED: I.B.
PROJECT NUMBER: 21760	DATE: NOV' 24	SCALE @ A1: AS SHOWN
STATUS DESCRIPTION: FOR INFORMATION		STATUS: S2

DRAWING NUMBER: 21760 - MWP - 00 - 00 - DR-C - 2406	REV: P01
---	----------