

AREA 1 SCALE 1:500

LEGEND

ARBORICULTURAL IMPACT

TREES TO BE RETAINED


TREES TO BE REMOVED TO FACILITATE DEVELOPMENT

TREES OF VERY LOW QUALITY AND VALUE RECOMMENDED FOR REMOVAL


SURVEY BOUNDARIES



AREA 2 SCALE 1:500

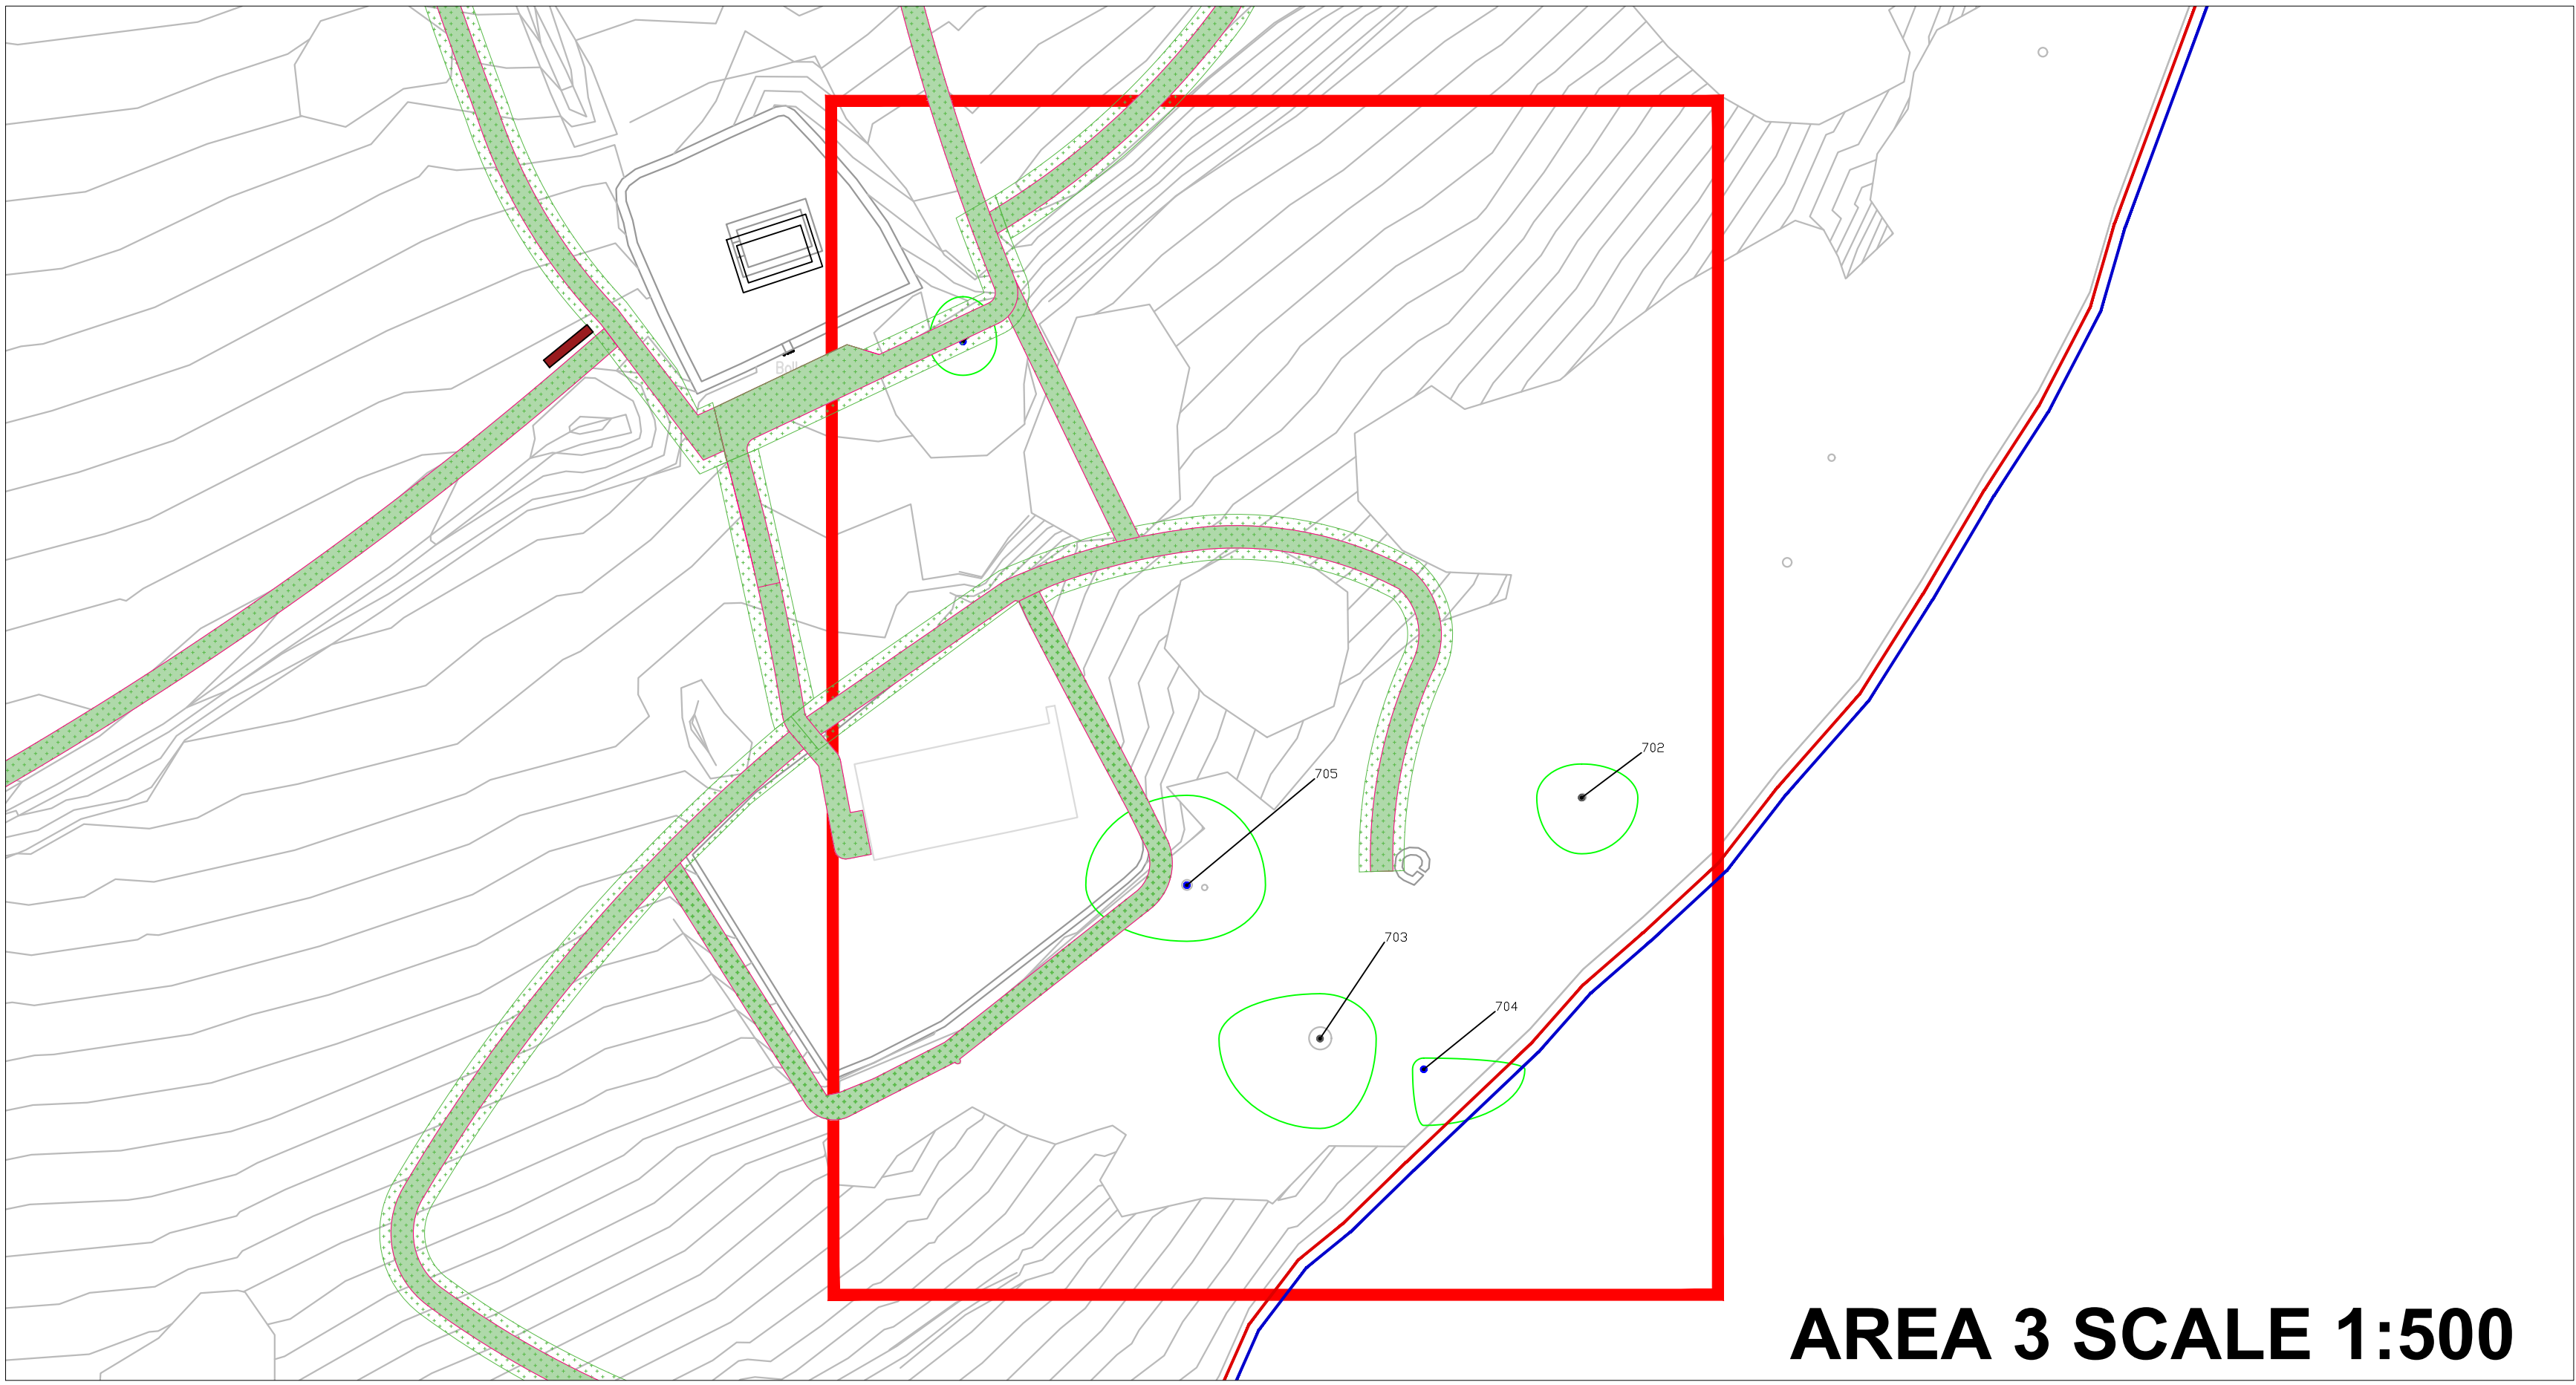

AREA 3 SCALE 1:500

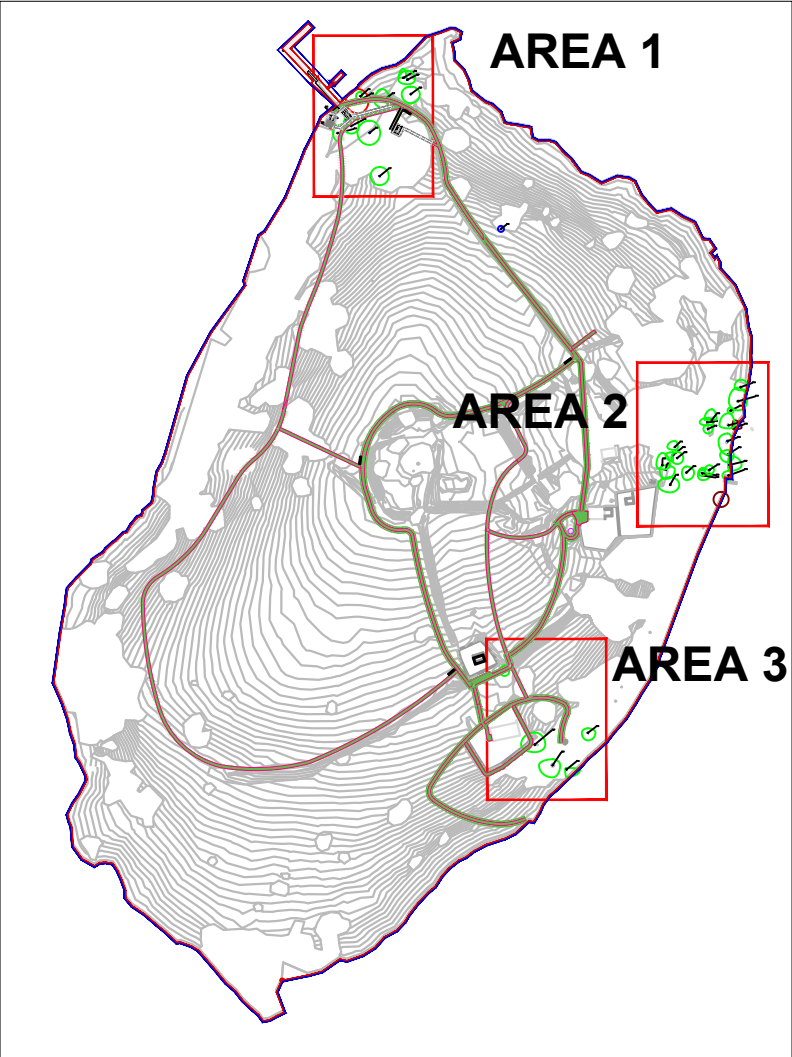

ENTIRE ISLAND: NTS

REVISIONS		
REV	DATE	DESCRIPTION
A	24.11.24	REVISED STAFF POD LOCATION
B	05.12.24	REVISED PATH LAYOUT
PROJECT:		JOB NO.
INIS CEALTRA		TIN002
DRAWING:		SCALE:
ARBORICULTURAL IMPACT		1:500@ A1
DRAWN BY: CIARAN KEATING		CK
STATUS: INFORMATION		INITIALS
DRAWING NO: TIN-002-102		
NOTES		
This drawing is for information only and should not be used for construction purposes without the approval of the client.		
© THIS DRAWING IS COPYRIGHT OF CDM ARBORICULTURE & ARBORICULTURE LTD.		

