
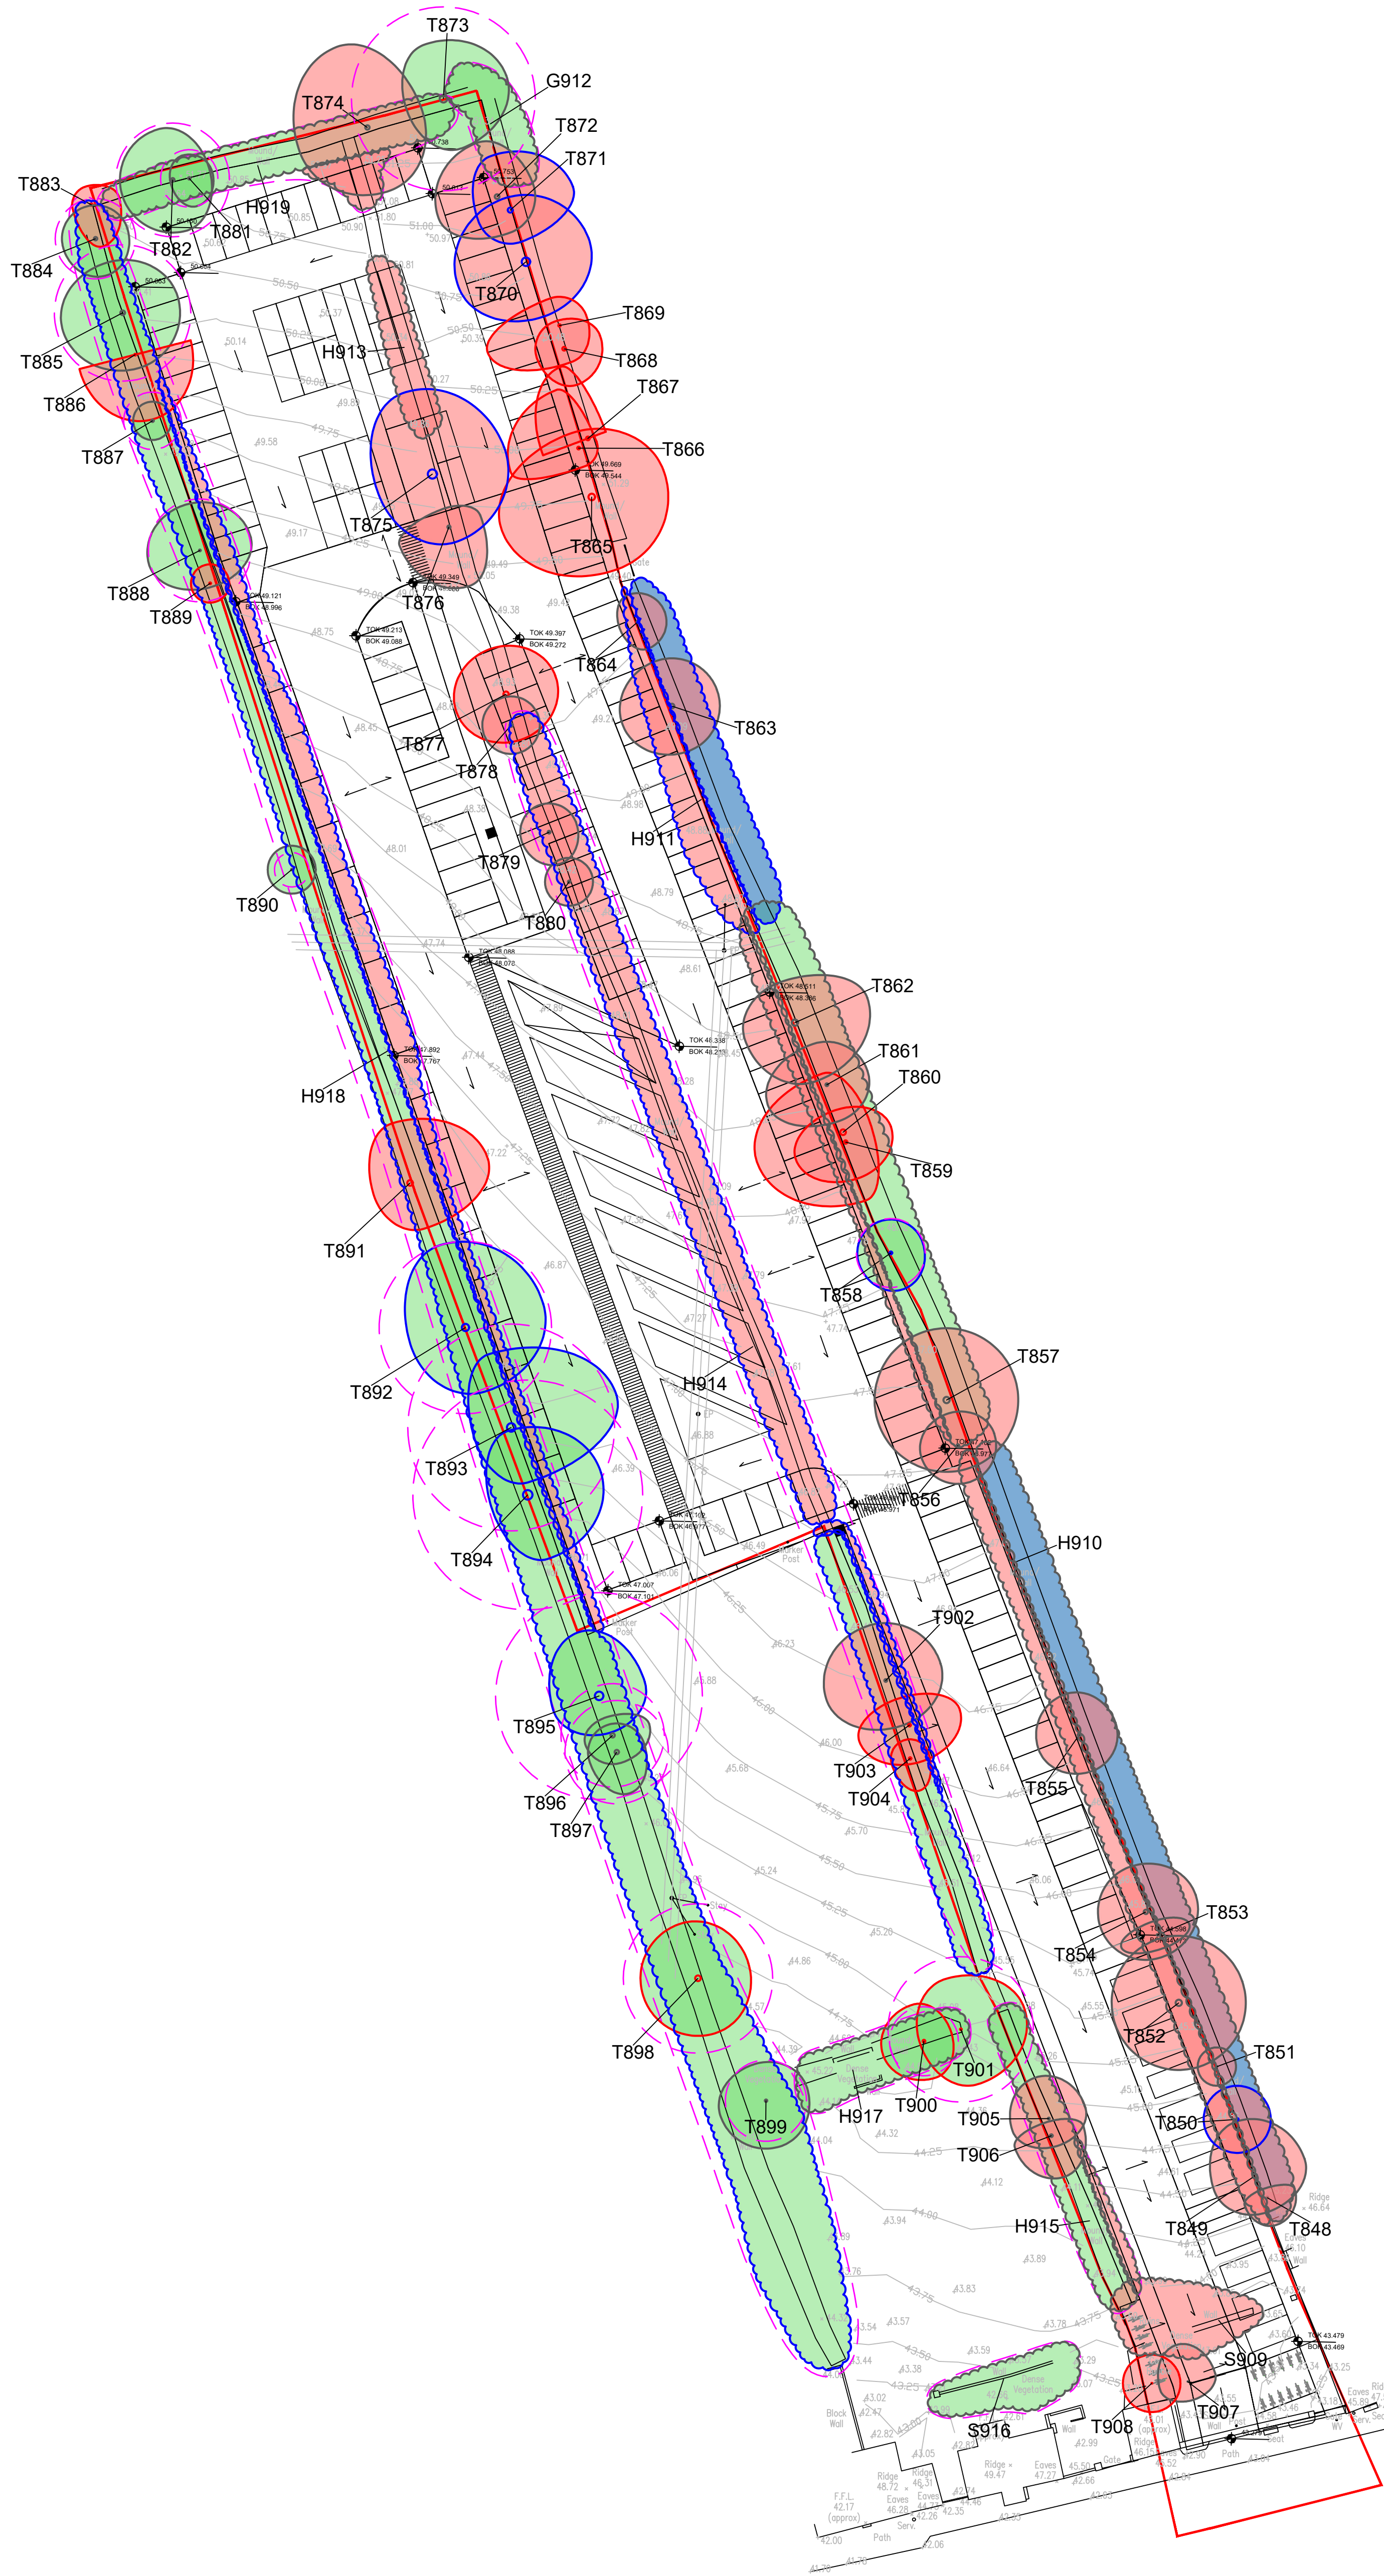


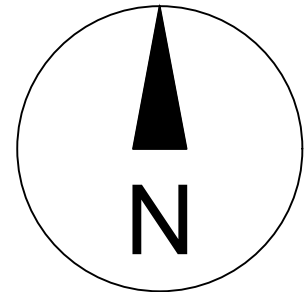

BS5837:2012 Tree Categorisation	
	Category A Trees of high quality with an estimated remaining life expectancy of at least 40 years
	Category B Trees of moderate quality with an estimated life expectancy of at least 20 years
	Category C Trees of low quality with an estimated life expectancy of at least 10 years, or young trees with a stem diameter below 150mm
	Category U Those in such a condition that they cannot realistically be retained as living trees in the context of the current land use for longer than 10 years

Key	
	Root Protection Areas The minimum area around a tree deemed to contain sufficient roots and rooting volume to maintain the trees viability.
	Tree, Shrub or Hedgerow Group.
	Reference Number for Tree, Group or Hedgerow.
	Existing site levels.

Key	
	Site boundary.
	Trees and Hedgerows to be REMOVED highlighted in RED.
	Hedgerow retention to be reviewed onsite highlighted in BLUE
	Trees and Hedgerows to be RETAINED highlighted in GREEN.

Title: Tree Removals Plan	
Project: The Old Rectory, Mountshannon	
This drawing is to be read in conjunction with the respective arboricultural schedules and reports relevant to this project.	
Where contradictions between this drawing and any other design information becomes apparent, the respective authors should be contacted immediately.	
It is the responsibility of the main site contractor to check and verify all information and measurements onsite and confirm prior to the commencement of works, and to ensure that all site operatives work in accordance with respective arboricultural reports and BS5837:2012, Trees in relation to design, demolition and construction.	

Client: Clare County Council	
Date: Nov 2024	Scale: 1:400 @ A1
Drawn by: CMcC	Status: Planning
Checked by: CMcC	Dwg ref: 220710-P-11
This drawing is the copyright of Charles McCorkell Arboricultural Consultancy has been produced for the client and project as stated above. The drawing may not be reproduced or amended, except by the written permission of Charles McCorkell Arboricultural Consultancy. No liability will be accepted for any amendments made by other persons. ©	
CHARLES MCCORKELL ARBORICULTURAL CONSULTANCY	
T: 085 843 7015 / E: charles@cmarbor.com / W: www.cmarbor.com	