

GENERAL LEGEND

APPLICATION BOUNDARY

PROPOSED TURBINE HARDSTAND

PROPOSED ACCESS TRACK

UPGRADED EXISTING ACCESS TRACK, FOR CONSTRUCTION VEHICLES ONLY (No Turbine Delivery)

PROPOSED BORROW PIT

PROPOSED SUBSTATION

EXISTING CONTOURS


PROPOSED TURBINE LOCATION

EXISTING ACCESS TRACK

BIODIVERSITY ENHANCEMENT LANDS

CONTRACTOR'S COMPOUND

PROPOSED MET MAST

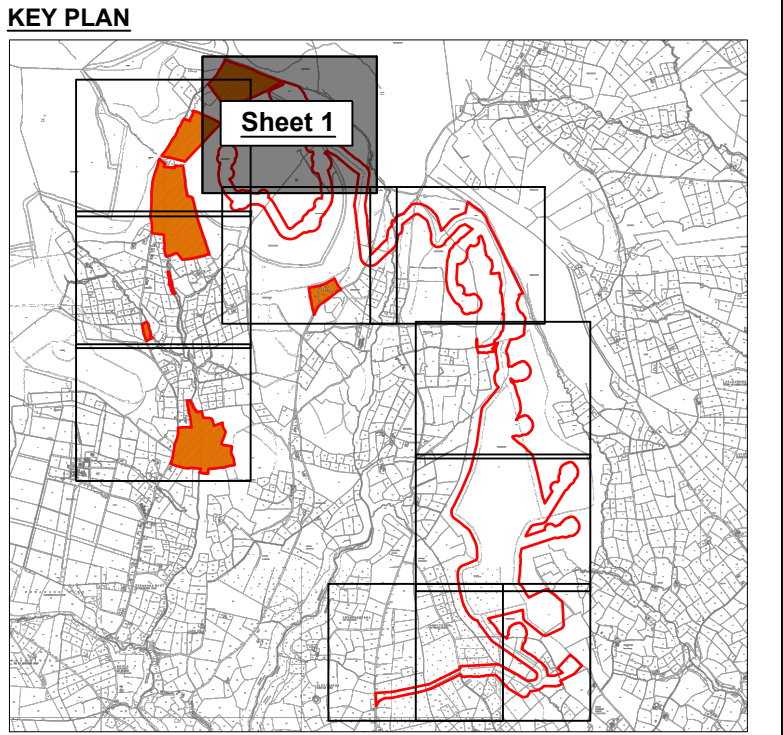

- NOTES:**
- FIGURED DIMENSIONS ONLY TO BE TAKEN FROM THIS DRAWING.
 - ALL DRAWINGS TO BE CHECKED BY THE CONTRACTOR ON SITE.
 - ENGINEER/EMPLOYERS REPRESENTATIVE, AS APPROPRIATE, TO BE INFORMED BY THE CONTRACTOR OF ANY DISCREPANCIES BEFORE ANY WORK COMMENCES.
 - THE CONTRACTOR SHALL UNDERTAKE A THOROUGH CHECK FOR THE ACTUAL LOCATION OF ALL SERVICES/UTILITIES, ABOVE AND BELOW GROUND, BEFORE ANY WORK COMMENCES.
 - ALL LEVELS SHOWN RELATE TO ORDNANCE SURVEY DATUM AT MALIN HEAD.

Co. Waterford
OSI 1:5,000 Sheet No's: 5760, 5761, 5762, 5832, 5833, 5834, 5903, 5904 & 5904.
Ordnance Survey Ireland Licence number CYAL50311153. ©
Ordnance Survey Ireland/Government of Ireland

50m 0 50m 100m 150m				
A	13.11.24	PLANNING ISSUE	MN	JS
Rev	Date	Description	By	Chkd.

Client:

Ireland FuturEnergy

Project:

SCART MOUNTAIN WIND FARM

Title:

SITE LAYOUT PLAN
- Sheet 1 of 10 -

Scale @ A1:

1:2,500

Scales as agreed with
ABP 20.11.24

Prepared by:

M. Nolan

Checked by:

J. Staunton

Date:

November '24

Drawing Status:

Planning

TOBIN

CONSULTING ENGINEERS

Tel: +353 (0)91 565 211
Email: info@tobin.ie
www.tobin.ie

Drawing No.:

11303-2004

Revision:

A