

**GENERAL LEGEND**

APPLICATION BOUNDARY

PROPOSED TURBINE HARDSTAND

PROPOSED ACCESS TRACK

UPGRADED EXISTING ACCESS TRACK, FOR CONSTRUCTION VEHICLES ONLY (No Turbine Delivery)

PROPOSED BORROW PIT

PROPOSED SUBSTATION

EXISTING CONTOURS


PROPOSED TURBINE LOCATION

EXISTING ACCESS TRACK

BIODIVERSITY ENHANCEMENT LANDS

CONTRACTOR'S COMPOUND

PROPOSED MET MAST

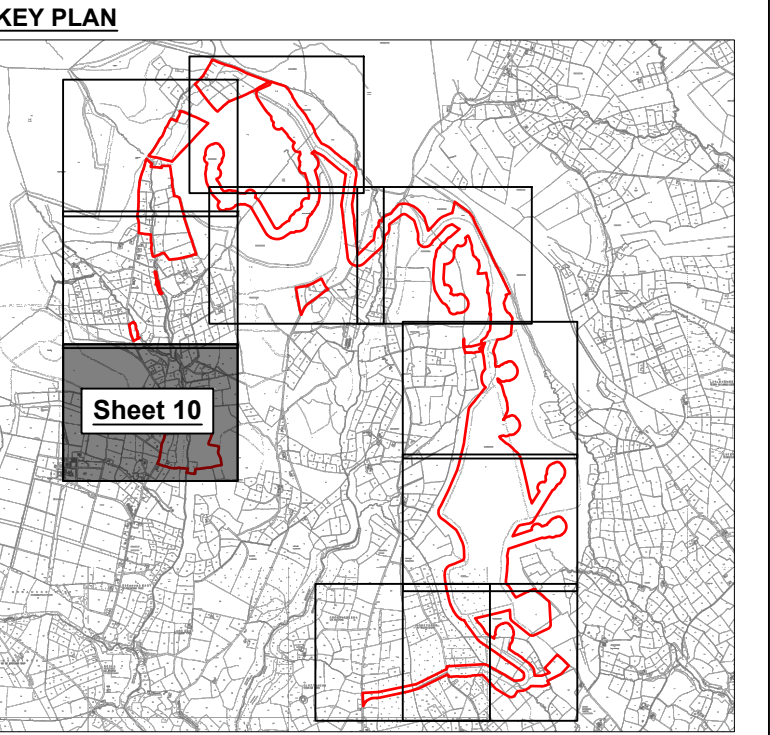

- NOTES:**
- FIGURED DIMENSIONS ONLY TO BE TAKEN FROM THIS DRAWING.
  - ALL DRAWINGS TO BE CHECKED BY THE CONTRACTOR ON SITE.
  - ENGINEER/EMPLOYERS REPRESENTATIVE, AS APPROPRIATE, TO BE INFORMED BY THE CONTRACTOR OF ANY DISCREPANCIES BEFORE ANY WORK COMMENCES.
  - THE CONTRACTOR SHALL UNDERTAKE A THOROUGH CHECK FOR THE ACTUAL LOCATION OF ALL SERVICES/UTILITIES, ABOVE AND BELOW GROUND, BEFORE ANY WORK COMMENCES.
  - ALL LEVELS SHOWN RELATE TO ORDNANCE SURVEY DATUM AT MALIN HEAD.

Co. Waterford

OSI 1:5,000 Sheet No's: 5760, 5761, 5762, 5832, 5833, 5834, 5903, 5904 & 5904.

Ordnance Survey Ireland Licence number CYAL50311153. ©  
Ordnance Survey Ireland/Government of Ireland

50m 0 50m 100m 150m				
A	13.11.24	PLANNING ISSUE	MN	JS
Rev	Date	Description	By	Chkd.

Client:

Project:

SCART MOUNTAIN WIND FARM

Title:

SITE LAYOUT PLAN  
- Sheet 10 of 10 -

Scale @ A1:

1:2,500

Scales as agreed with  
ABP 20.11.24

Prepared by:

Checked by:

Date:

M. Nolan

J. Staunton

November '24

Drawing Status:

Planning

Tel: +353 (0)91 565 211  
Email: info@tobin.ie  
www.tobin.ie

TOBIN Consulting Engineers will not be liable for any use of this document for any purpose other than that for which it was originally prepared and provided. Except where specifically and expressly agreed in writing by TOBIN Consulting Engineers, as copyright holder, no part of this document may be reproduced or transmitted in any form and this document shall not be relied upon by any third party for any purpose.

Drawing No:

Revision:

11303-2013

A