


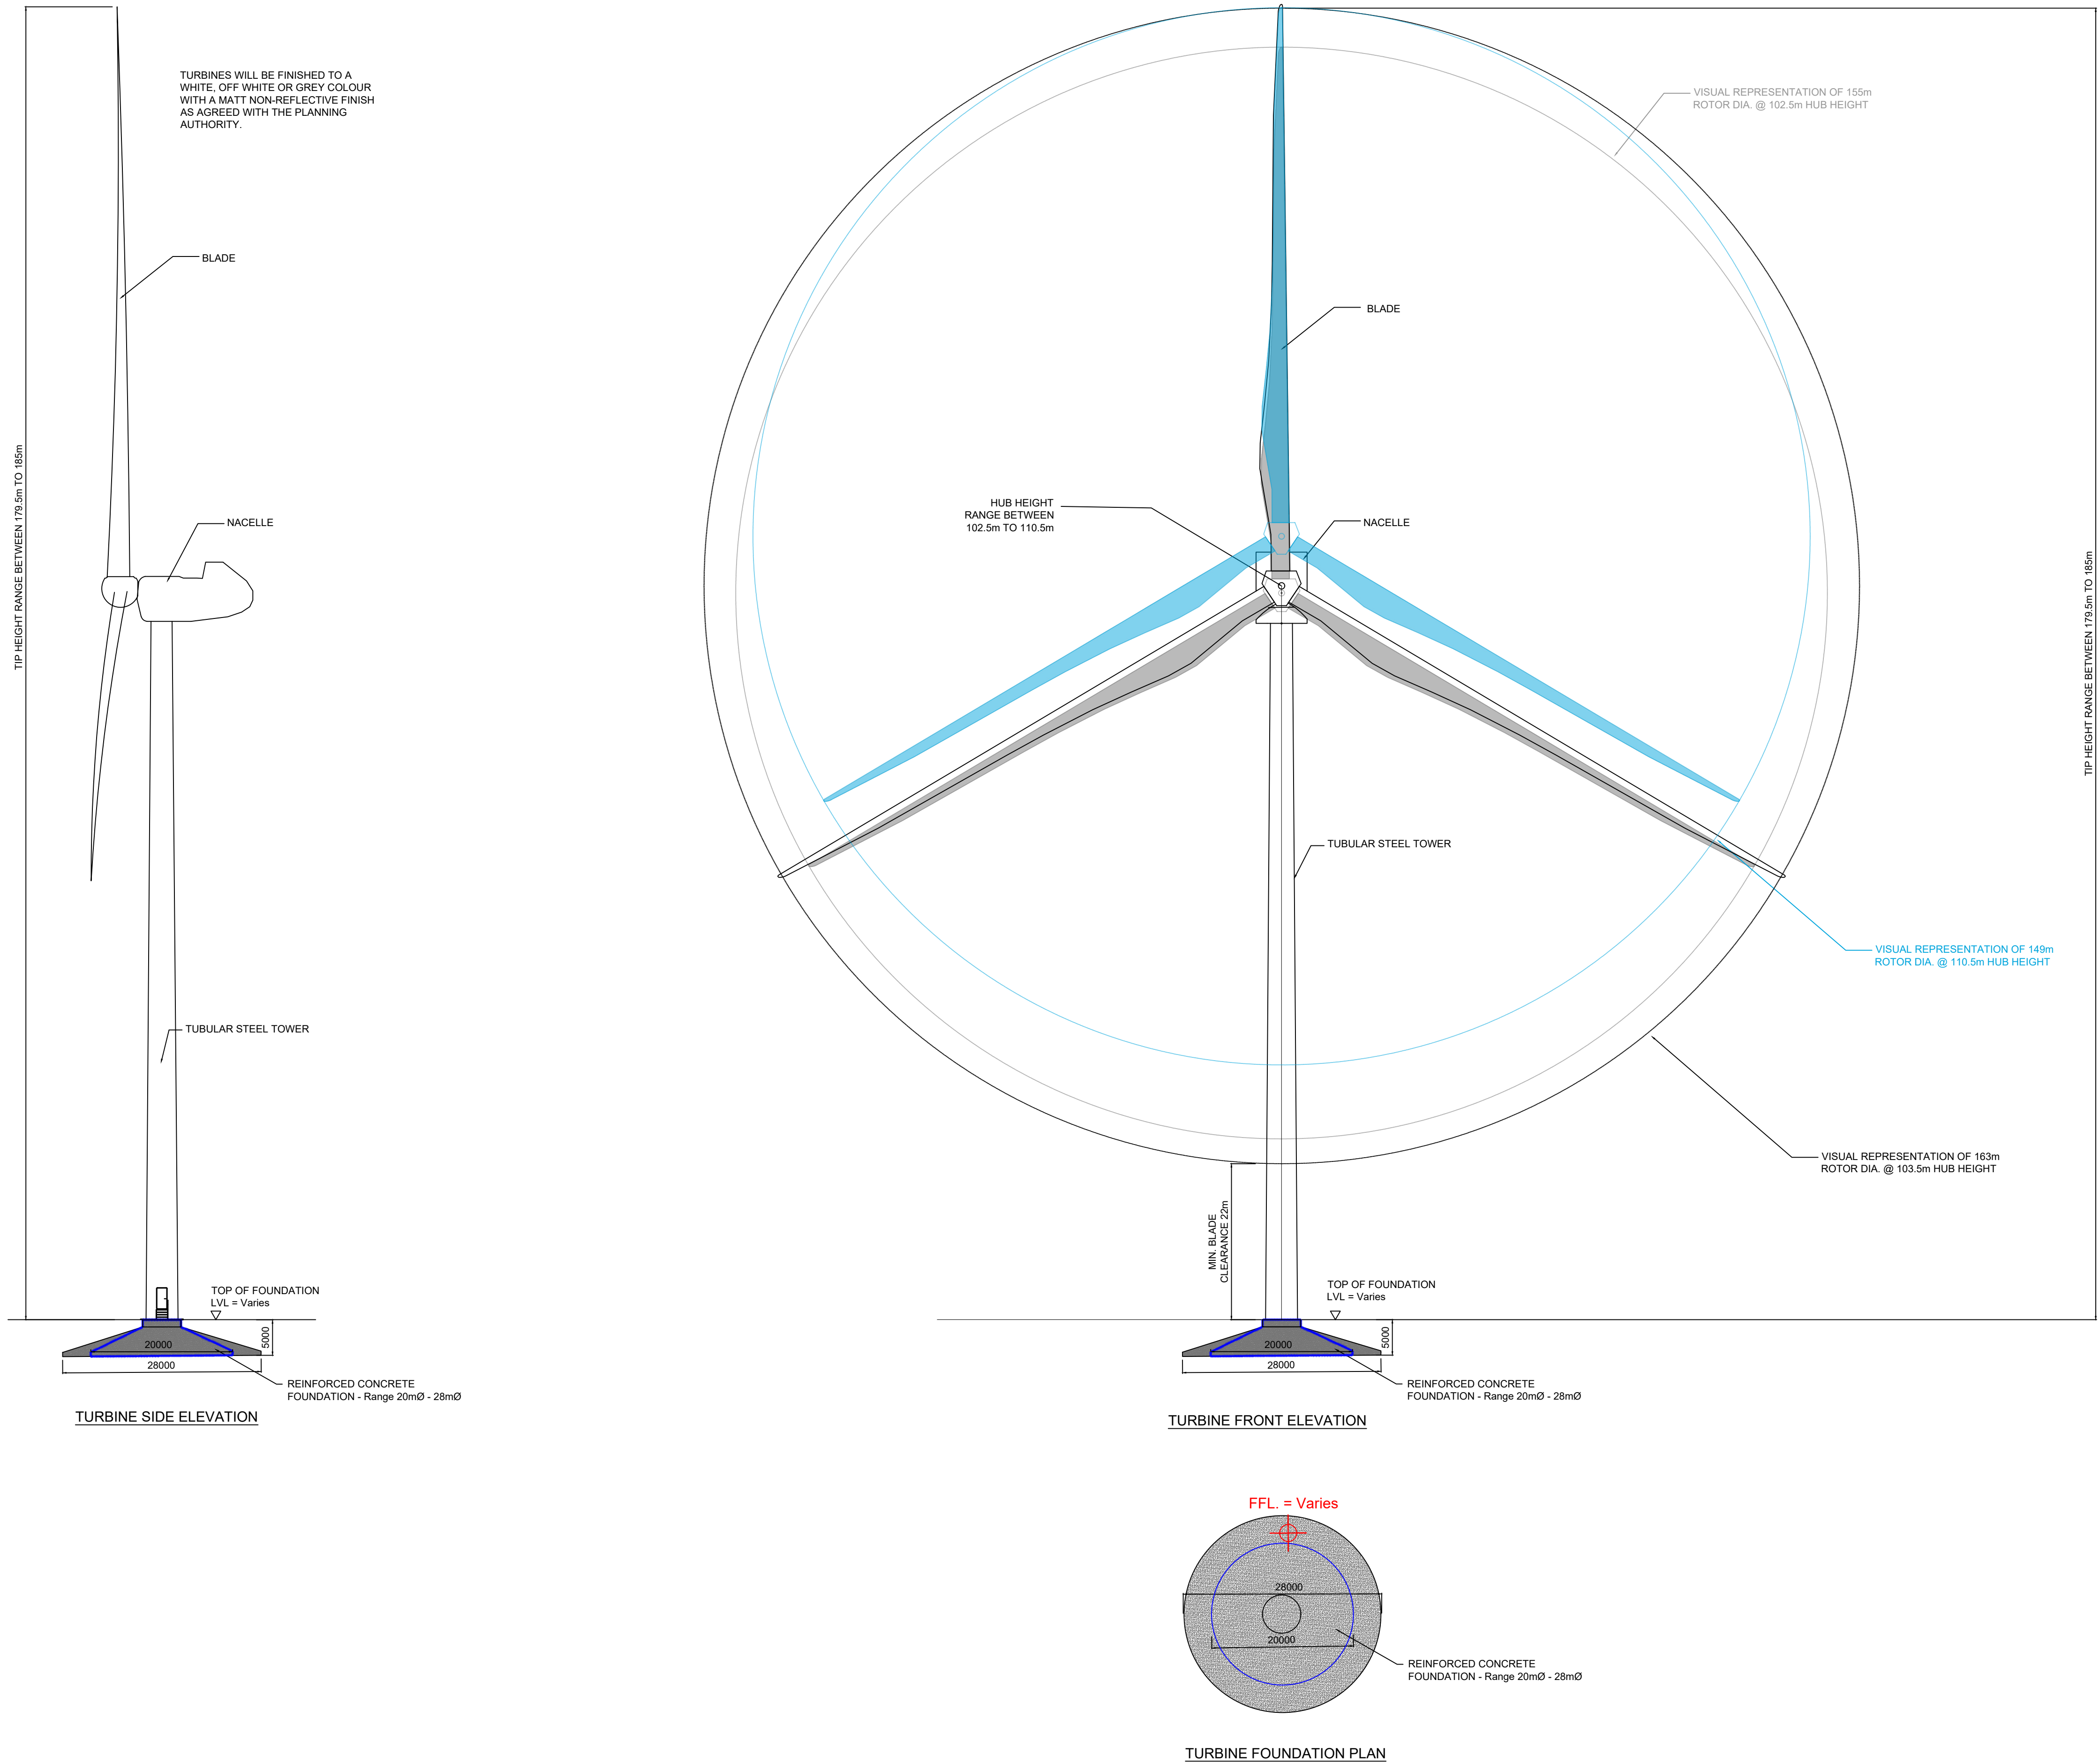

NOTE:
Orientation varies as multiple instances on site, north point can be seen on Drg. No: 11303-2003.

Exact founding depths for turbines will be below peat depth (where present) to competent strata and will be confirmed at detailed design stage following detailed confirmatory site investigation. It is assumed that all turbines will have a gravity foundation (i.e. no piled foundations).

Rev	Date	Description	By	Chkd.
A	13.11.24	PLANNING ISSUE	MN	JS

Client:

Project:

SCART MOUNTAIN WIND FARM

Title:

TURBINE DETAILS

Scale @ A1:

1:500

Prepared by:

M. Nolan

Checked by:

J. Staunton

Date:

November '24

Drawing Status:

Planning

Tel: +353 (0)91 565 211

Email: info@tobin.ie

www.tobin.ie

TOBIN Consulting Engineers will not be liable for any use of this document for any purpose other than that for which it was originally prepared and provided. Except where specifically and explicitly agreed in writing by TOBIN Consulting Engineers, no copyright holder, no part of this document may be reproduced or transmitted in any form and this document shall not be relied upon by any third party for any purpose.

Drawing No.:

11303-2017

Revision:

A