


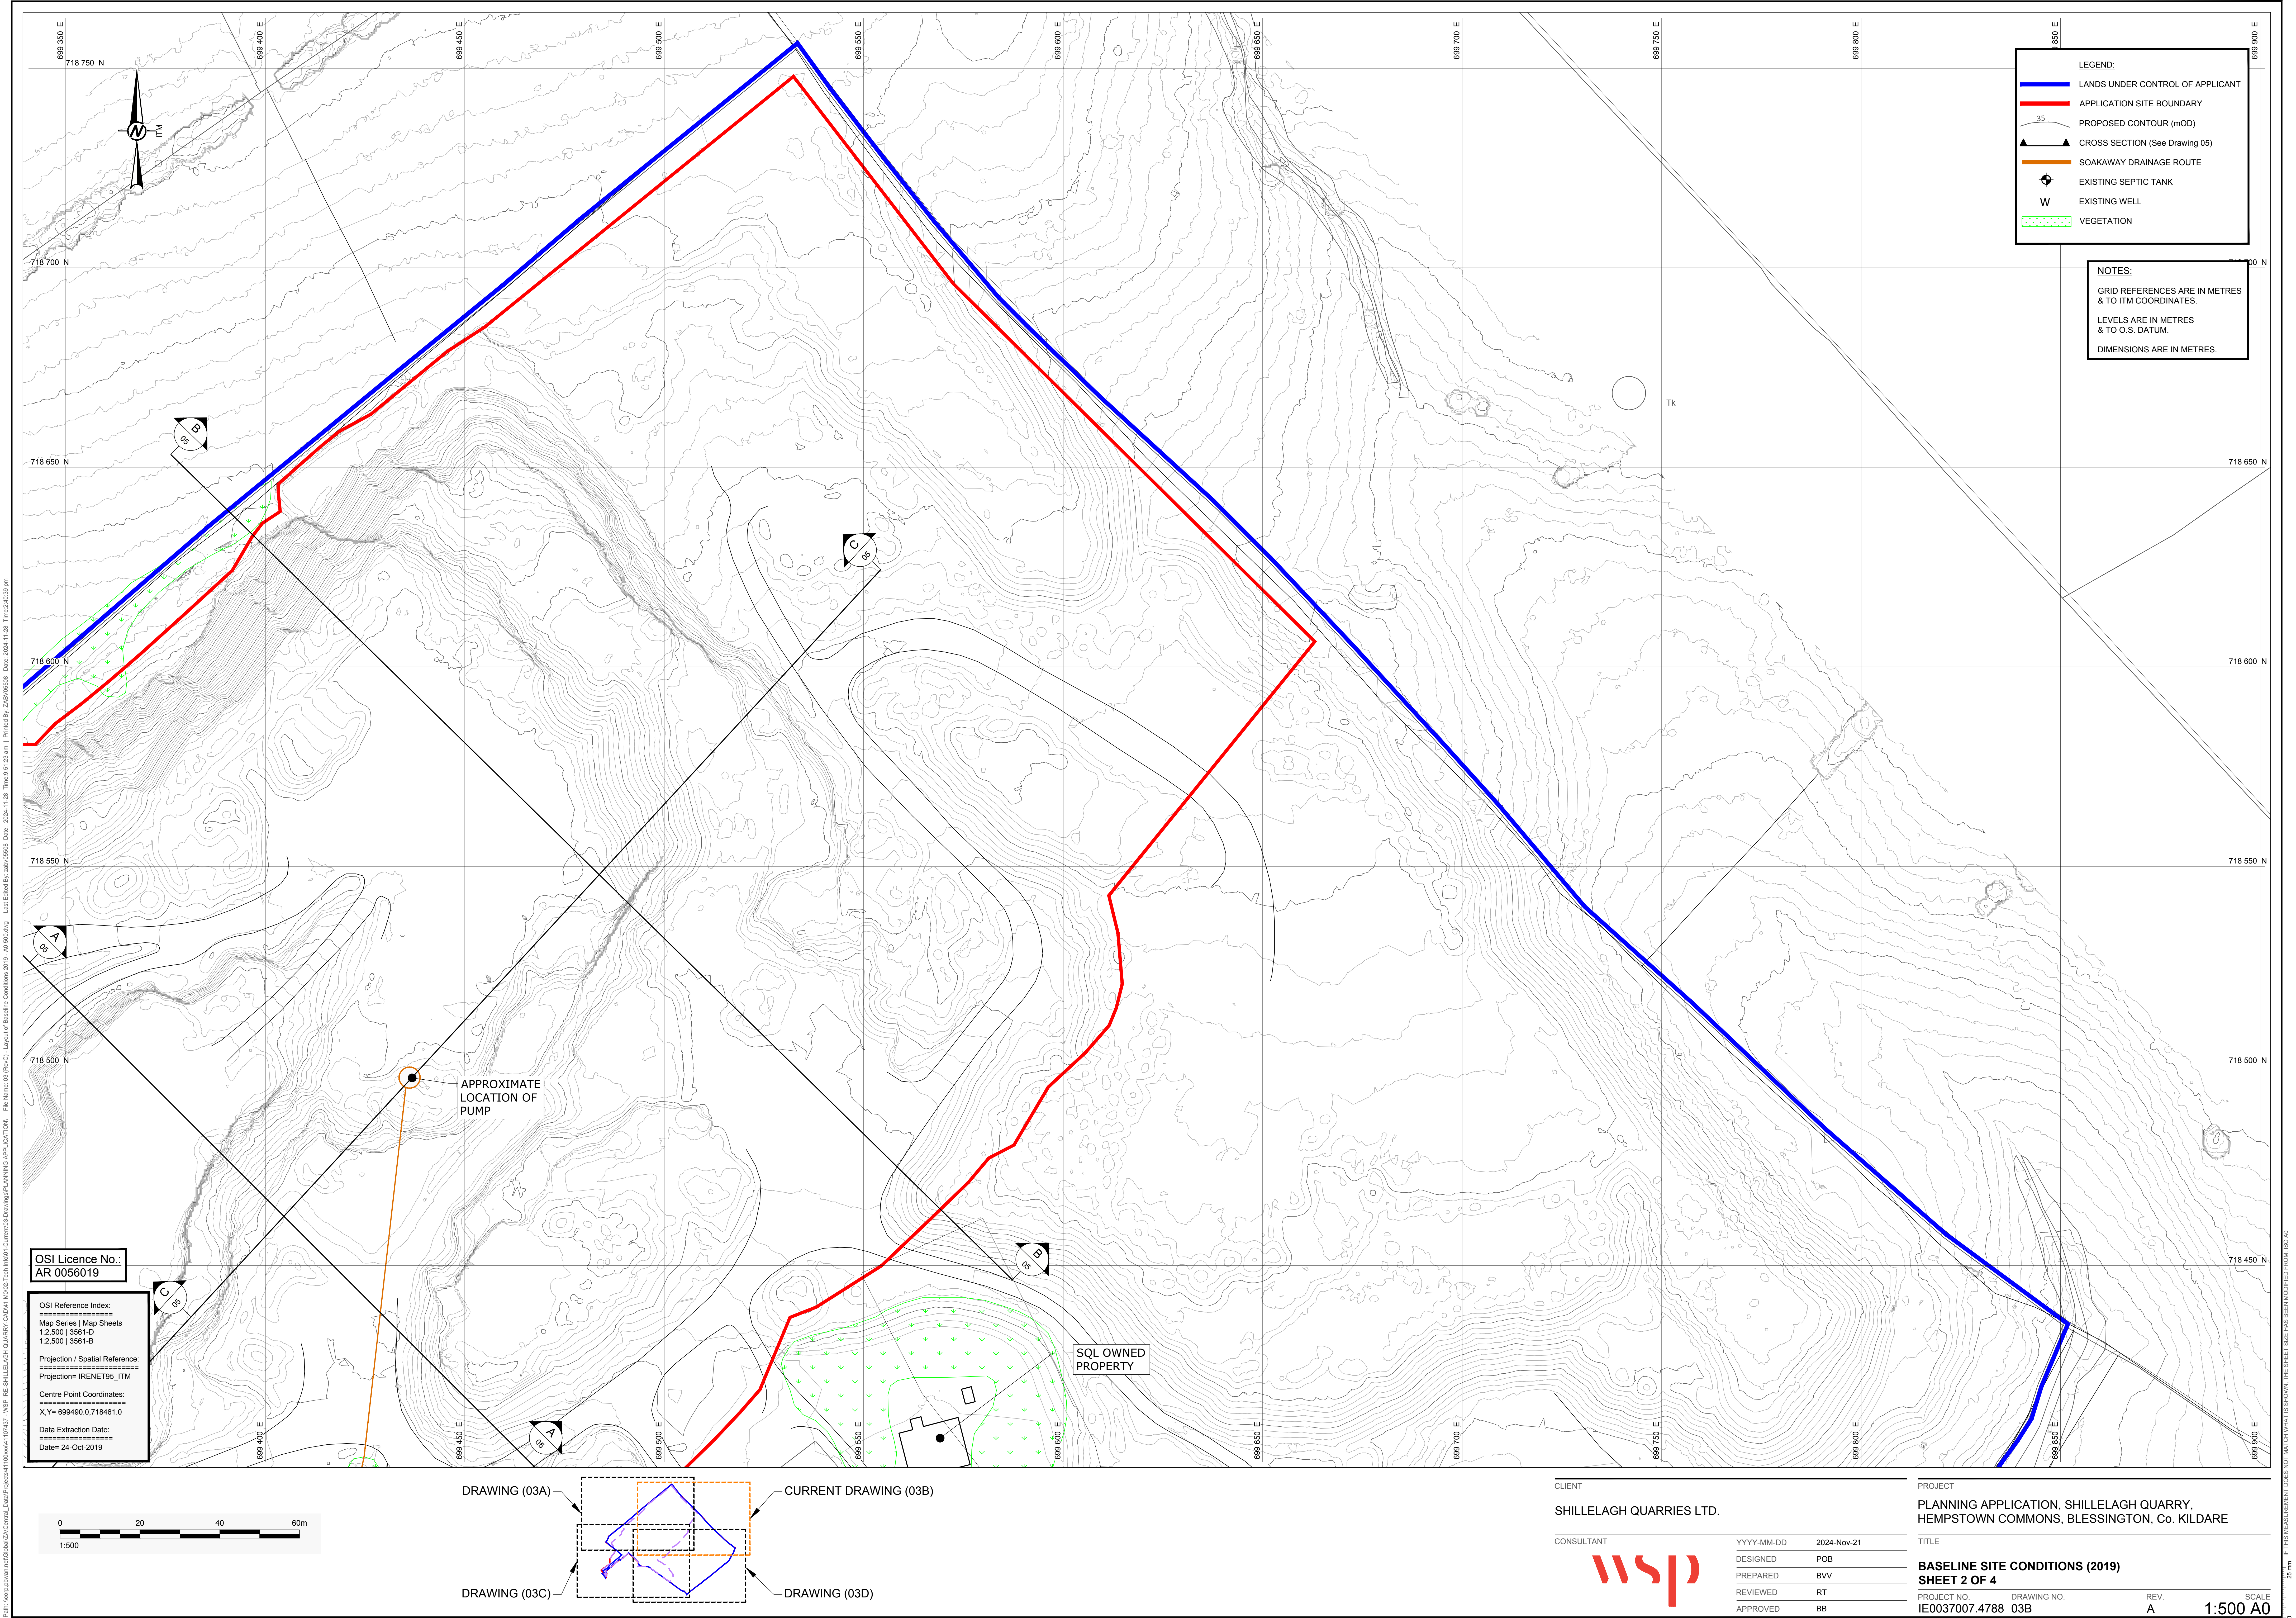

File Path: \\wsp\phoenix\GIS\Drawings\2024\11\24\25 - WSP IRE SHILLELAGH QUARRY CAD\11_M002_Tech\WSP\Control\Drawings\PLANNING\APP\LOCATION - File Name: 03 (RevC) - Layout of Baseline Conditions 2019 - at 500.wsg | Last Edited By: jeh050508 Date: 2024-11-28 Time: 01:23 am | Printed By: jeh050508 Date: 2024-11-28 Time: 02:49 pm

IF THIS MEASUREMENT DOES NOT MATCH WHAT IS SHOWN, THE SHEET SIZE HAS BEEN MODIFIED FROM ISO A0