

File Path: \\wsp\share\info\GIS\Map\2\Control - Data\Project\11000\41170427 - WSP\file\SHILLELAGH QUARRY-CAD\11-M002-Tech\WSP-Controls\Drawings\PLANNING\APP\LOCATION - File Name: 03 (RevC) - Layout of Baseline Conditions 2019 - at 500.wsp | Last Edited By: jsh05588 Date: 2024-11-28 Time: 01:23 am | Printed By: jsh05588 Date: 2024-11-28 Time: 02:10 pm

OSI Licence No.:
AR 0056019

OSI Reference Index:

Map Series | Map Sheets
1:2,500 | 3561-D
1:2,500 | 3561-B

Projection / Spatial Reference:



Projection= IRENET95_ITM

Centre Point Coordinates:

X,Y= 699490.0,718461.0

Data Extraction Date:

Date= 24-Oct-2019

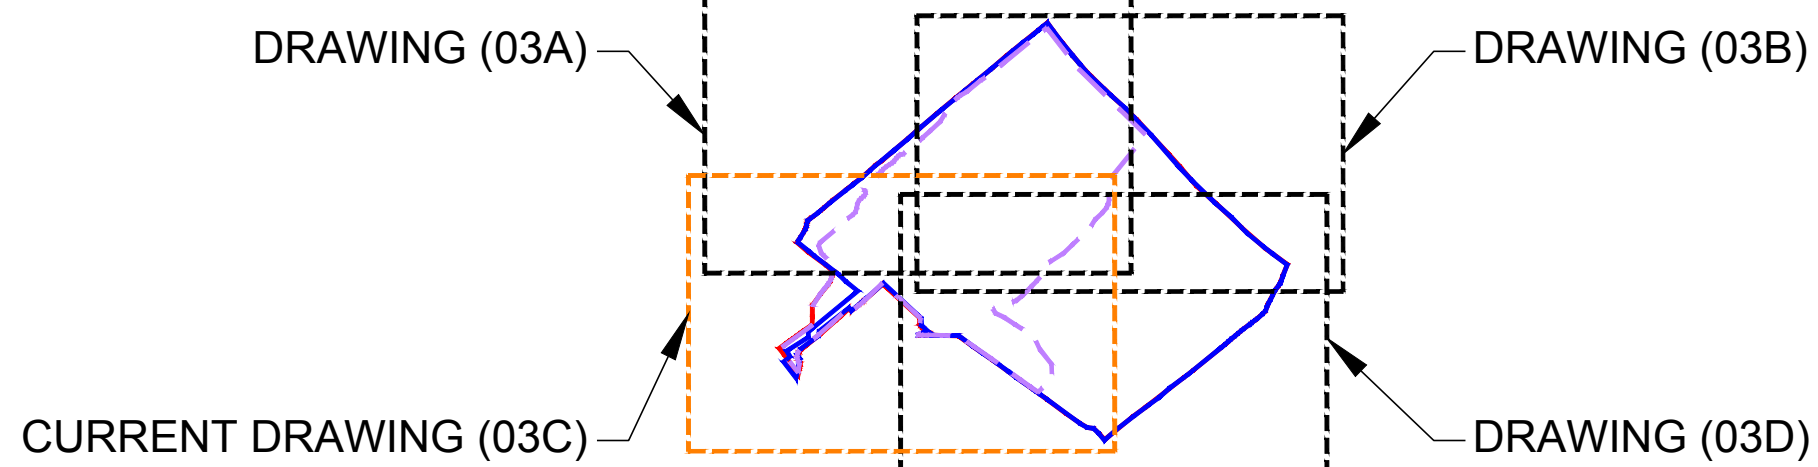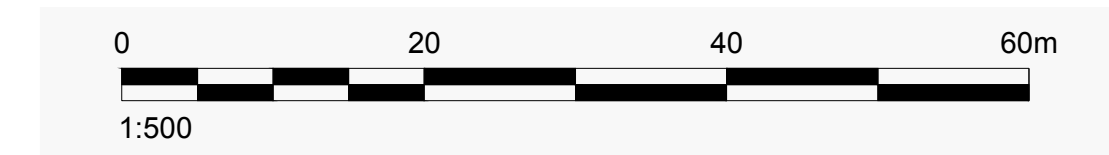

CLIENT
SHILLELAGH QUARRIES LTD.




YYYY-MM-DD	2024-Nov-21
DESIGNED	POB
PREPARED	BVV
REVIEWED	RT
APPROVED	BB

PROJECT
PLANNING APPLICATION, SHILLELAGH QUARRY,
HEMPSTOWN COMMONS, BLESSINGTON, Co. KILDARE

TITLE
BASELINE SITE CONDITIONS (2019)
SHEET 3 OF 4

PROJECT NO.	DRAWING NO.	REV.	SCALE
IE0037007.4788	03C	A	1:500 A0

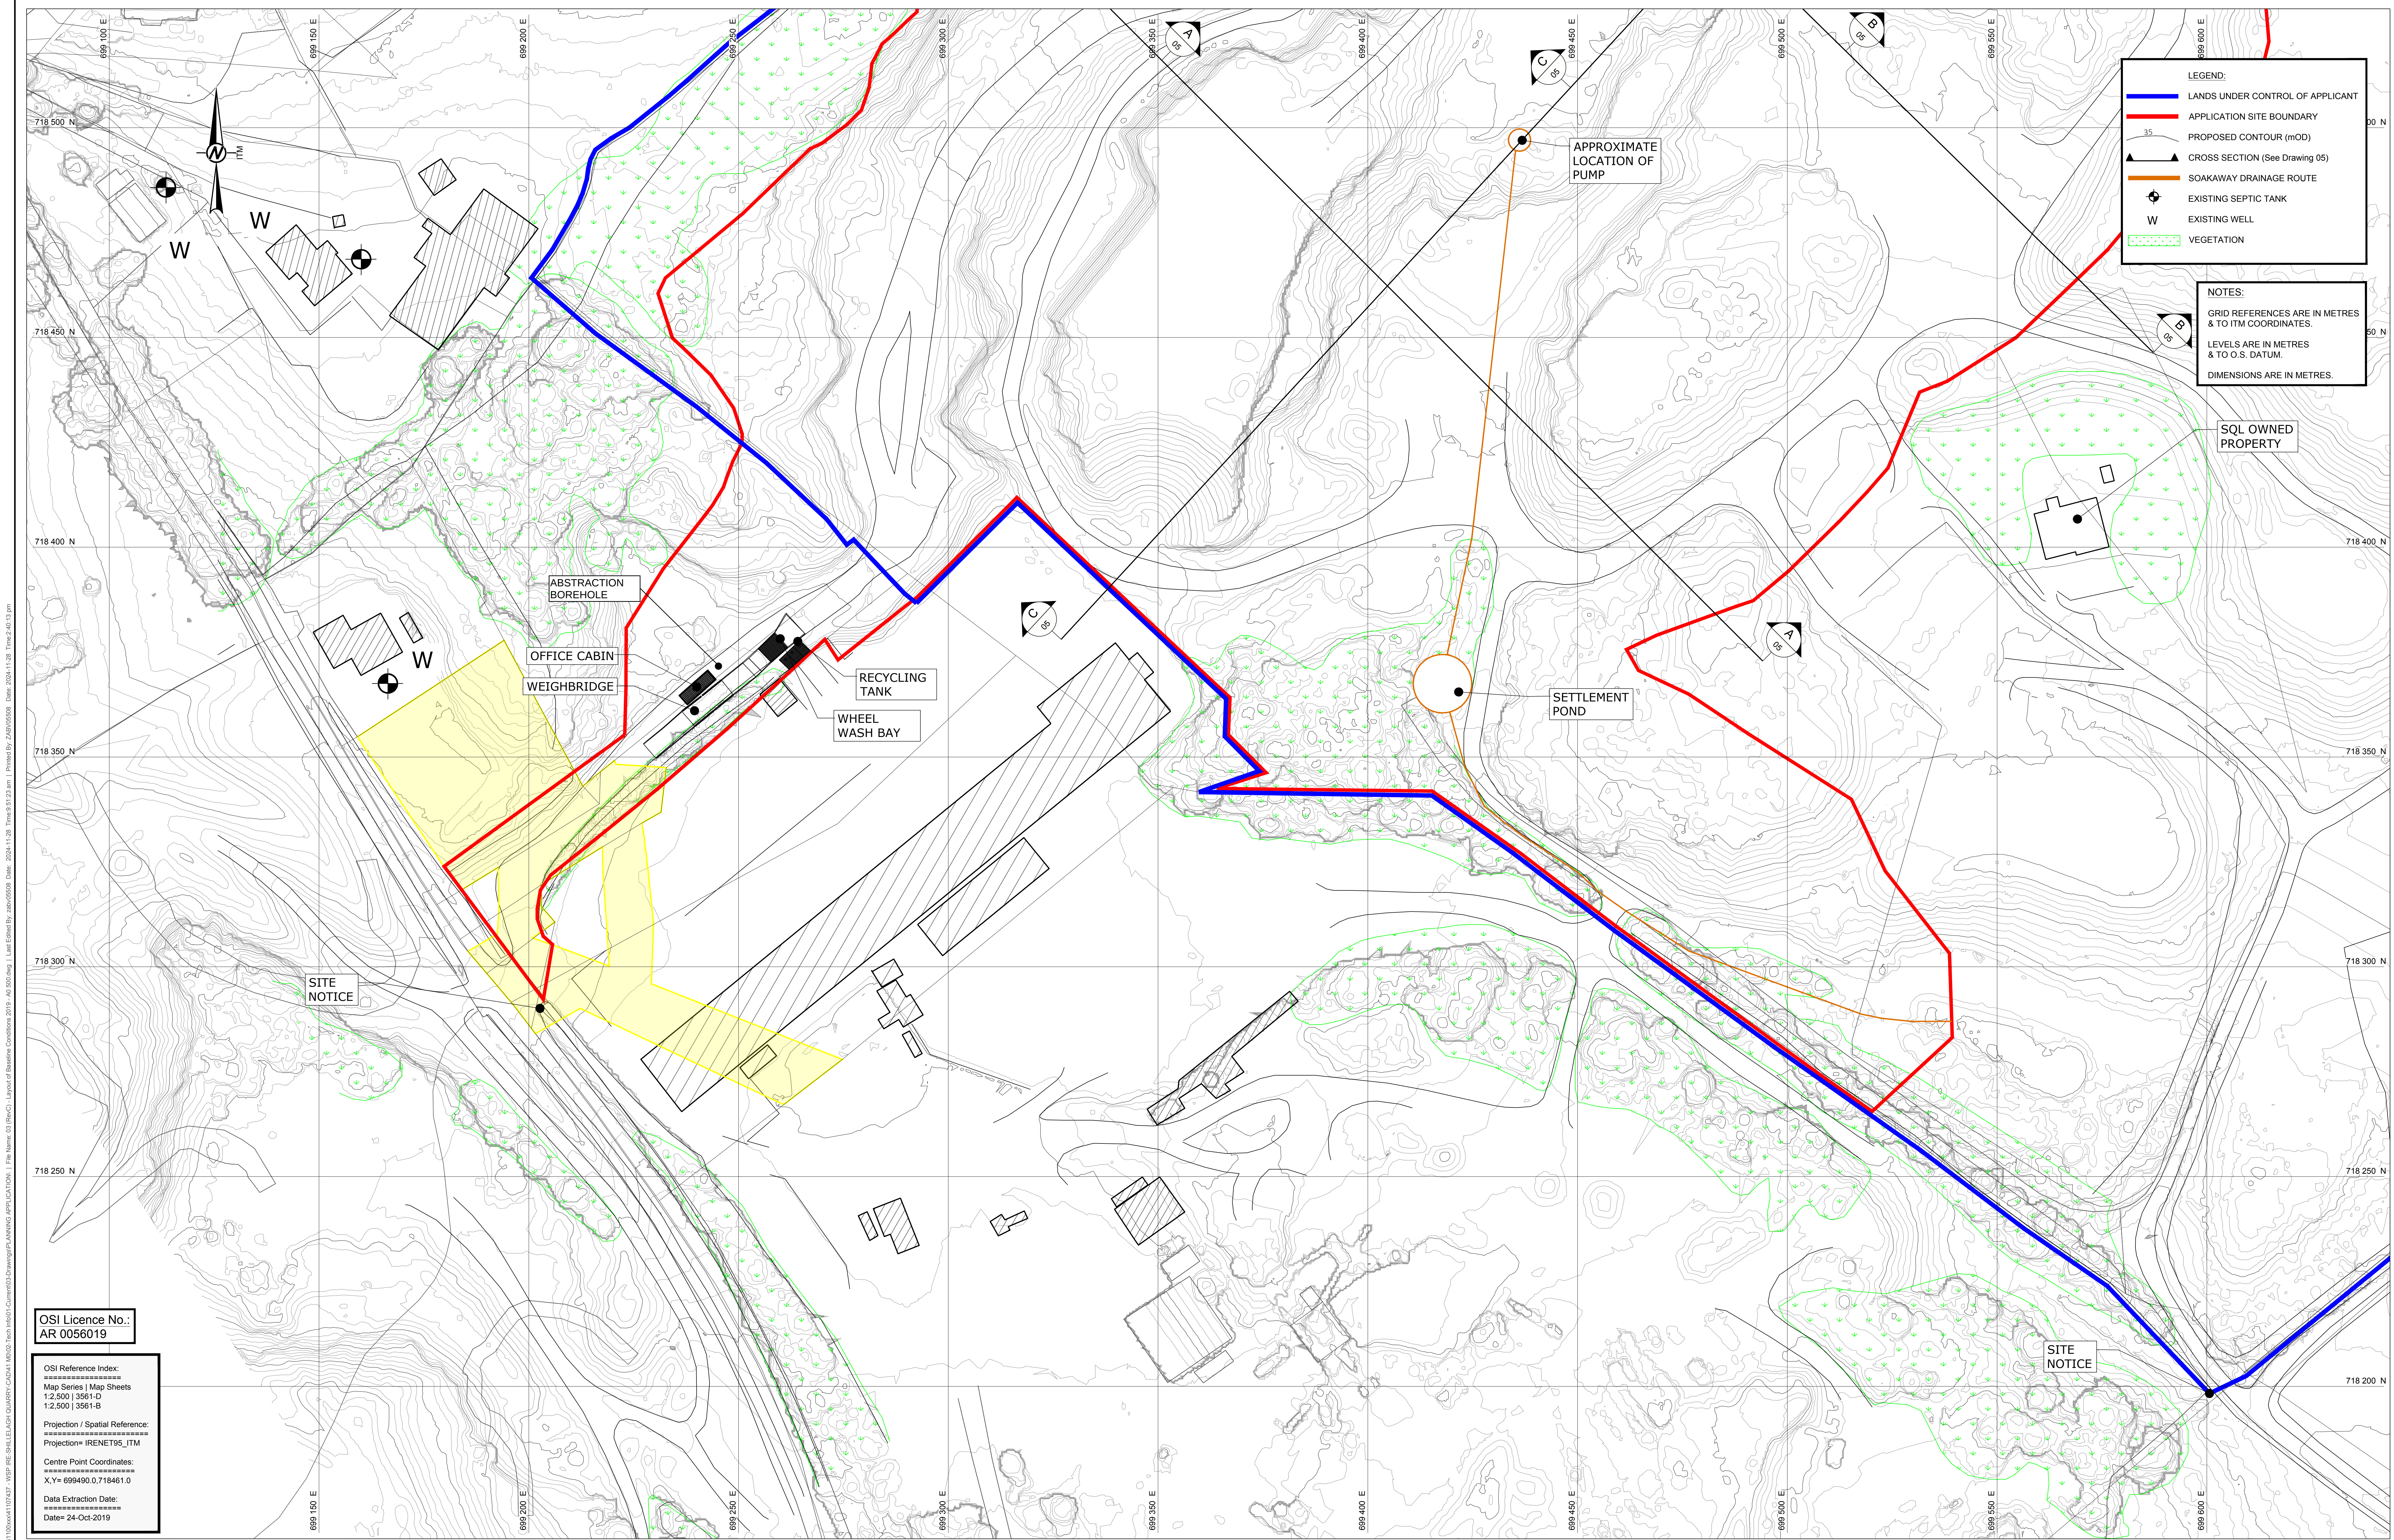

- LEGEND:
- LANDS UNDER CONTROL OF APPLICANT
 - APPLICATION SITE BOUNDARY
 - PROPOSED CONTOUR (mOD)
 - CROSS SECTION (See Drawing 05)
 - SOAKAWAY DRAINAGE ROUTE
 - EXISTING SEPTIC TANK
 - EXISTING WELL
 - VEGETATION

NOTES:

GRID REFERENCES ARE IN METRES
& TO ITM COORDINATES.

LEVELS ARE IN METRES
& TO O.S. DATUM.

DIMENSIONS ARE IN METRES.

SQL OWNED
PROPERTY

SITE
NOTICE

SETTLEMENT
POND

ABSTRACTION
BOREHOLE

OFFICE CABIN

WEIGHBRIDGE

RECYCLING
TANK

WHEEL
WASH BAY