


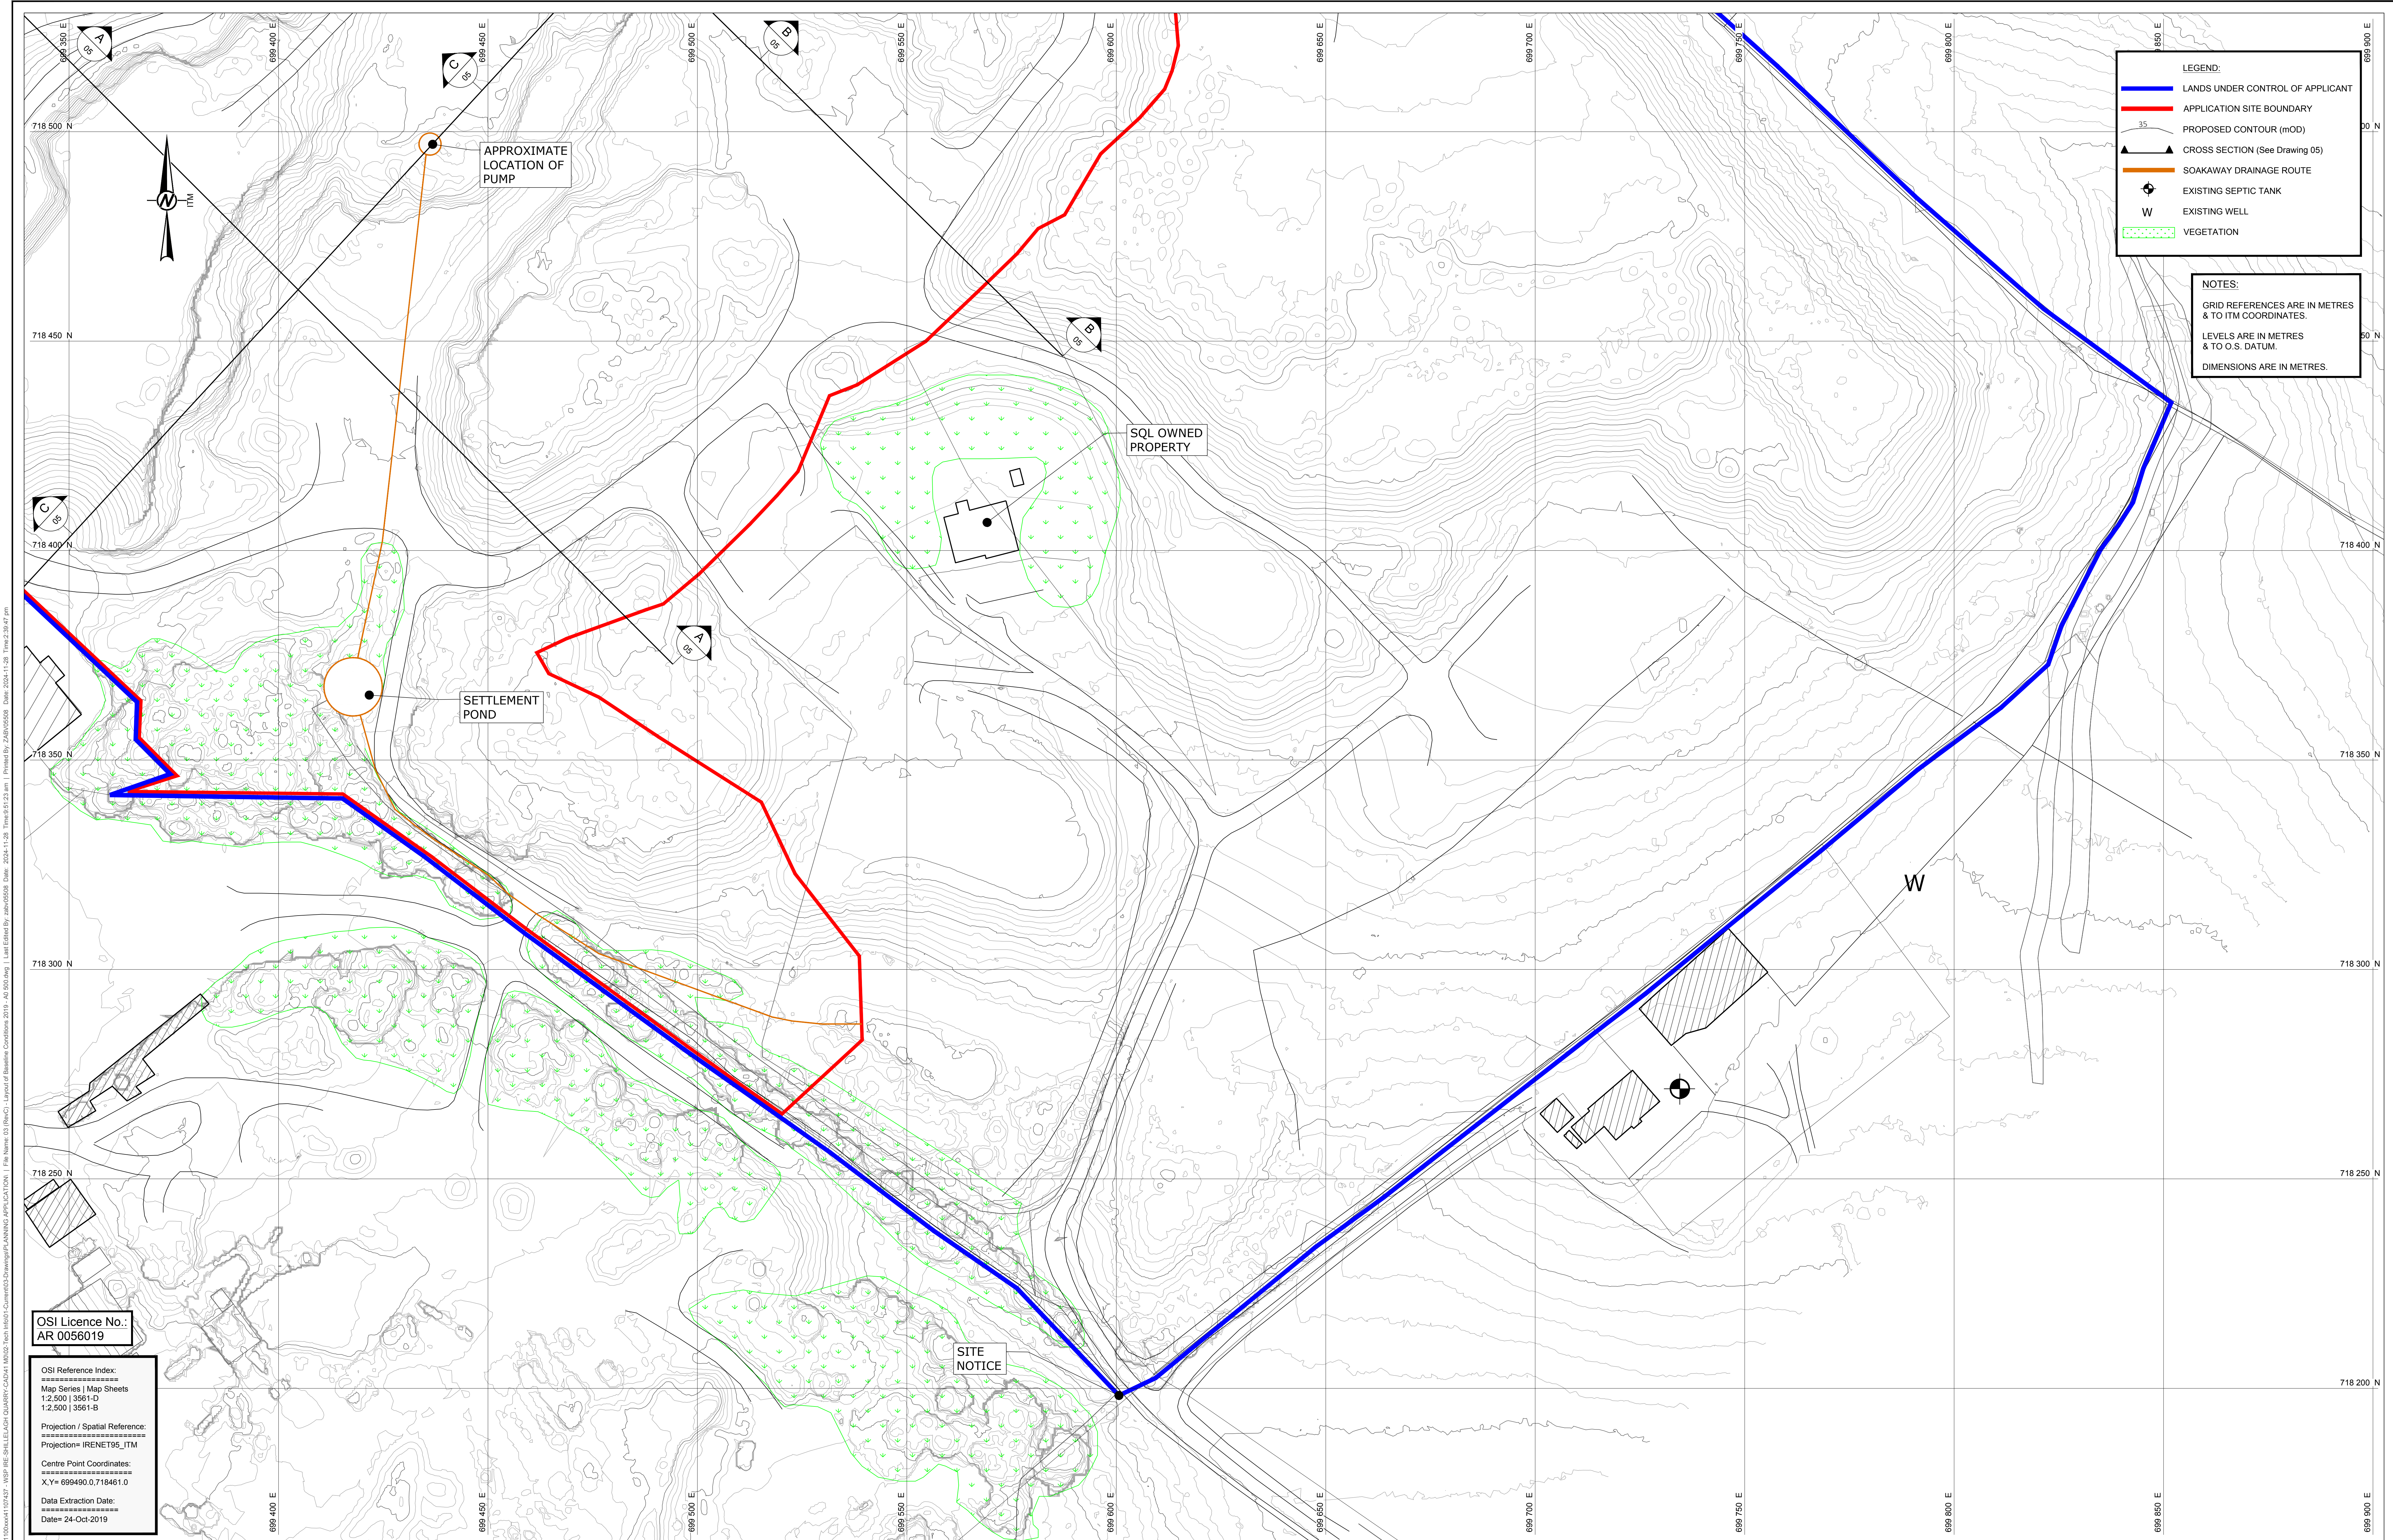



OSI Licence No.:
AR 0056019

OSI Reference Index:
Map Series | Map Sheets
1:2,500 | 3561-D
1:2,500 | 3561-B

Projection / Spatial Reference:
Projection= IRENET95_ITM

Centre Point Coordinates:
X,Y= 699490.0,718461.0

Data Extraction Date:
Date= 24-Oct-2019

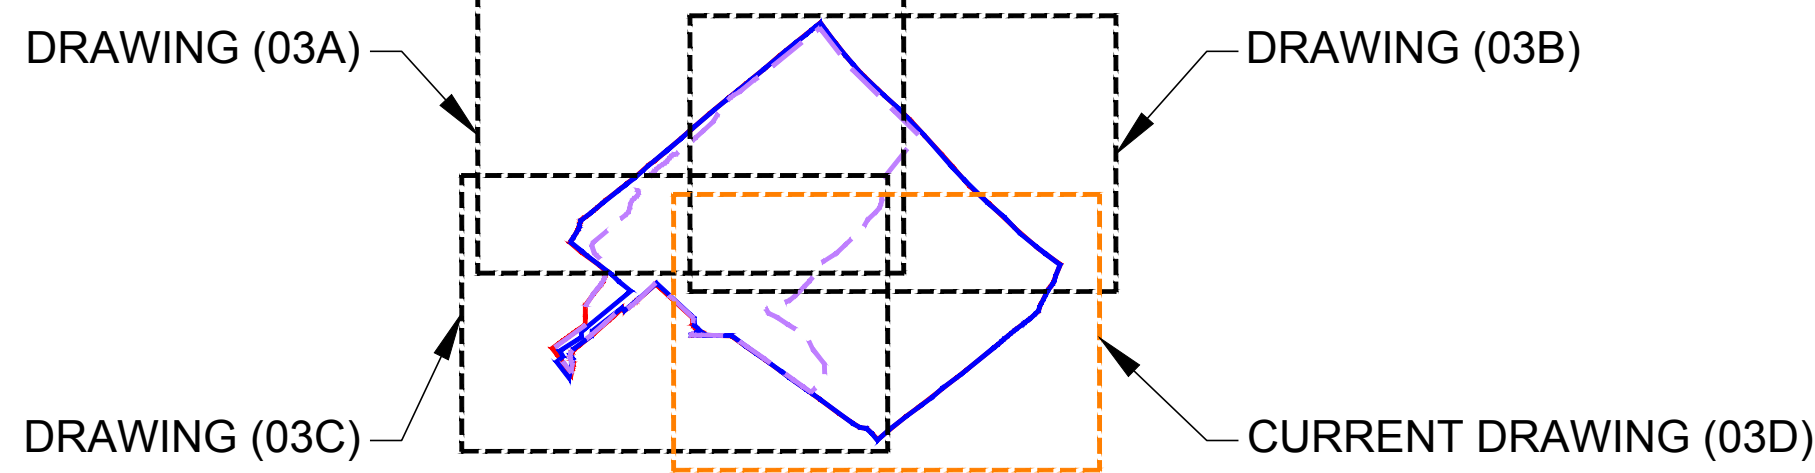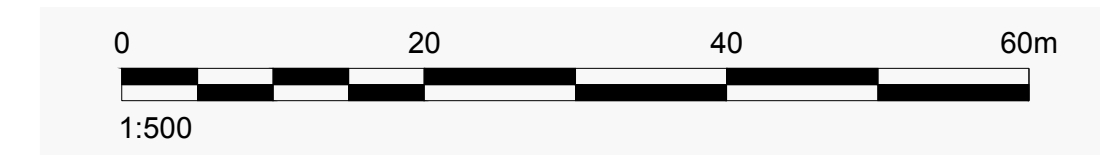

CLIENT
SHILLELAGH QUARRIES LTD.



YYYY-MM-DD	2024-Nov-21
DESIGNED	POB
PREPARED	BVV
REVIEWED	RT
APPROVED	BB

PROJECT
PLANNING APPLICATION, SHILLELAGH QUARRY,
HEMPSTOWN COMMONS, BLESSINGTON, Co. KILDARE

TITLE
BASLINE SITE CONDITIONS (2019)
SHEET 4 OF 4

PROJECT NO.	DRAWING NO.	REV.	SCALE
IE0037007.4788	03D	A	1:500 A0

Path: W:\03\shillelagh\quarry\c4788\1:500\03D\03D.dwg | Date: 2024-11-28 | Time: 11:08 | User: jh050508 | Date: 2024-11-28 | Time: 11:08 | Printed By: jh050508 | Date: 2024-11-28 | Time: 11:08 |

IF THIS MEASUREMENT DOES NOT MATCH WHAT IS SHOWN, THE SHEET SIZE HAS BEEN MODIFIED FROM ISO A0